



OVERHANG NOTE: MAXIMUM OVERHANG = 750mm. 50 x 50mm EAVES COUNTERBATTEN TO BE INSTALLED IMMEDIATELY AND SIDE FLANGES TO BE STITCHED AT 300mm CENTRES FOR EXTENT OF CANTILEVER

Tiles / slates on timber battens

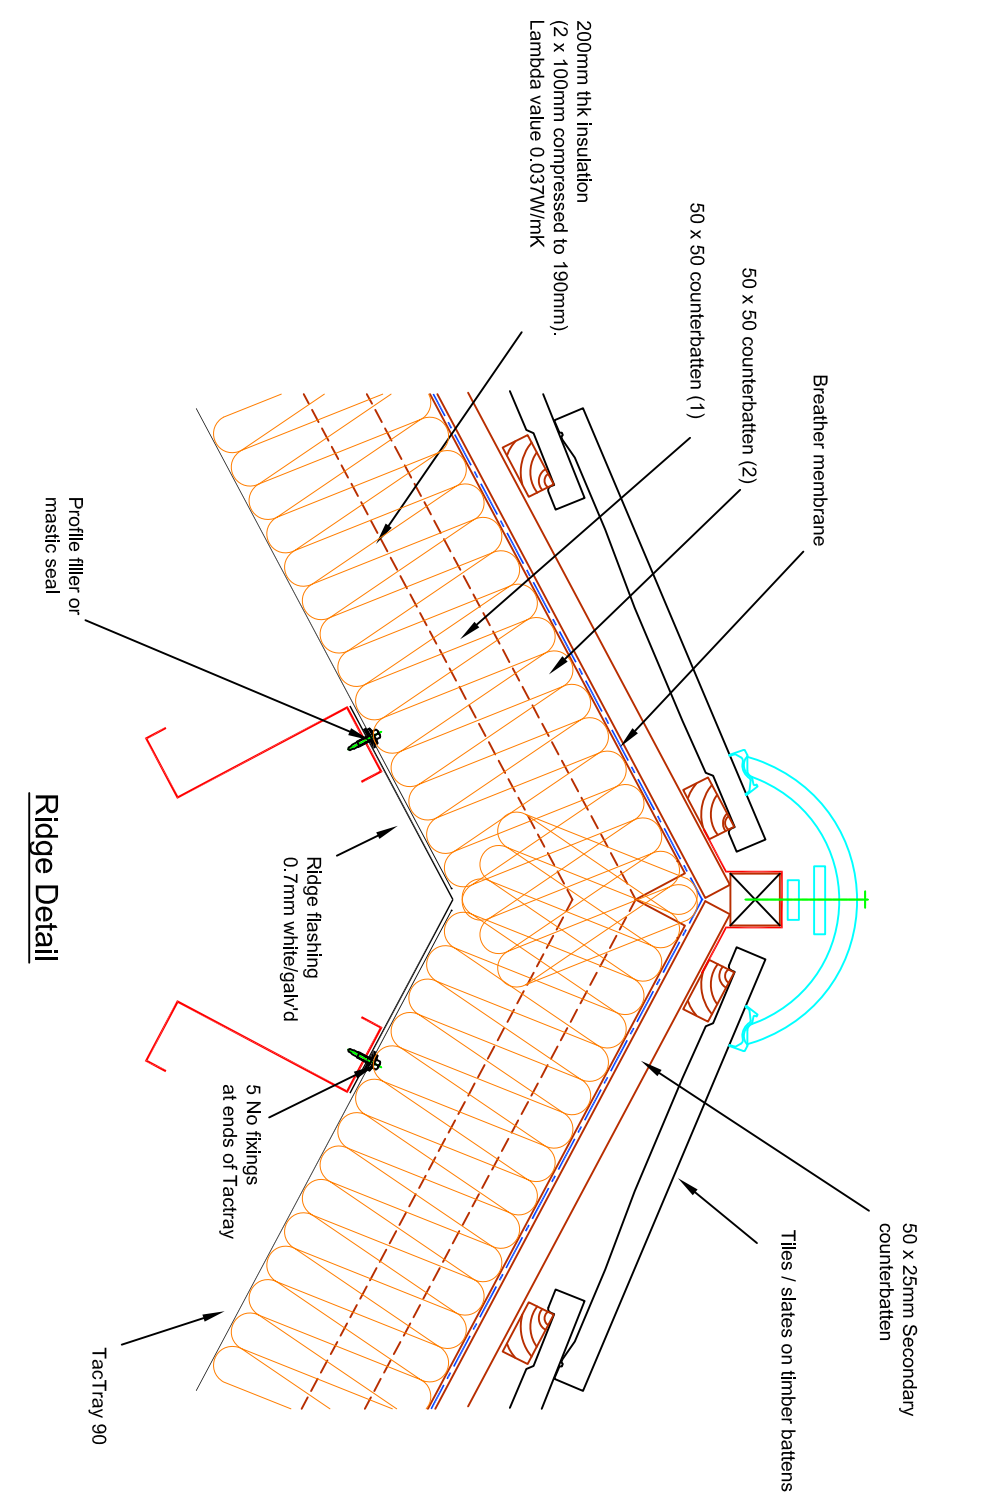

Ridge Detail

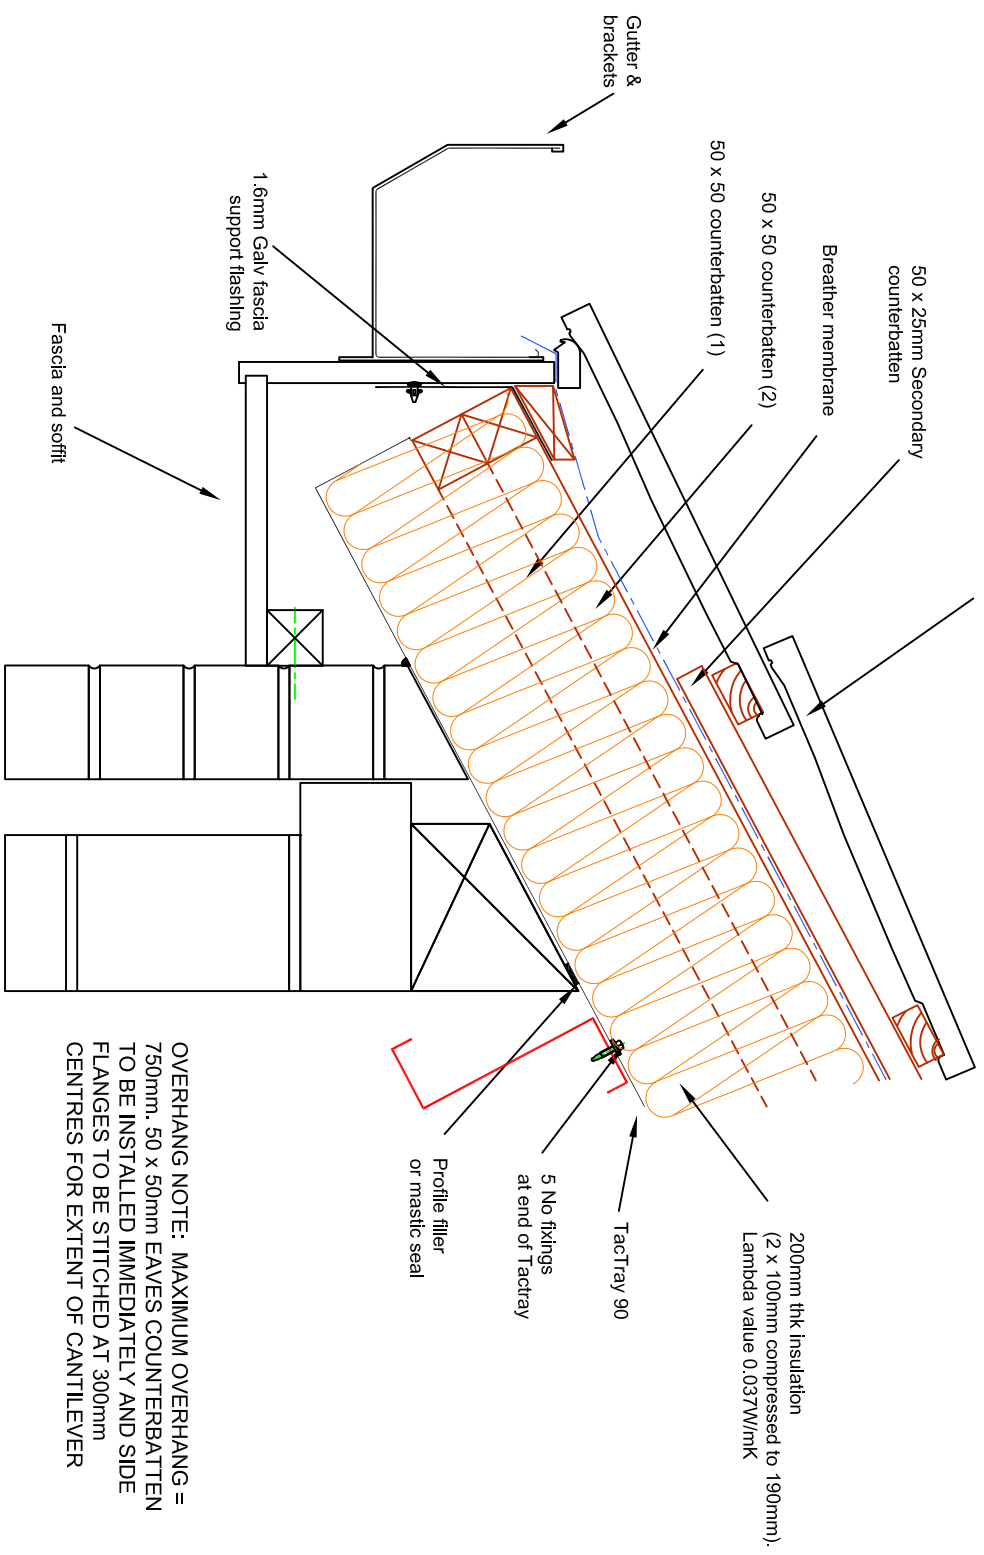

OVERHANG NOTE: MAXIMUM OVERHANG = 750mm. 50 x 50mm EAVES COUNTERBATTEN TO BE INSTALLED IMMEDIATELY AND SIDE FLANGES TO BE STITCHED AT 300mm CENTRES FOR EXTENT OF CANTILEVER

Soffited Eaves Detail

Open Eaves Detail

Typical Construction Details
for U Value 0.18 W/m²K

Tileform UK
TacTray 90

Tileform UK Limited
Spital Farm Offices
Thorpe Mead
Banbury
Oxon
OX16 4RZ

Tel: 01295 250998
Fax: 01295 271068
email: britmettileform@hotmail.com
www: www.britmet.co.uk

Drawn: BTD
Date: 26/07/09
Scale: Do Not Scale

Revisions

Title

Tileform UK TacTray 90
Typical Ridge & Eaves
Details

DRG No.

TF/TT90/501