
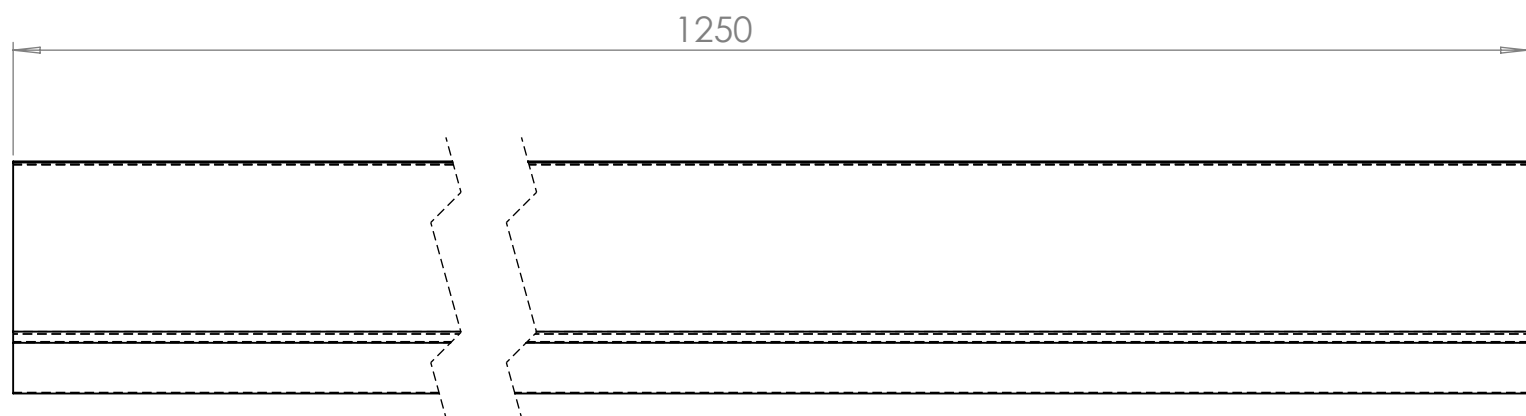
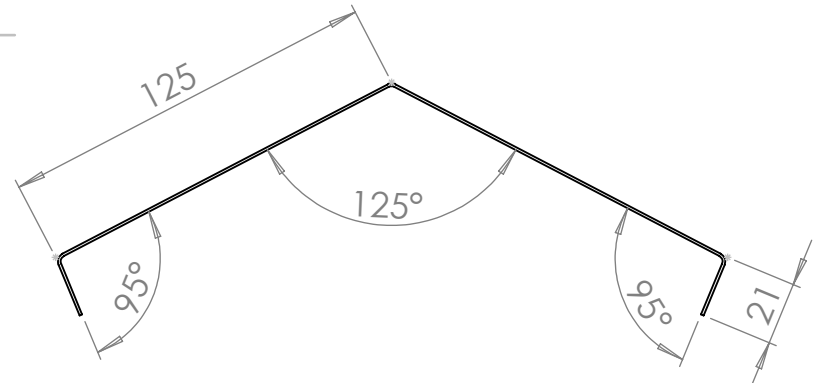


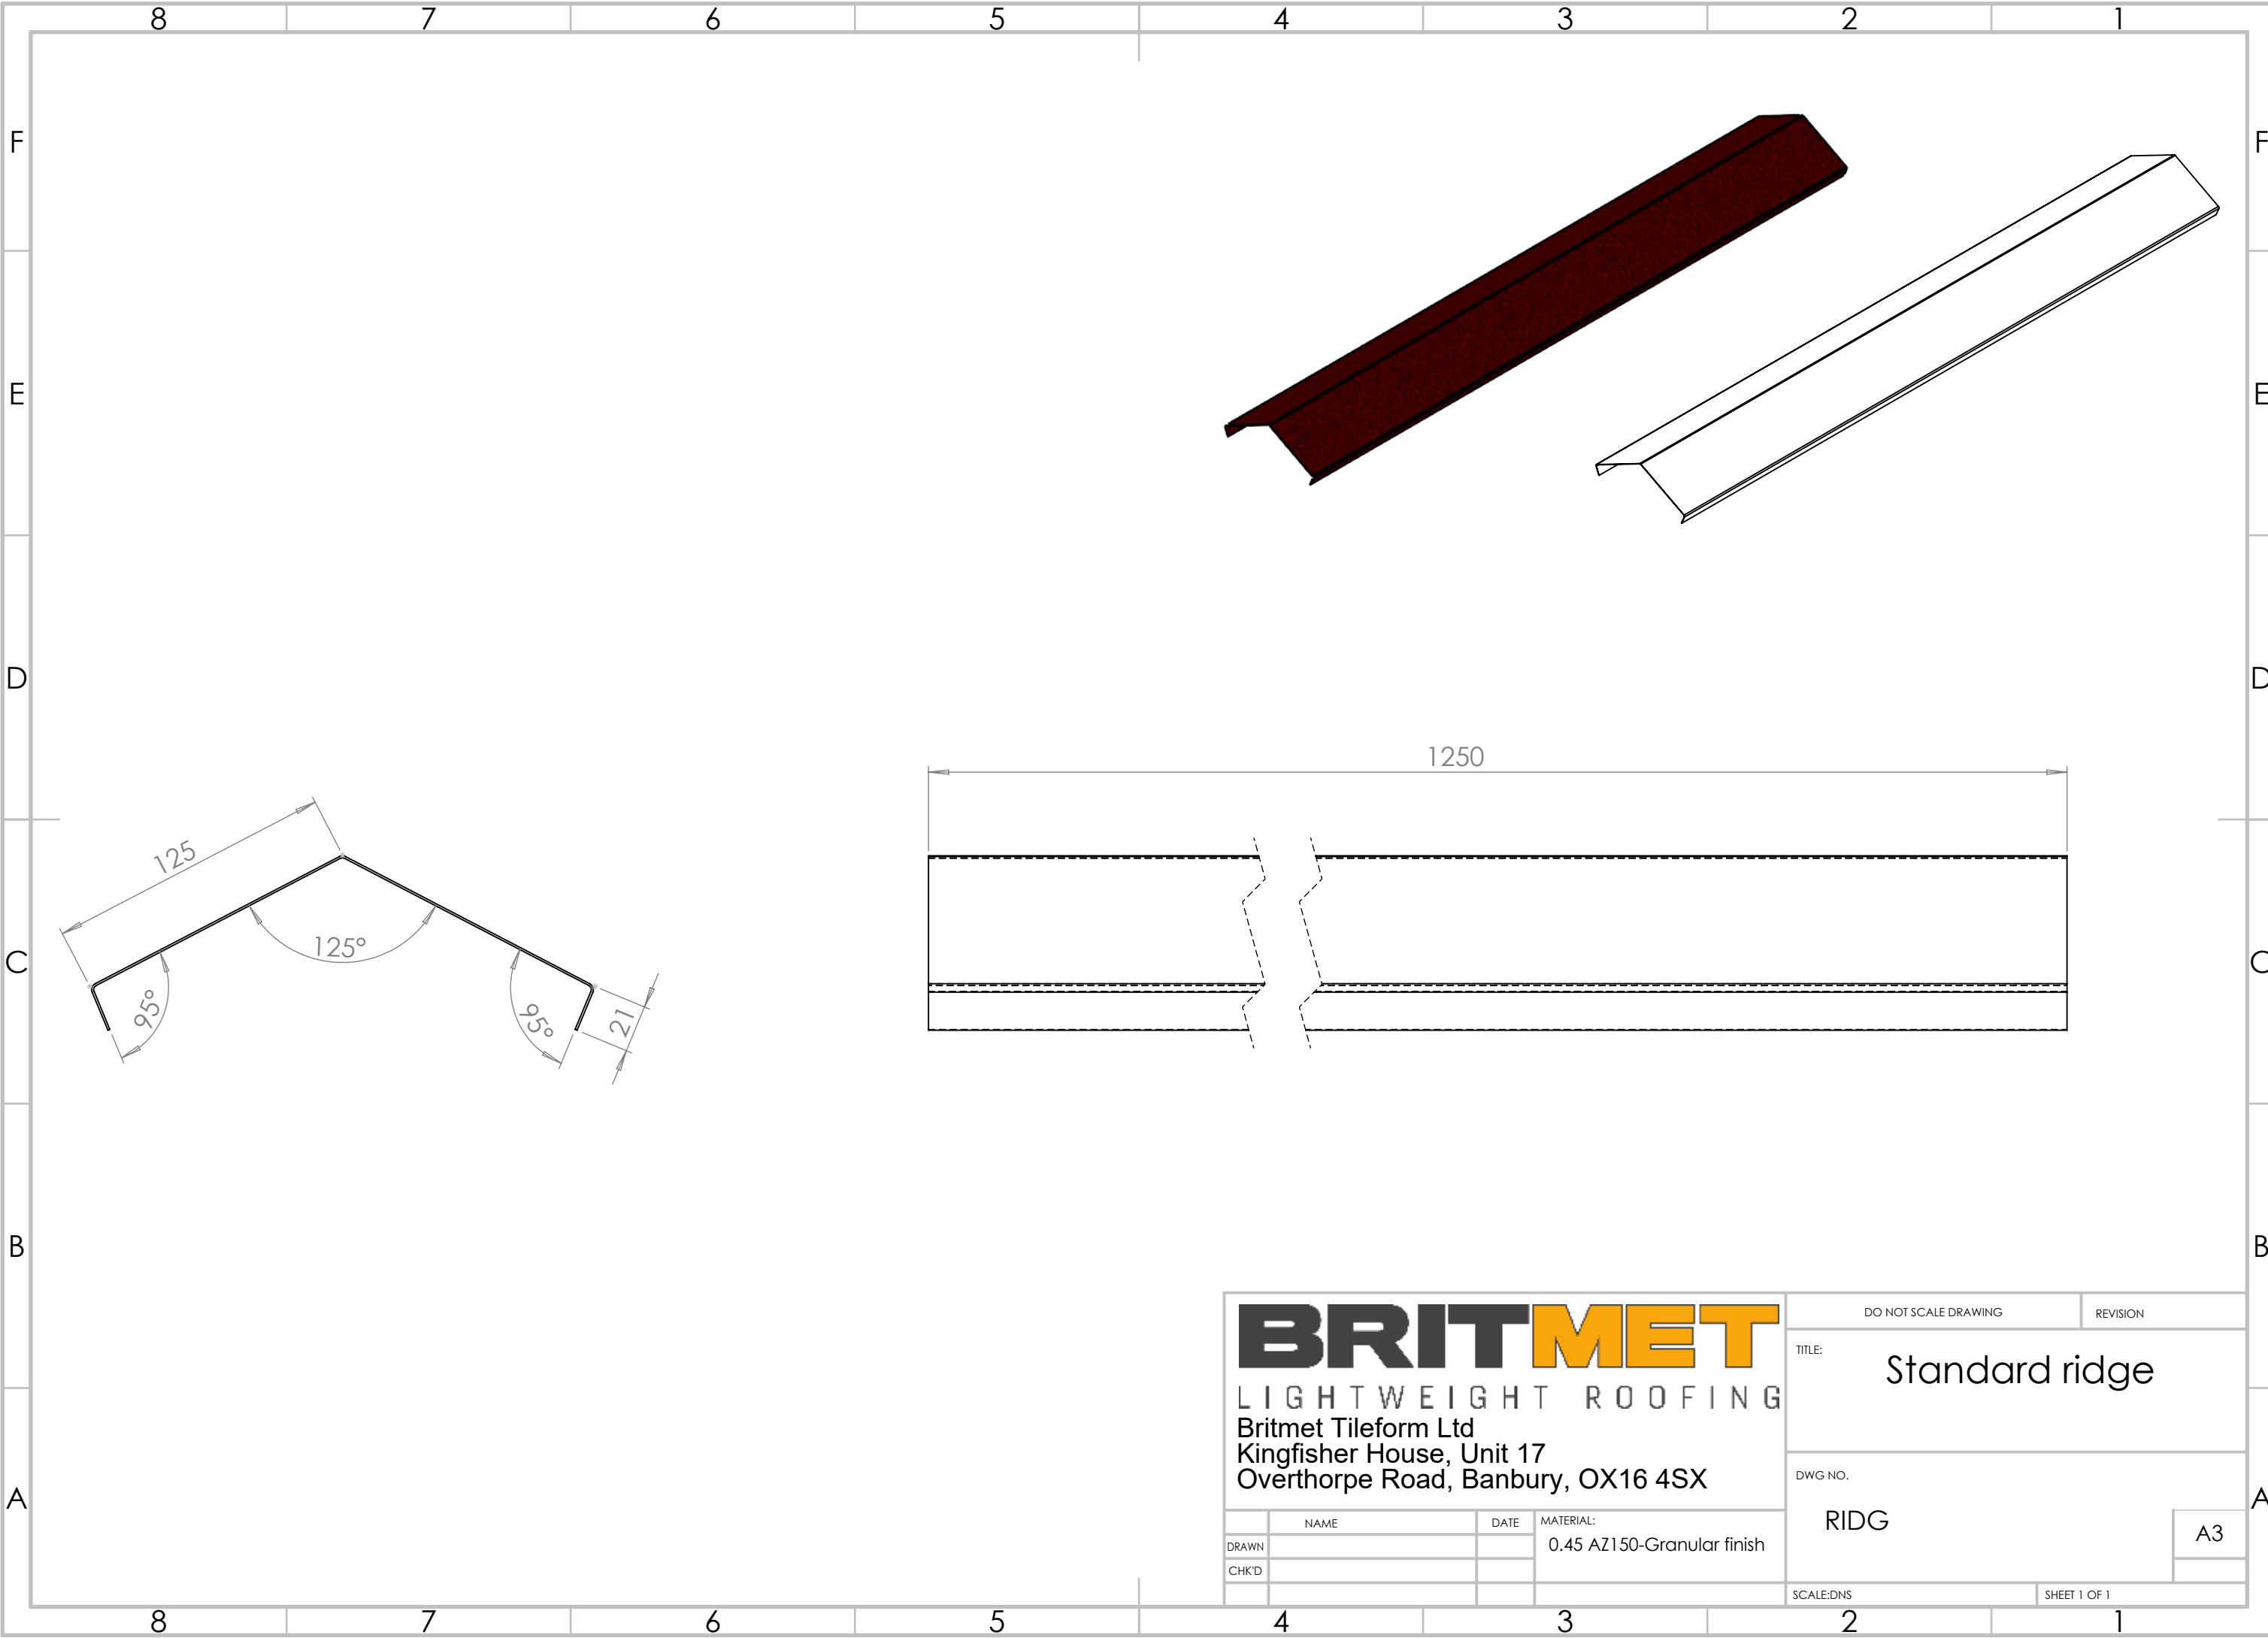

BRITMET
LIGHTWEIGHT ROOFING
Britmet Tileform Ltd
Kingfisher House, Unit 17
Overthorpe Road, Banbury, OX16 4SX

	NAME	DATE	MATERIAL:
DRAWN			0.45 AZ150-Granular finish
CHK'D			

DO NOT SCALE DRAWING		REVISION
TITLE: Standard ridge		
DWG NO. RIDG		
SCALE:DNS		SHEET 1 OF 1

A3