

Pitch,	Exposure Gauge	Coverage (Slates per m2)
14 to 25 degrees (fully boarded or felt & battens)	152mm	22
25 to 27.5 degrees (fully boarded or felt & battens)	165mm	20
27.5 to 30 degrees (fully boarded or felt & battens)	178mm	19
above 30 degrees (fully boarded or felt & battens)	190mm	18

© BRITMET LIGHTWEIGHT ROOFING LTD. All rights reserved.
 This drawing is the property of BRITMET LIGHTWEIGHT ROOFING LTD and Copyright is reserved by them.
 This drawing is issued on the condition that it is not reproduced without the written consent of BRITMET LIGHTWEIGHT ROOFING LTD. Action will be taken against unauthorised use.
 Do not scale off this drawing. All dimensions are in Millimetres U.K.D and to be verified and confirmed on site prior to work commencing.
 All levels shown are in metres U.K.D. This drawing is to be read in conjunction with all relevant Architects and Engineers Drawings and Specifications. Engineers generally referred, e.g. Structural, Mechanical & Electrical.
 Contractors shall provide their own setting out drawings for comment by BRITMET LIGHTWEIGHT ROOFING LTD.
 All structural works are to be detailed or confirmed and approved by Structural Engineer, including all setting out requirements U.K.D.
 Any discrepancies, errors or omissions to be reported to the BRITMET LIGHTWEIGHT ROOFING LTD for further instructions before commencement of work.

GENERAL NOTES

NO.	DATE	DESCRIPTION

REVISION HISTORY

ZONE	REV	DESCRIPTION	DATE
BLR	1	Add revision note here	??/??/19

Client
 ADD HERE



Consultant Details
 Britmet Tileform LTD
 Kingfisher House, Unit 17
 Overthorpe Road, Banbury, OX16 4SX
 TEL: (01295) 250 998
 WEB: www.britmet.co.uk

Project Title
 ADD HERE



Drawing Title
 Britmet Lite slate
 Tile

Drawing Status: Illustrative
 Drawing Number: BLR-CAD-LITESLATE-0005

Drawn By: AC
 Revision: P01

Checked By: -
 Consultant Project Number: BLR
 Scale: 1:2

Date of First Issue: 2019
 Sheet No.: 1 of 1
 CAD File Name: 1

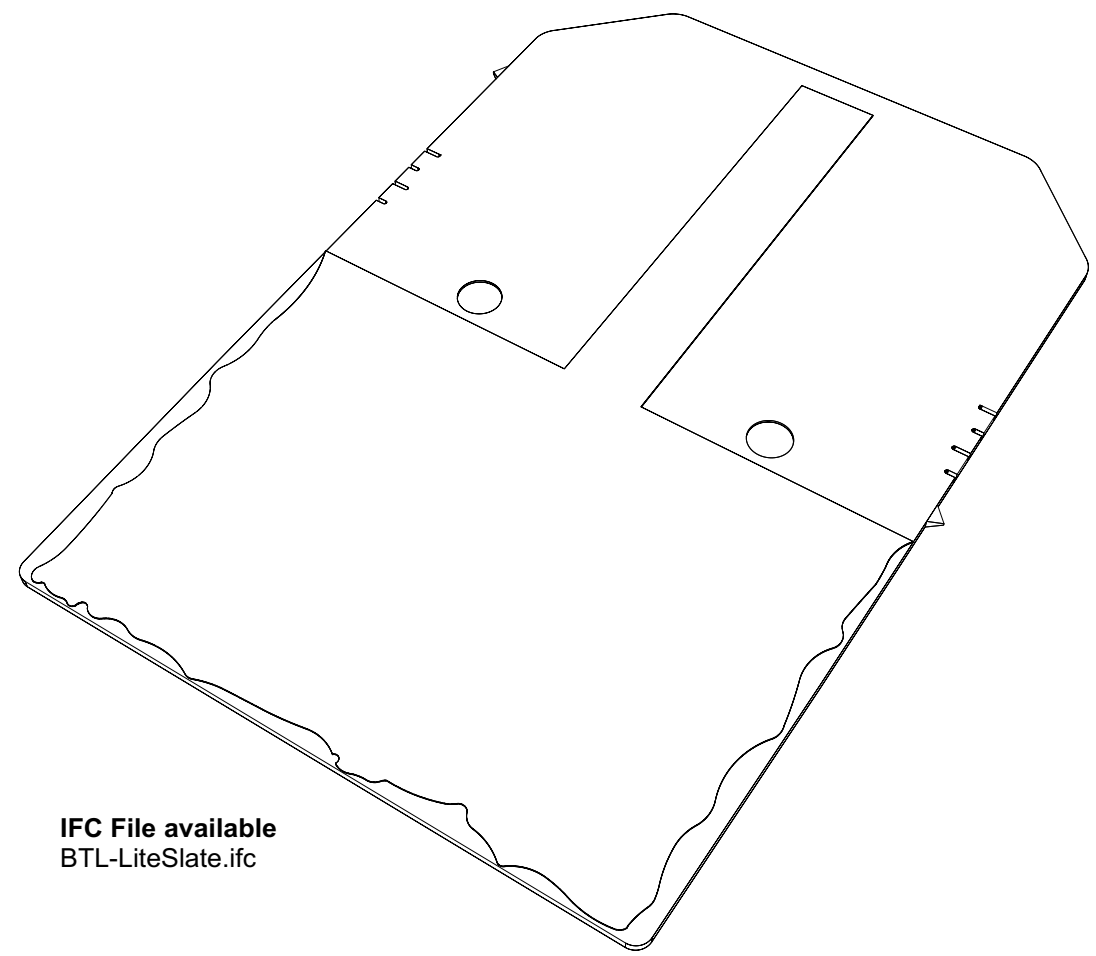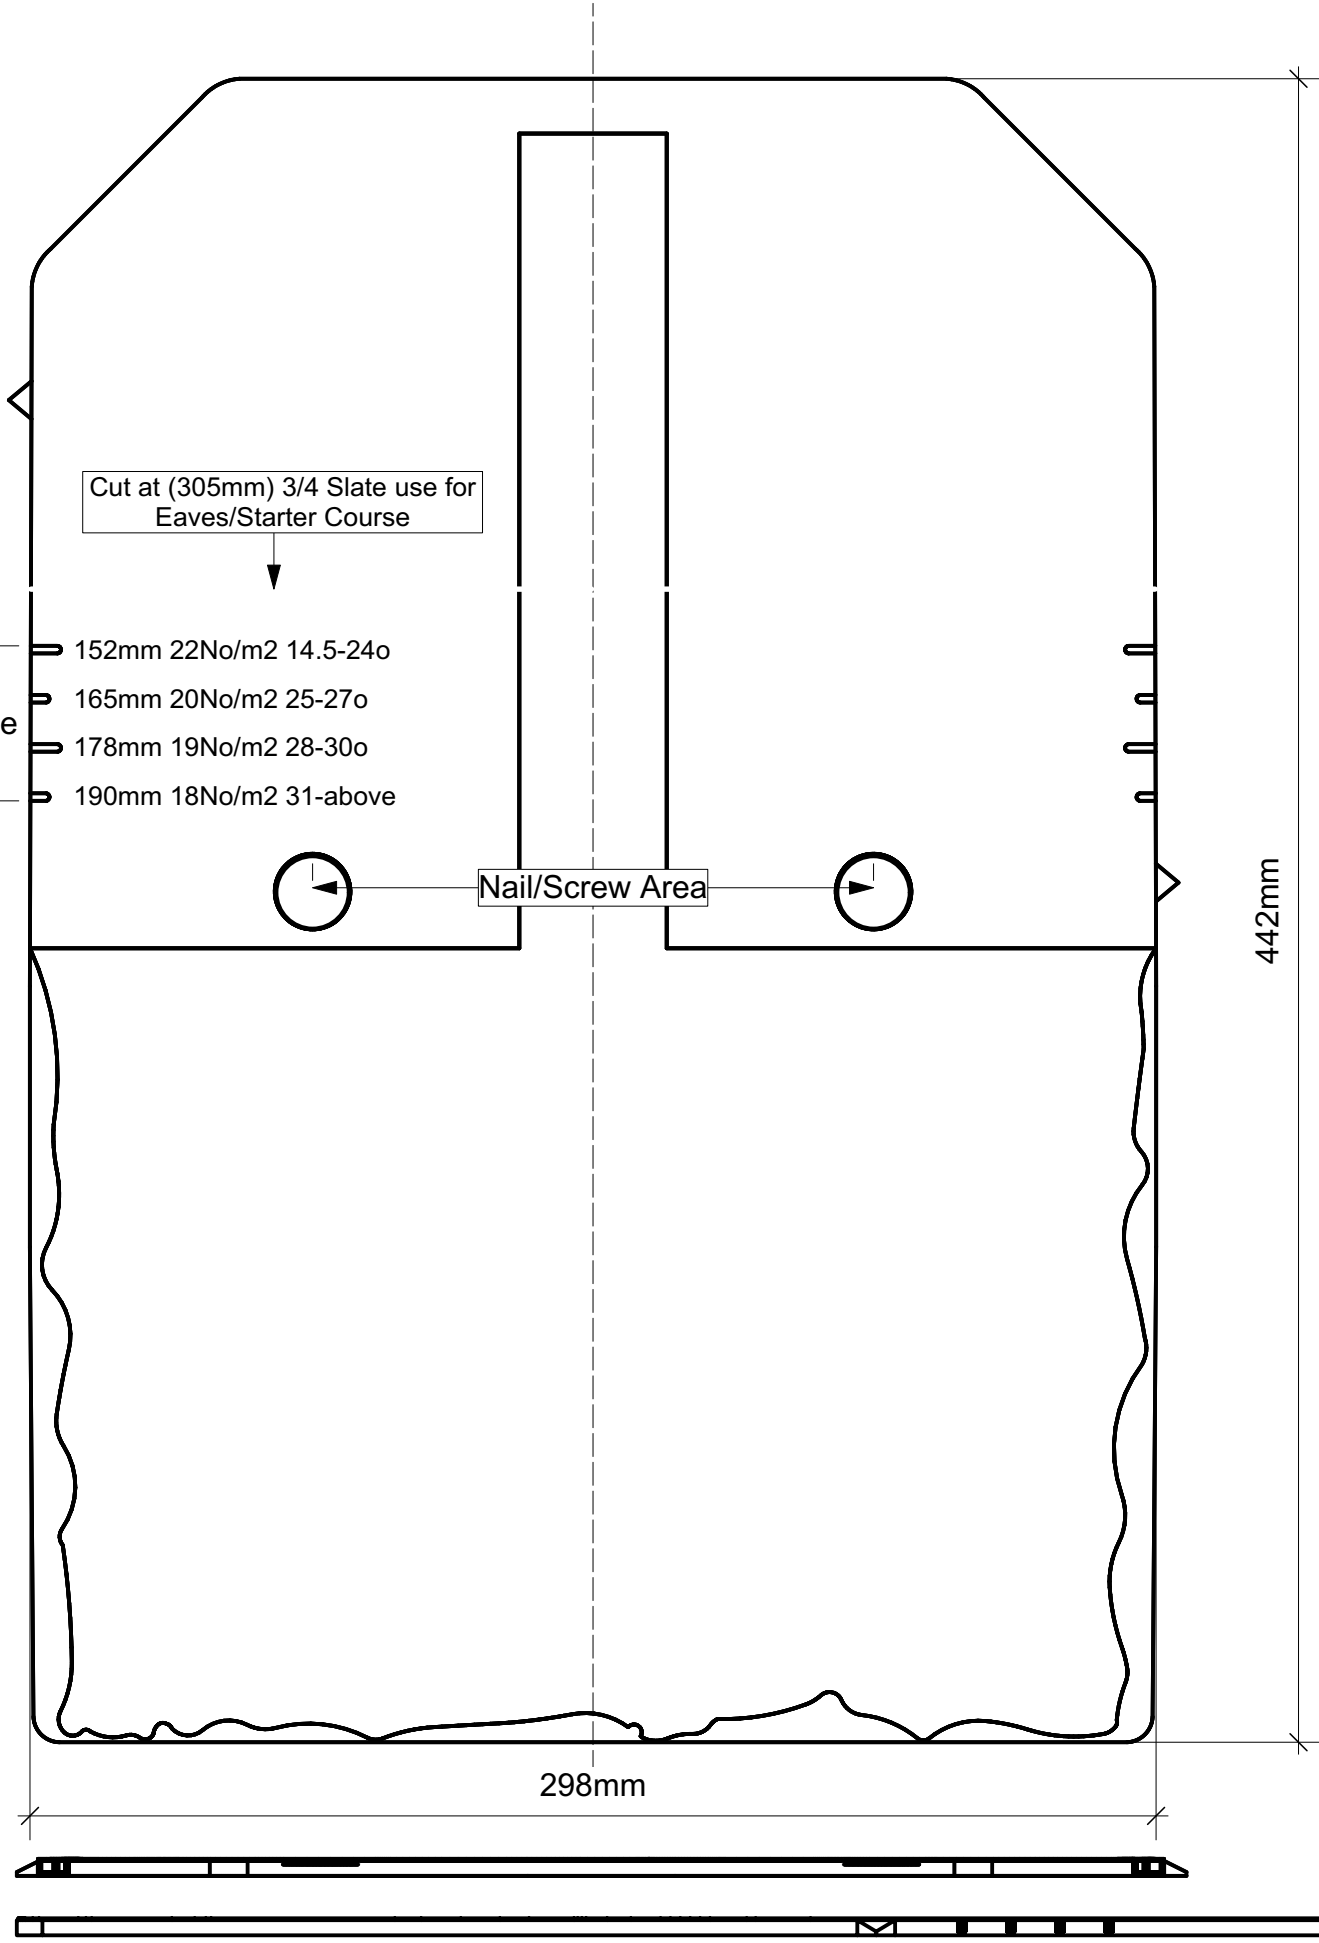

IFC File available
 BTL-LiteSlate.ifc