

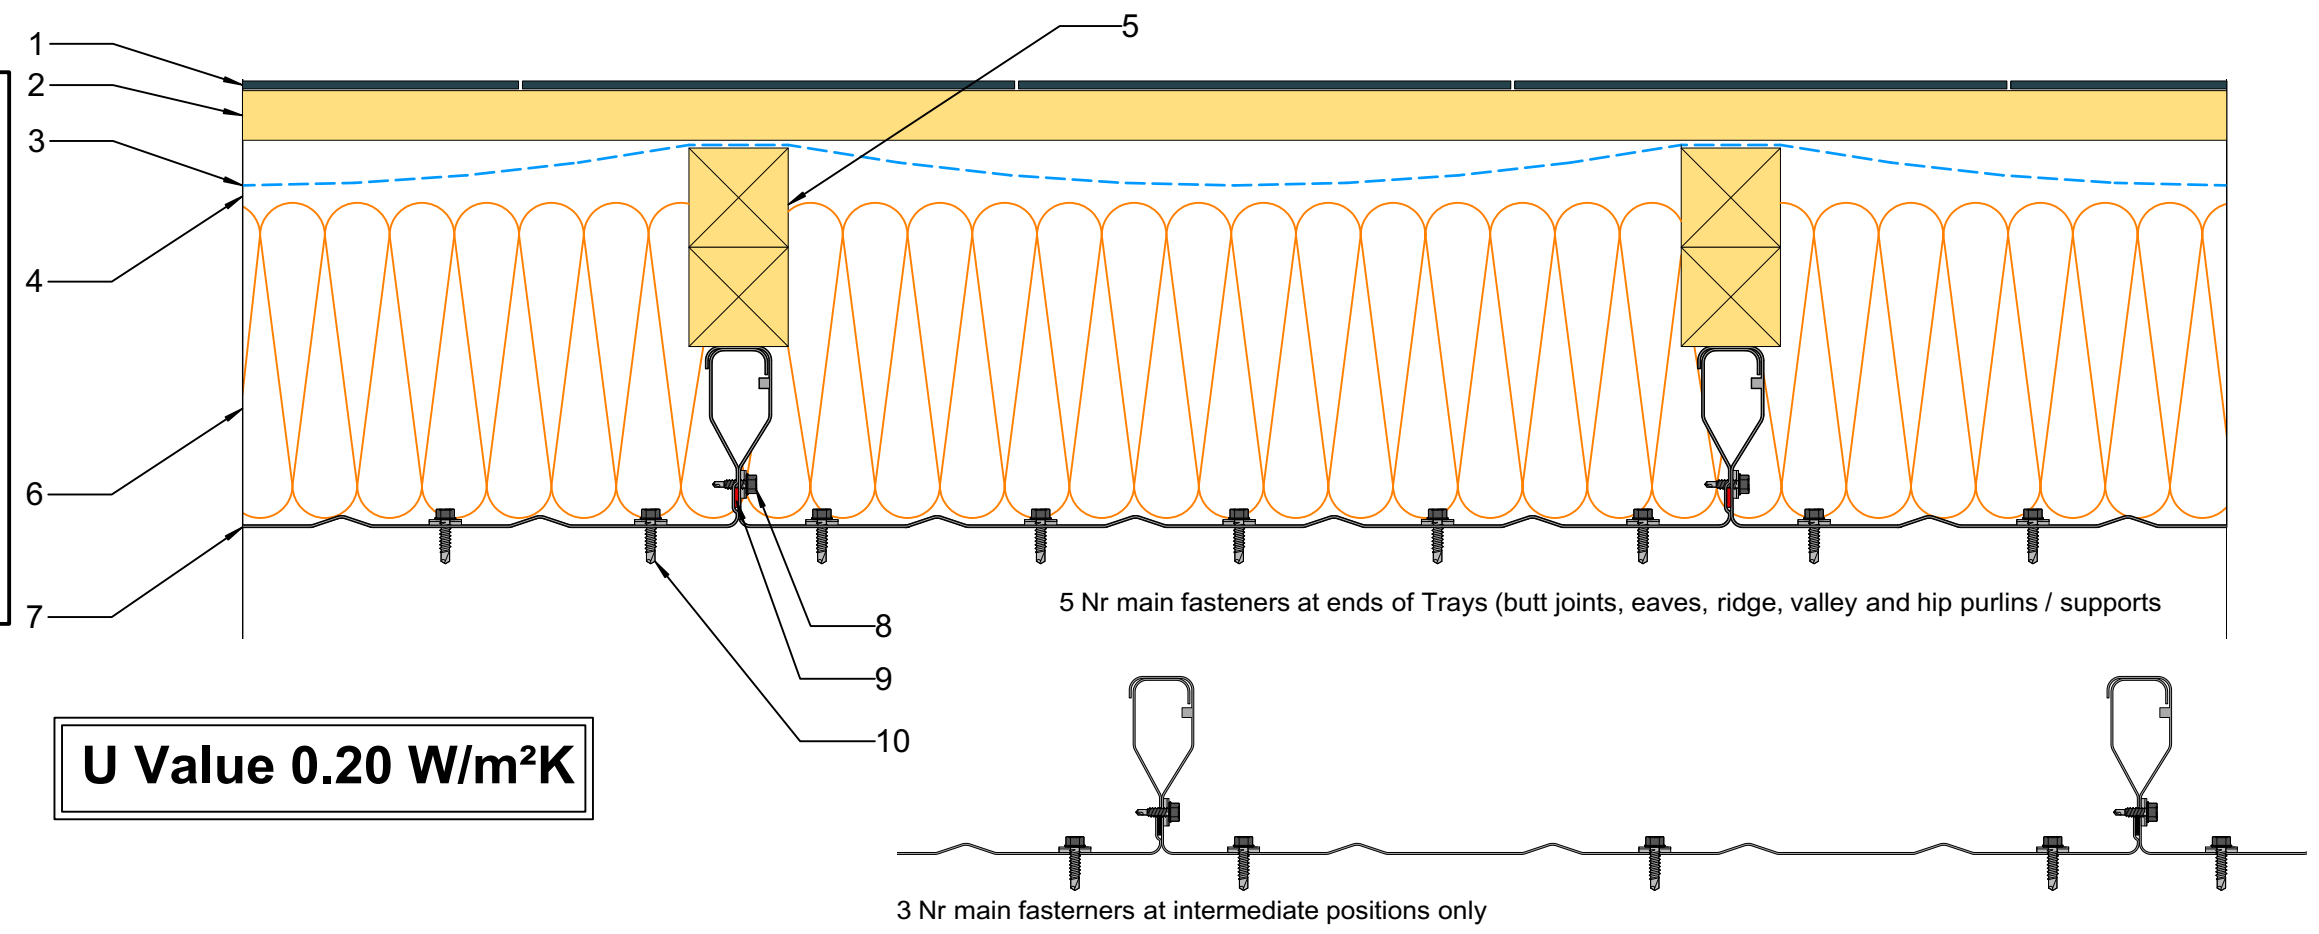


1. Non air permeable roof finish such as synthetic slates or profiled metal sheets.
2. Slate / tile battens.
3. Breather membrane < 0.25 MNs/g.
4. 25mm Air gap.
5. 50 x 100mm Overall depth counterbatten (50 +50) fixed at 600mm cr/s.
6. 180mm thk insulation (compressed to 165mm) Lambda 0.037 W/mK
7. TracTray 90 - 0.75 / 1.00mm gauge
8. Side flange stitcher screws @ 600mm cr/s.
9. Factory fitted vapour seal
10. Main fasteners.

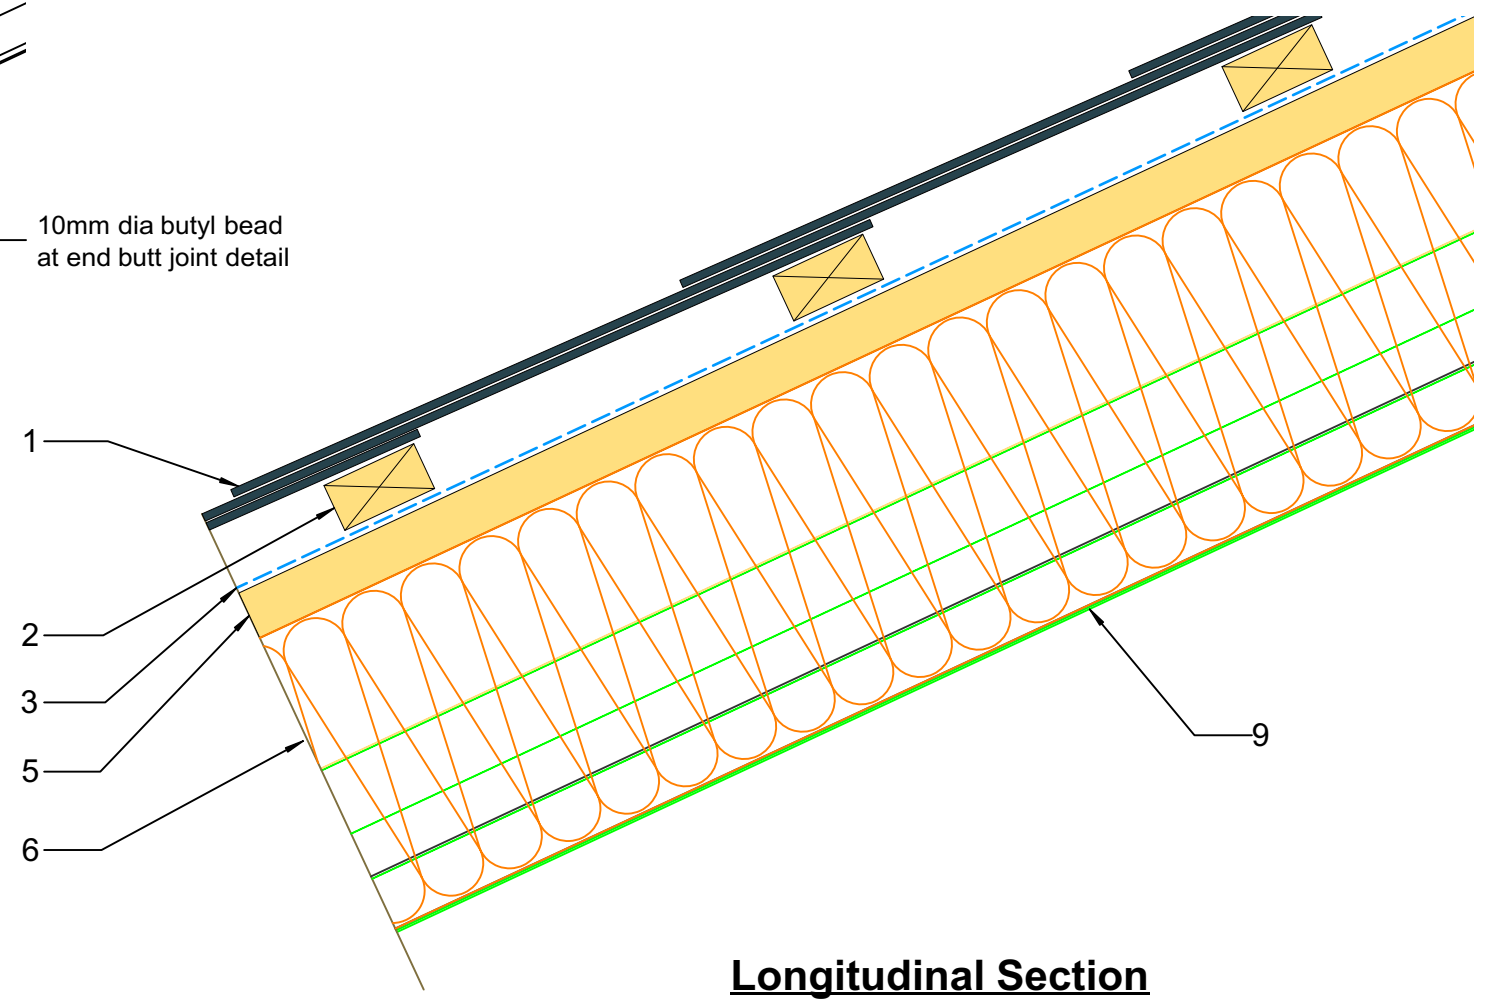

U Value 0.20 W/m²K

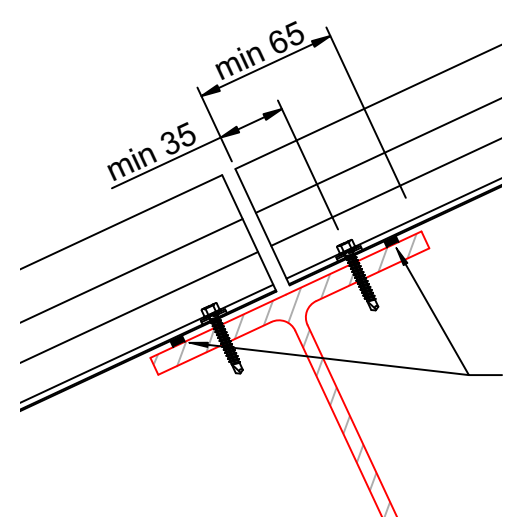

BRITMET

LIGHTWEIGHT ROOFING

TacTray 90

Britmet Lightweight Roofing
 Kingfisher House
 Unit 17
 Overthorpe Road
 Banbury
 OX16 4SX
 Tel: 01295 250998
 Fax: 01295 271068
 email sales@britmet.co.uk
 www.britmet.co.uk

Drawn	Date	Scale
BTD	11/12/19	Do Not Scale

Revisions

--

Title
 Britmet Lightweight Roofing
 TacTray 90 - Standard Construction Details for
 Non Air Permeable Roof Finishes.
U Value 0.20 W/m²K.

DRG No.
TF/TT90/101