


This drawing is the property of Britmet Tileform Limited, and may not be copied without their express permission.

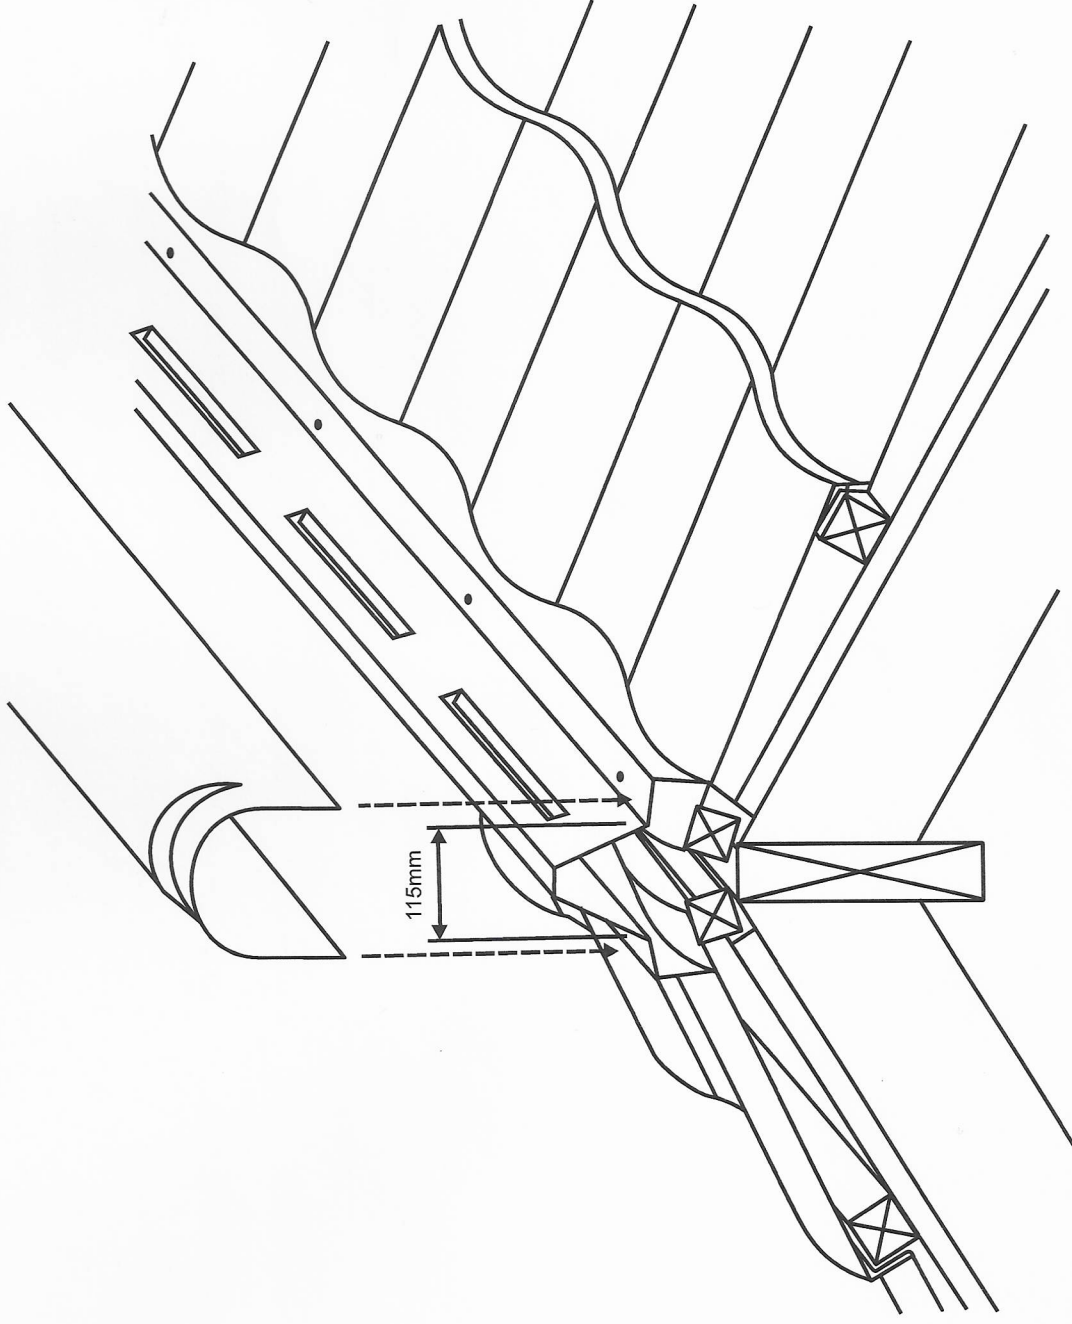

<b>Product</b> Villatile	<b>Title</b> Typical Ventilated Ridge Detail	Drawn by Second Base Limited	Date Jun 08
		Scale N.T.S.	Drawing No. SK - 52