



1. Non air permeable roof finish such as synthetic slates or profiled metal sheets.
2. Slate / tile battens.
3. 25mm Air gap.
4. 50 x 25mm Secondary counterbatten fixed at 600mm cr/s.
5. Breather membrane < 0.25 MNS/g. 50 x 50mm Counterbatten fixed at 600mm cr/s.
6. 140mm TacMat Plus (lambda 0.037 W/mK).
7. TacTray 90 - 0.75 / 1.00mm gauge.
8. Side flange stitcher screws @ 600mm cr/s.
9. Factory fitted vapour seal.
10. Main fasteners.
11. Main fasteners.

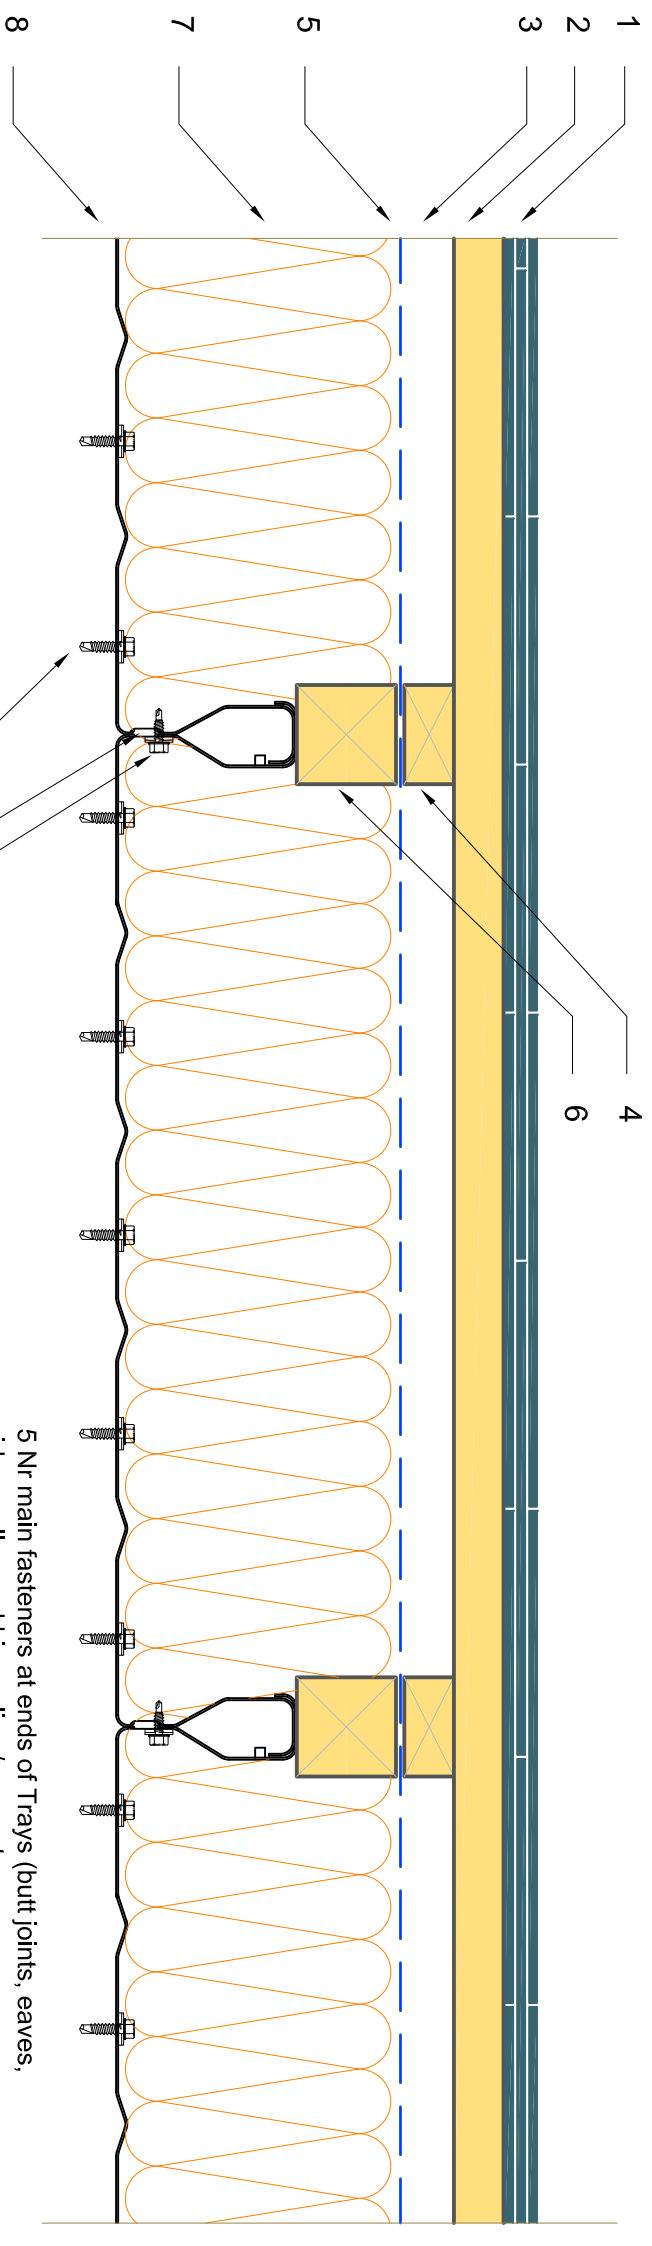


U Value 0.25 W/m²K

3 Nr main fasteners at intermediate positions only

5 Nr main fasteners at ends of Trays (butt joints, eaves, ridge, valley and hip purlins / supports)

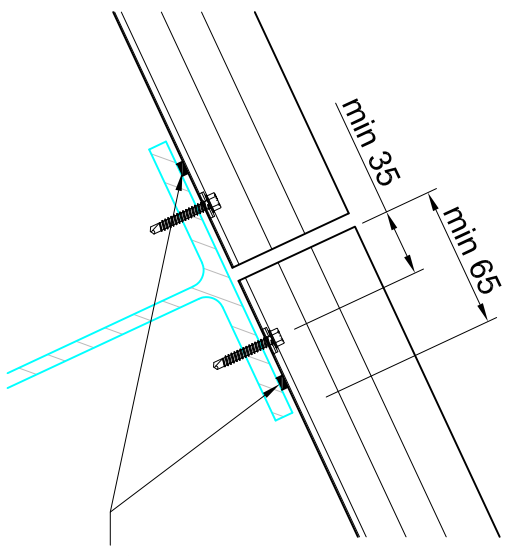

10mm dia butyl bead at end butt joint detail

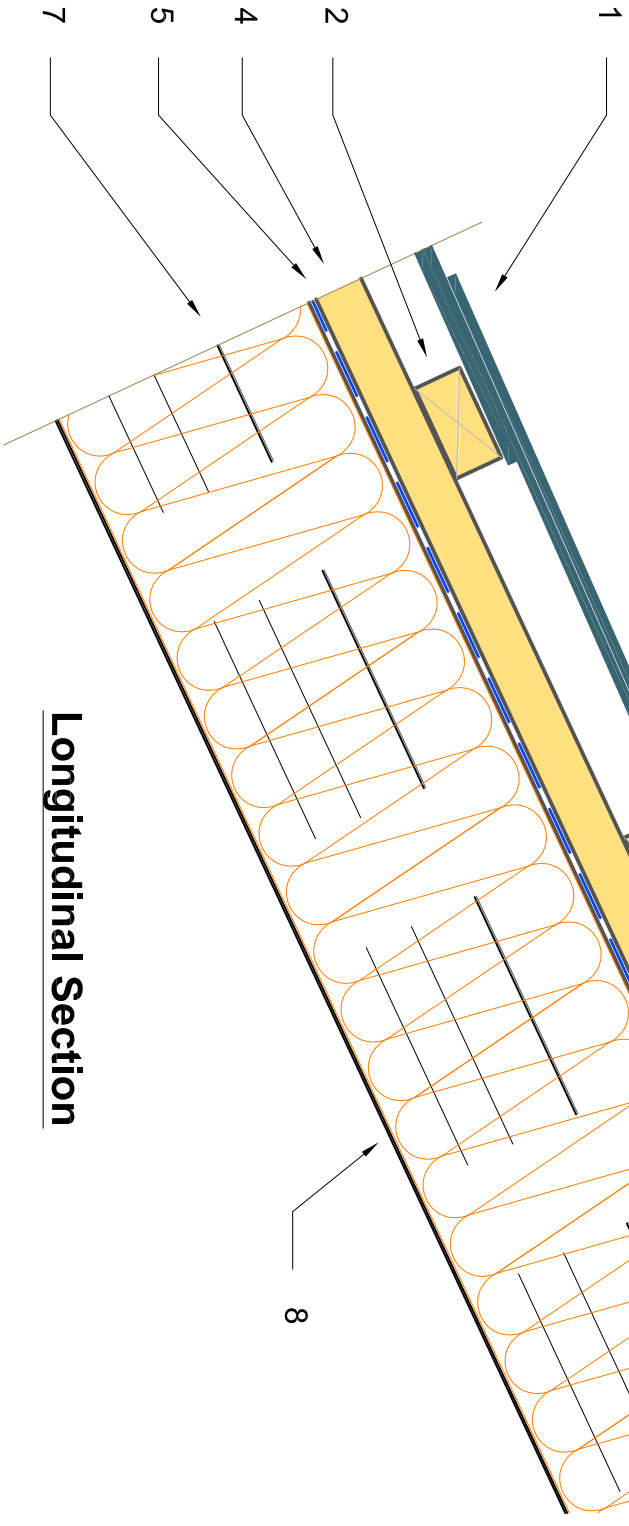

Longitudinal Section

Tileform UK
TacTray 90

Tileform UK Limited
Spital Farm Offices
Thorpe Mead
Banbury
Oxon
OX16 4RZ
Tel: 01295 250998
Fax: 01295 271068
email: brittileform@hotmail.com
www.brittileform.co.uk

Drawn: BTD
Date: 20/05/09
Scale: Do Not Scale

Revisions

Tileform UK TacTray 90 - Standard Construction Details for Non Air Permeable Roof Finishes.
U Value 0.25 W/m²K.

DRG No. **TF/TT90/100**