



1. Slate / tile roof covering designated AA, AB or AC to BS476 Part 3.
2. Strip of breather membrane.
3. Rockwool insulation packed to underside of roof covering.
4. Main breather membrane.
5. Rockwool insulation.
6. Steel rivets or stitcher screws @ 300mm cr/s to all side flanges within 1500mm either side of compartment wall.
7. TacTray 90.
8. Rockwool fire stopping packed between top of compartment wall and underside of TacTray.
9. Purllins continuous over compartment wall.
10. Compartment wall.
11. Fire protection / restraint members.

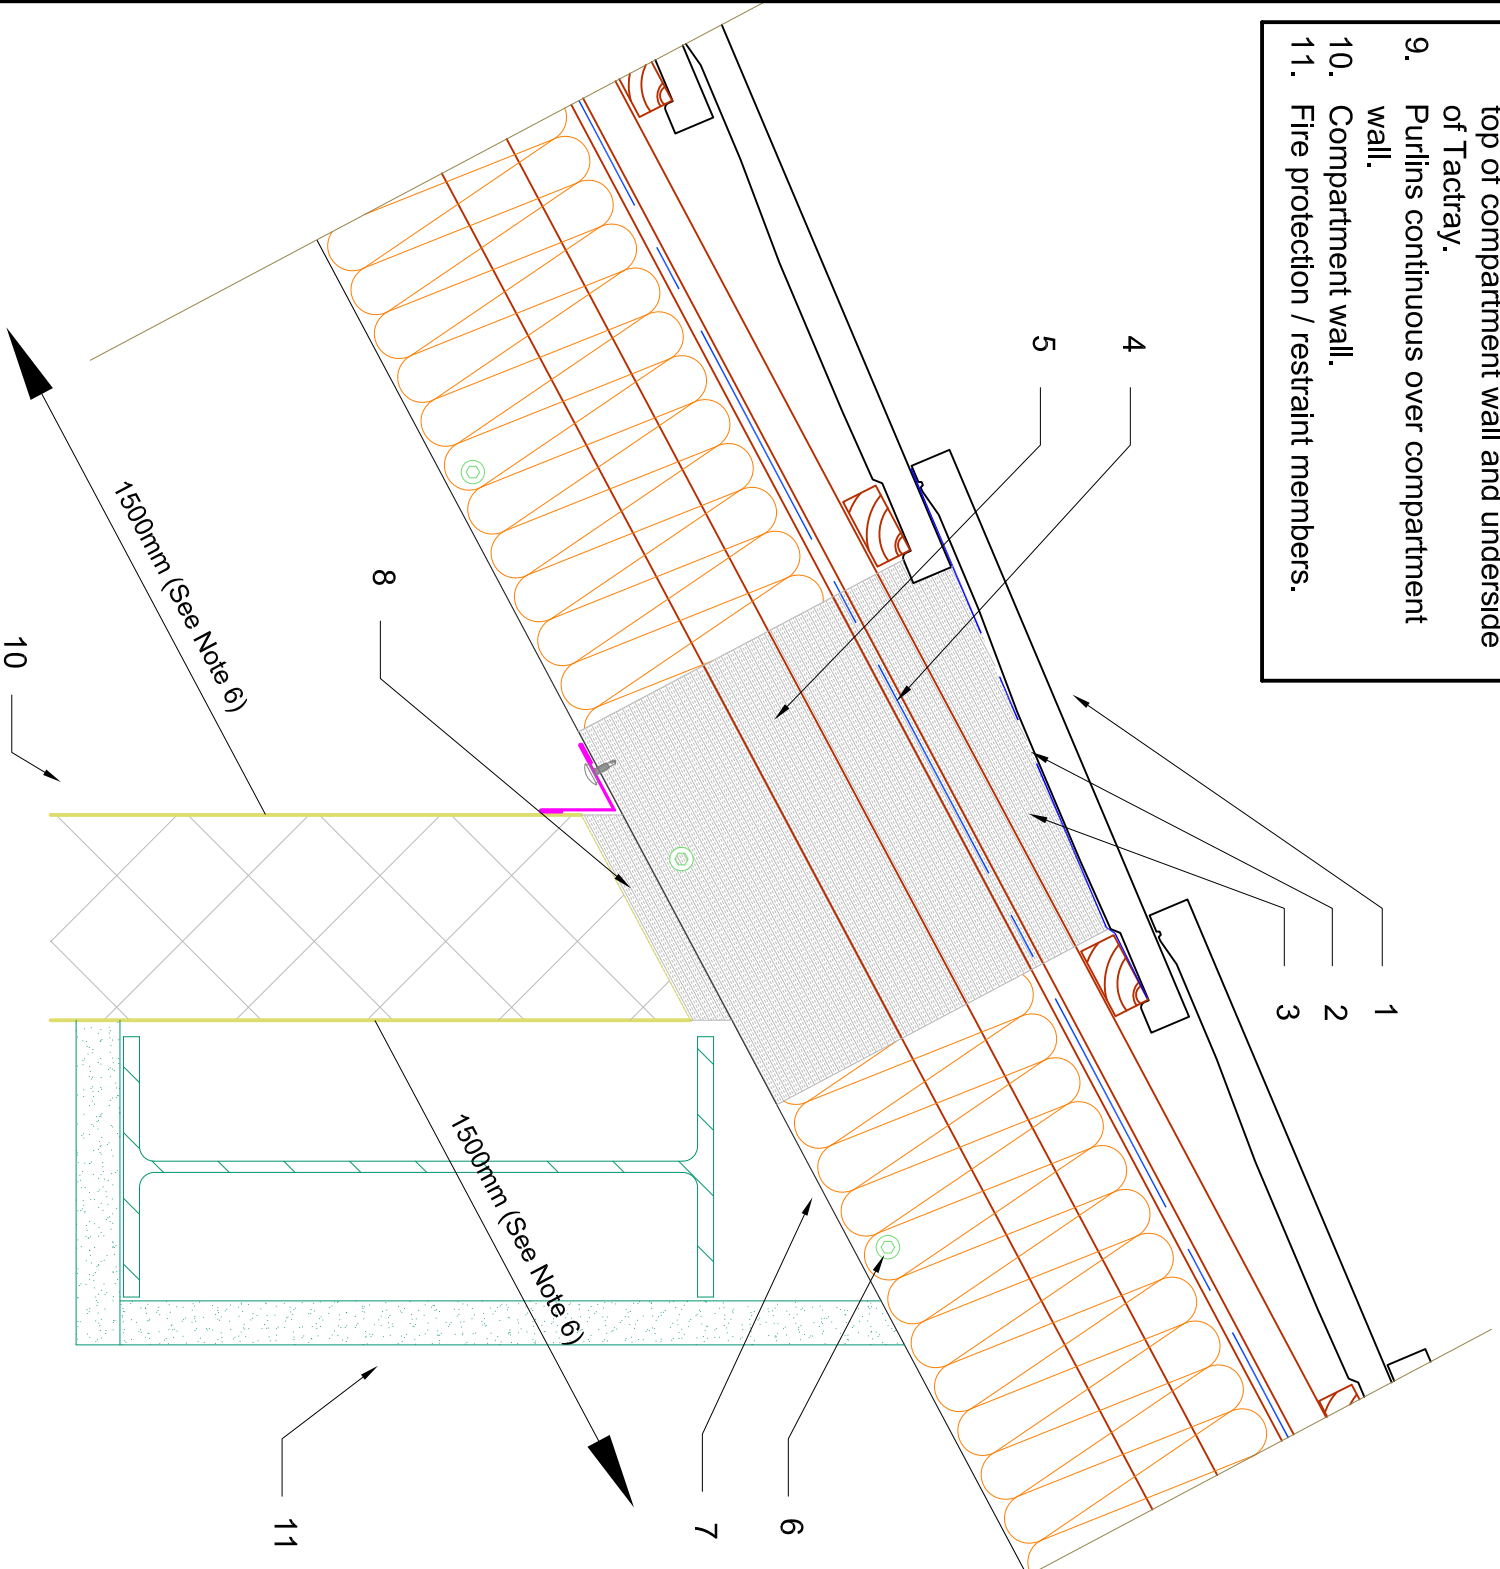

Wall Normal to TacTray 90

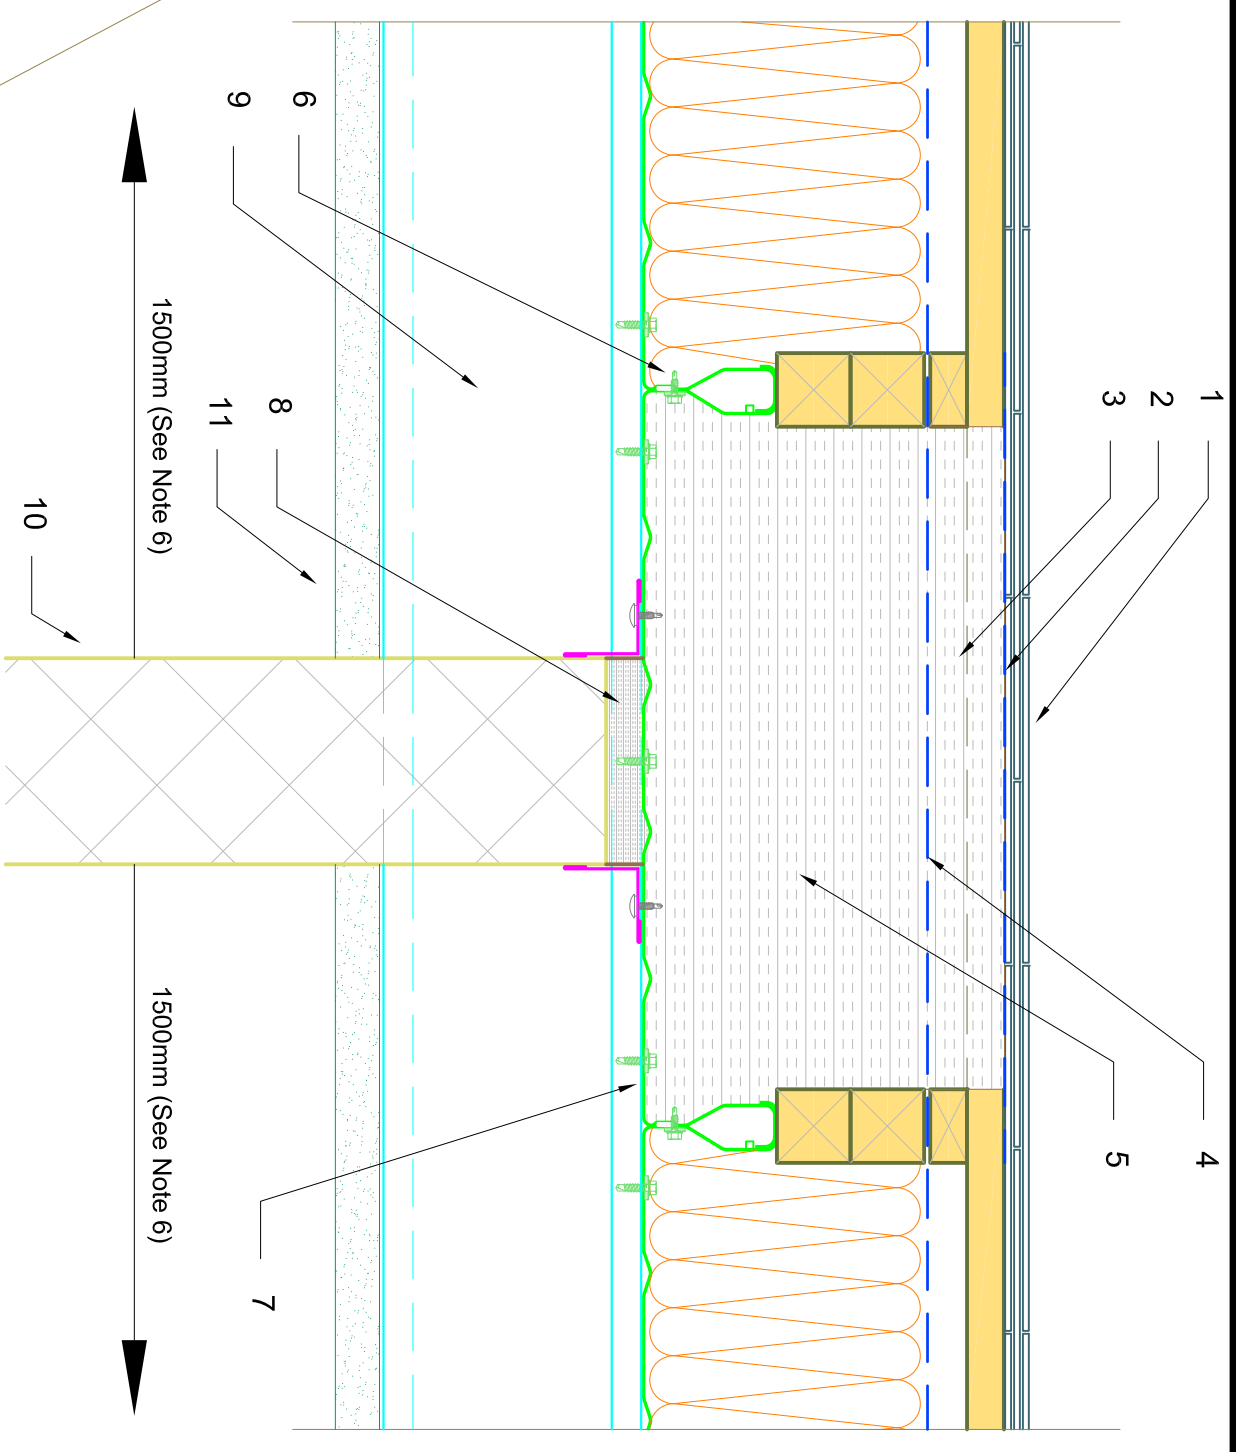

Wall Parallel to TacTray 90

Reference:- WFRRC C80614

Typical Construction Details for
U Value 0.18 W/m²K

Tileform UK
TacTray 90

Tileform UK Limited
Spital Farm Offices
Thorpe Mead
Banbury
Oxon
OX16 4RZ
Tel: 01295 250998
Fax: 01295 271068
email: britmetileform@hotmail.com
www: britmet.co.uk

Drawn	Date	Scale
BTD	26/07/09	DO Not Scale
Revisions		

Title
Tileform UK TacTray 90
Compartment wall interface.

DRG No. TF/TT90/550