


Valley Hip Detail

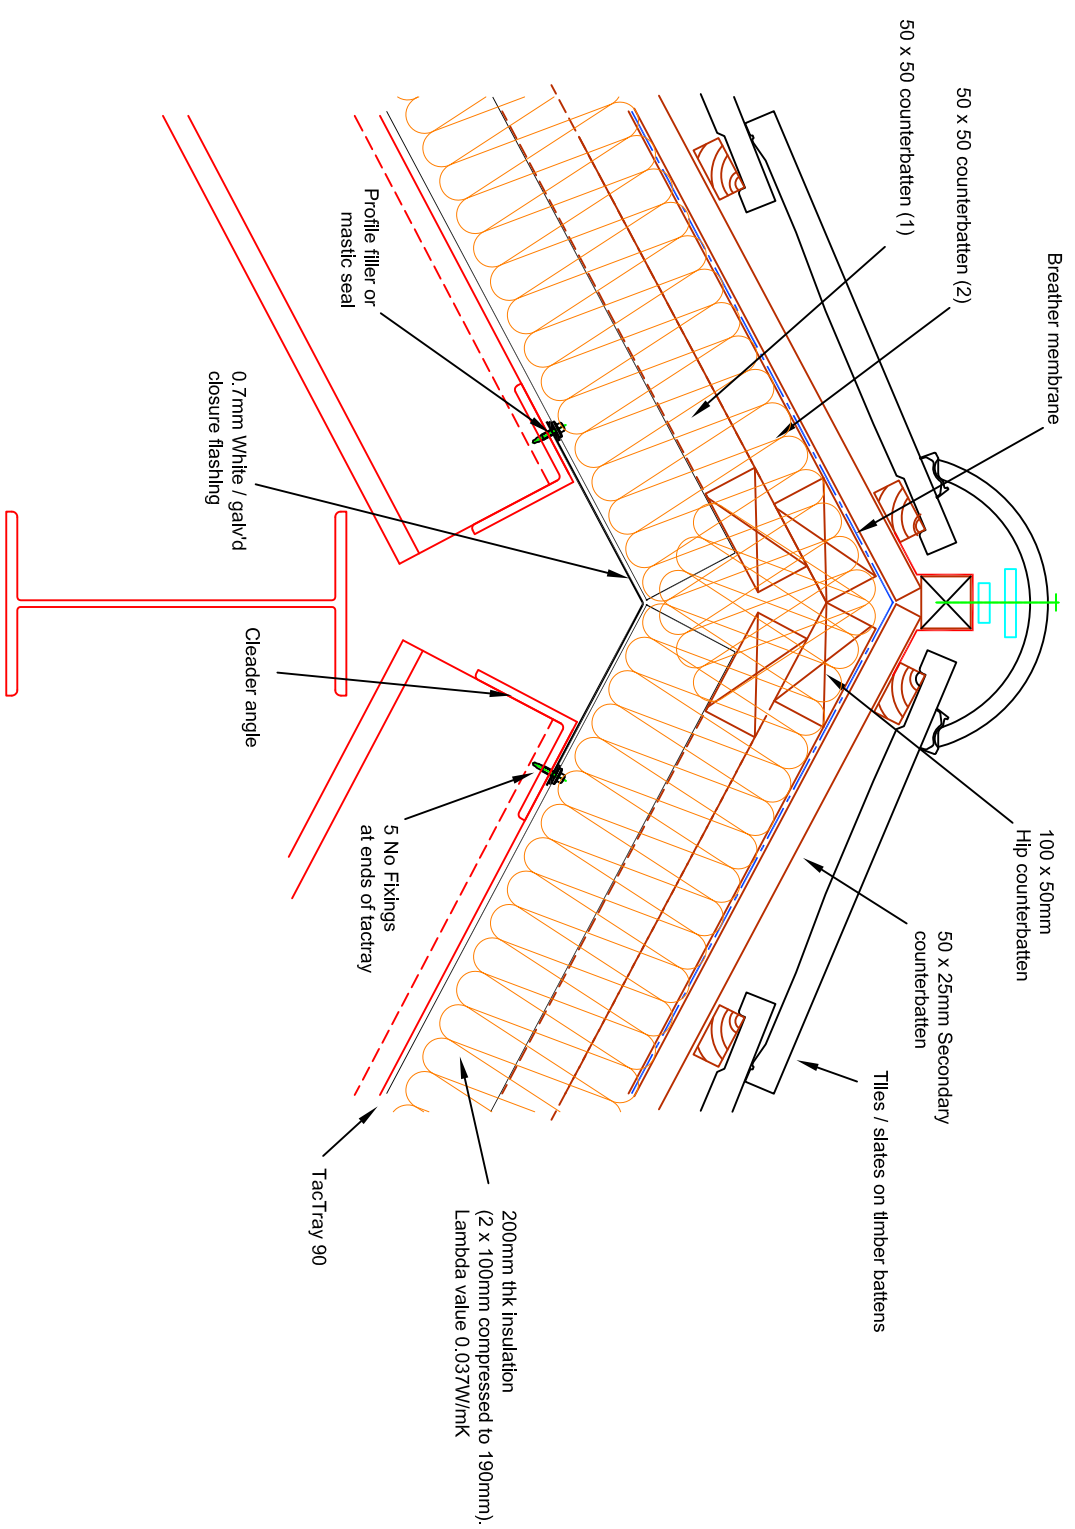

Hip Detail

Typical Construction Details
for U Value 0.18 W/m²K

Tileform UK

TacTray 90

Tileform UK Limited
Spital Farm Offices
Thorpe Mead
Banbury
Oxon
OX16 4RZ

Tel: 01295 250998
Fax: 01295 271068
email: britmettileform@hotmail.com
www: britmet.co.uk

Drawn BTD Date 26/0709 Scale Do Not Scale

Revisions

Title
Tileform UK TacTray 90
Typical Hip and Hip Valley
Details

DRG No.

TF/TT90/502