


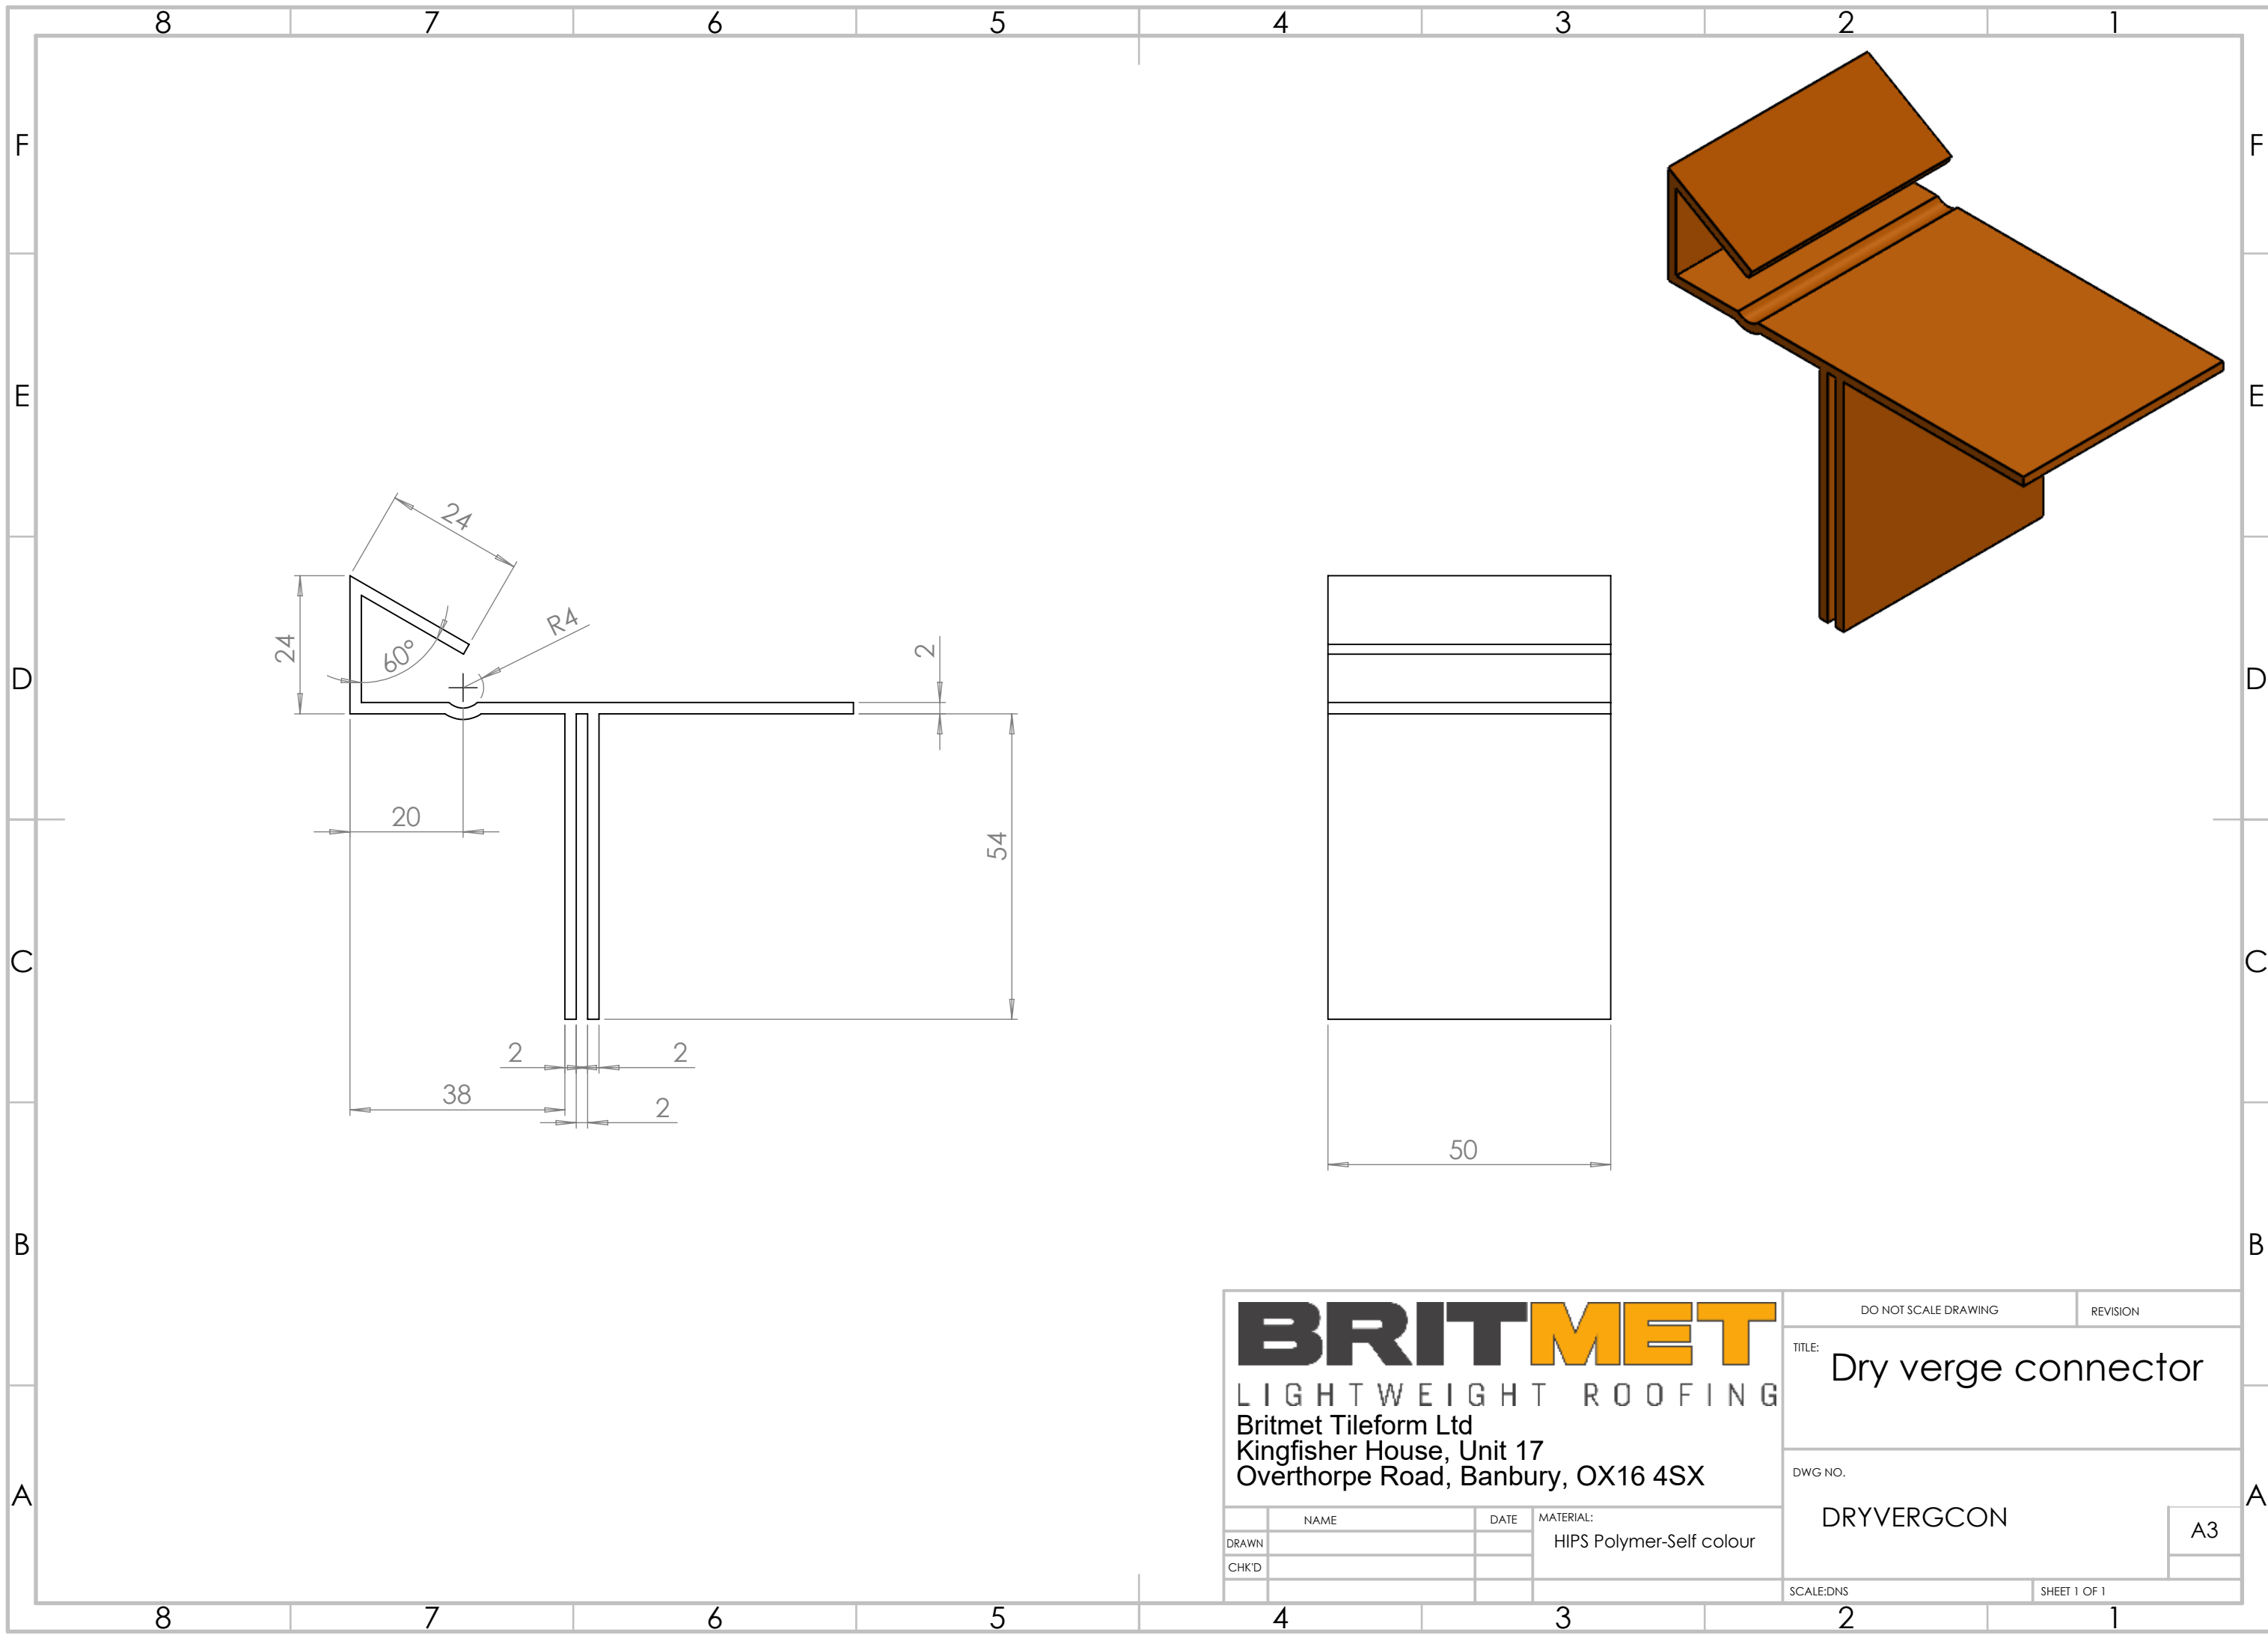

BRITMET
LIGHTWEIGHT ROOFING
Britmet Tileform Ltd
Kingfisher House, Unit 17
Overthorpe Road, Banbury, OX16 4SX

	NAME	DATE	MATERIAL:
DRAWN			HIPS Polymer-Self colour
CHK'D			

DO NOT SCALE DRAWING	REVISION
TITLE:	Dry verge connector
DWG NO.	DRYVERGCON
SCALE:DNS	SHEET 1 OF 1

A3