




ITEM	DESCRIPTION	DETAIL
1	Eaves tray	
2	Eave vent strip	25mm <= than 15° 10mm => than 16°
3	Tile batten	50x25mm
4	Tile panel	Slate 2000 shown
5	Membrane	
6	Nail	50x3.35mm

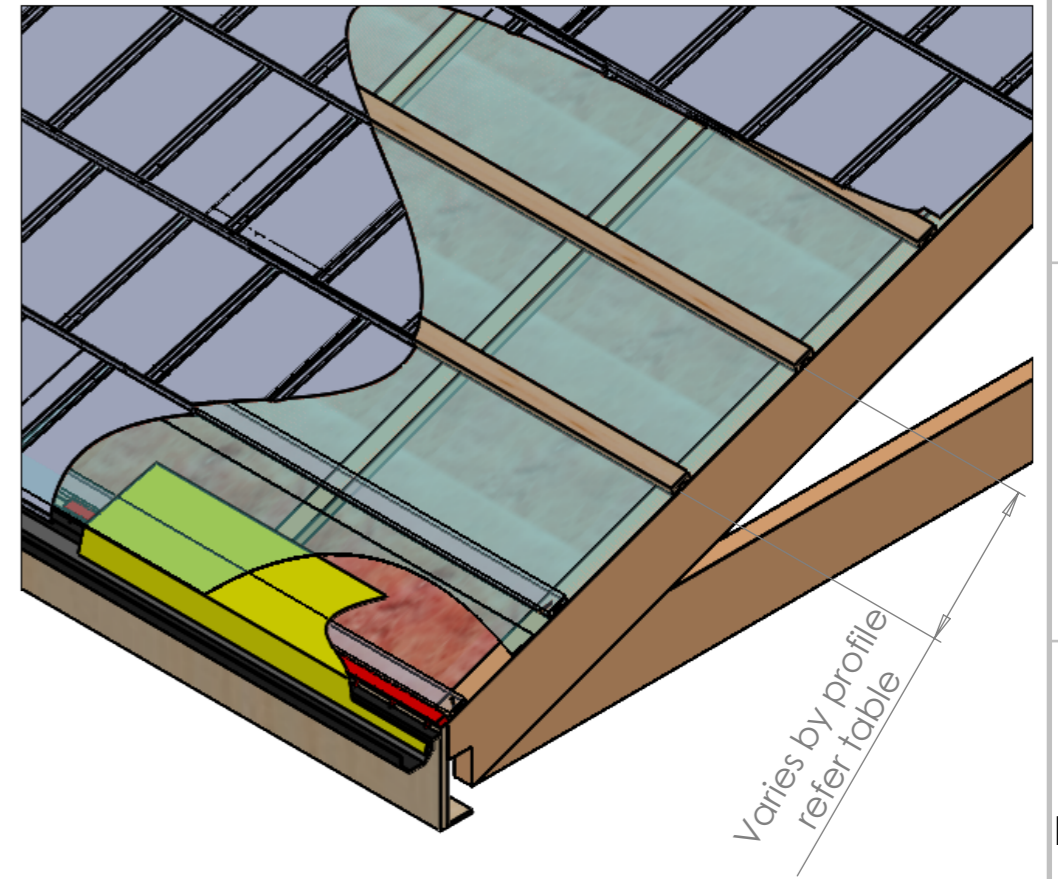


Tile profile	Pitch	Gauge
Ultratile	10 deg	370mm
Slate 2000	12 deg	369mm
Villatile	10 deg	365mm
Profile 49	10 deg	365mm
Plaintile	15 deg	160mm

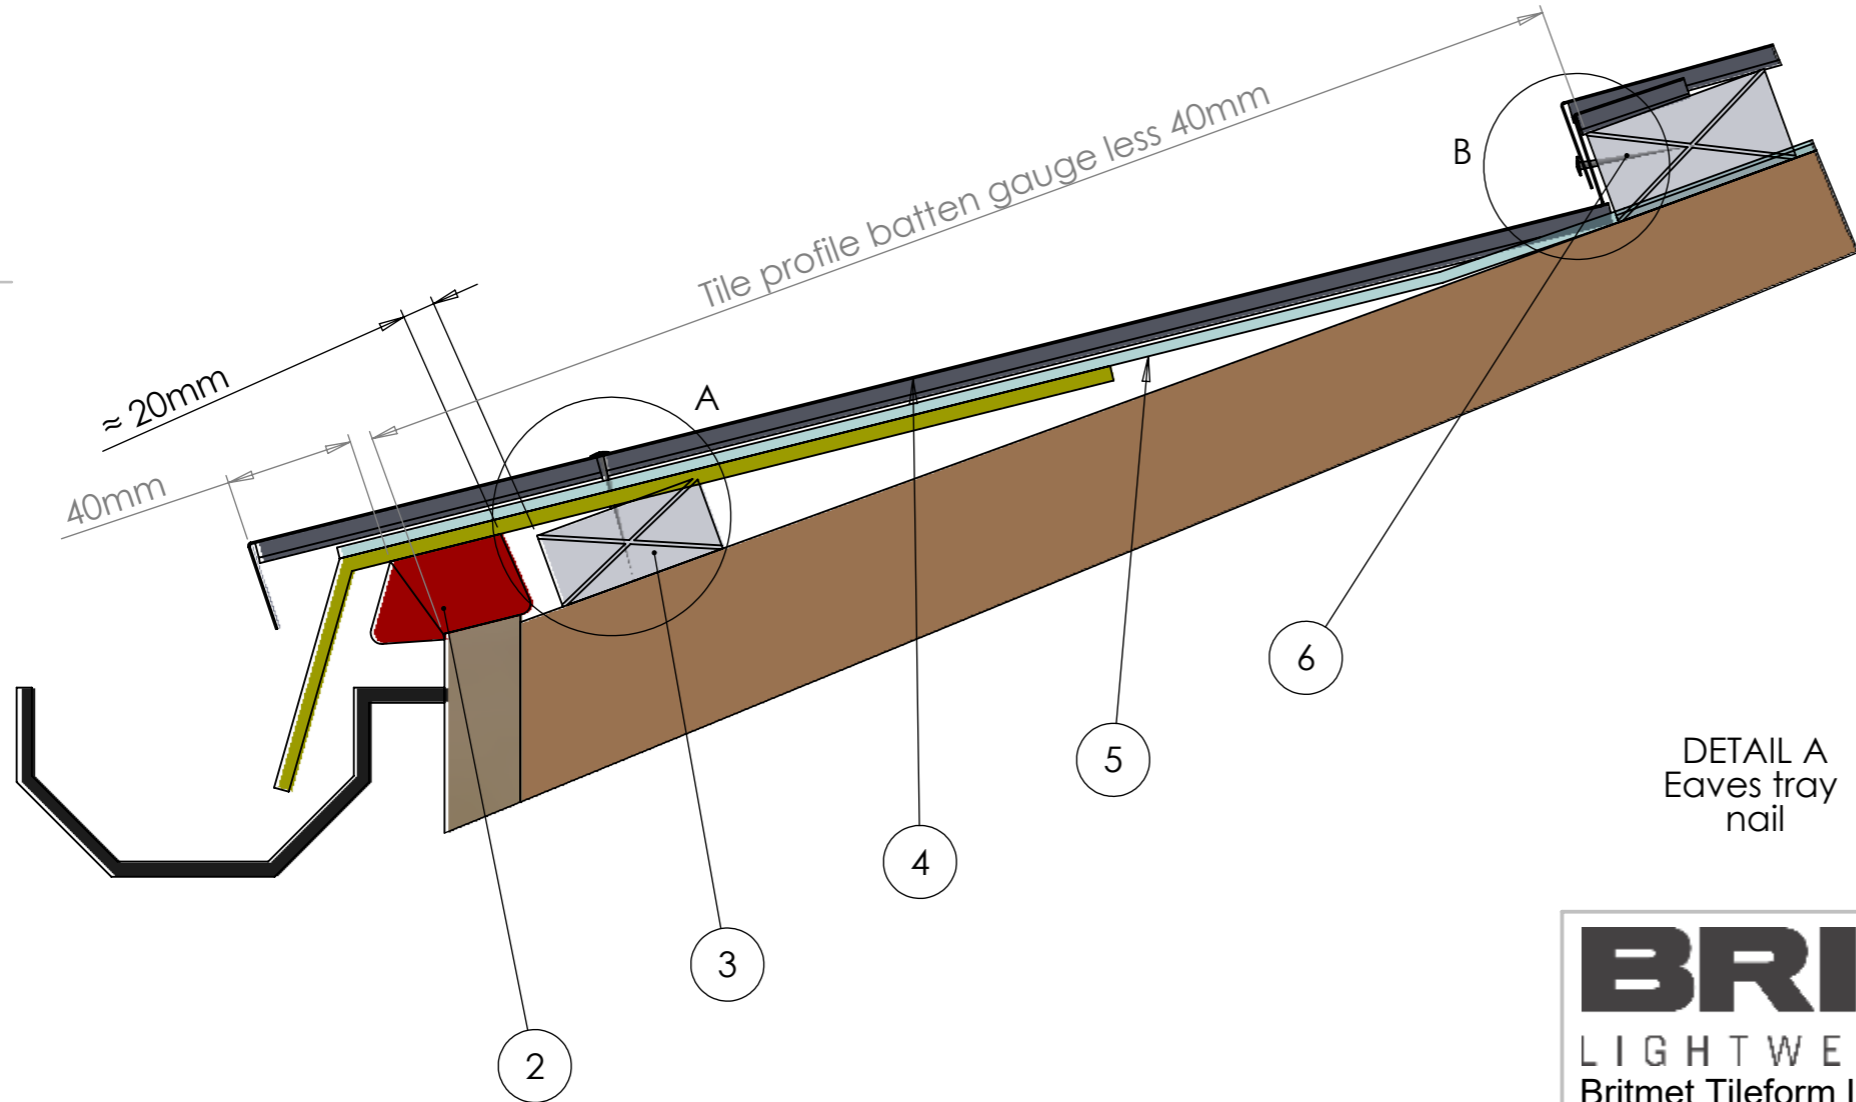

DETAIL A  
Eaves tray  
nail

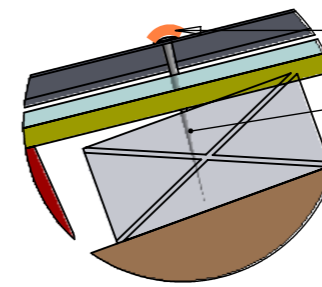

Touch up  
Nail 50x3.35mm

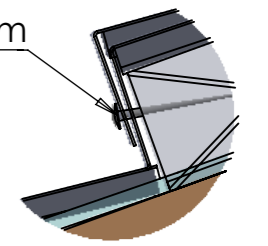

**BRITMET**  
LIGHTWEIGHT ROOFING  
Britmet Tileform Ltd  
Kingfisher House, Unit 17  
Overthorpe Road, Banbury, OX16 4SX

NAME	DATE	MATERIAL:
DRAWN		
CHK'D		

DO NOT SCALE DRAWING	REVISION
TITLE: Typ. Ventilated Eave detail	
DWG NO. P45-Eave-01-A	
SCALE:DNS	SHEET 1 OF 1

A3