
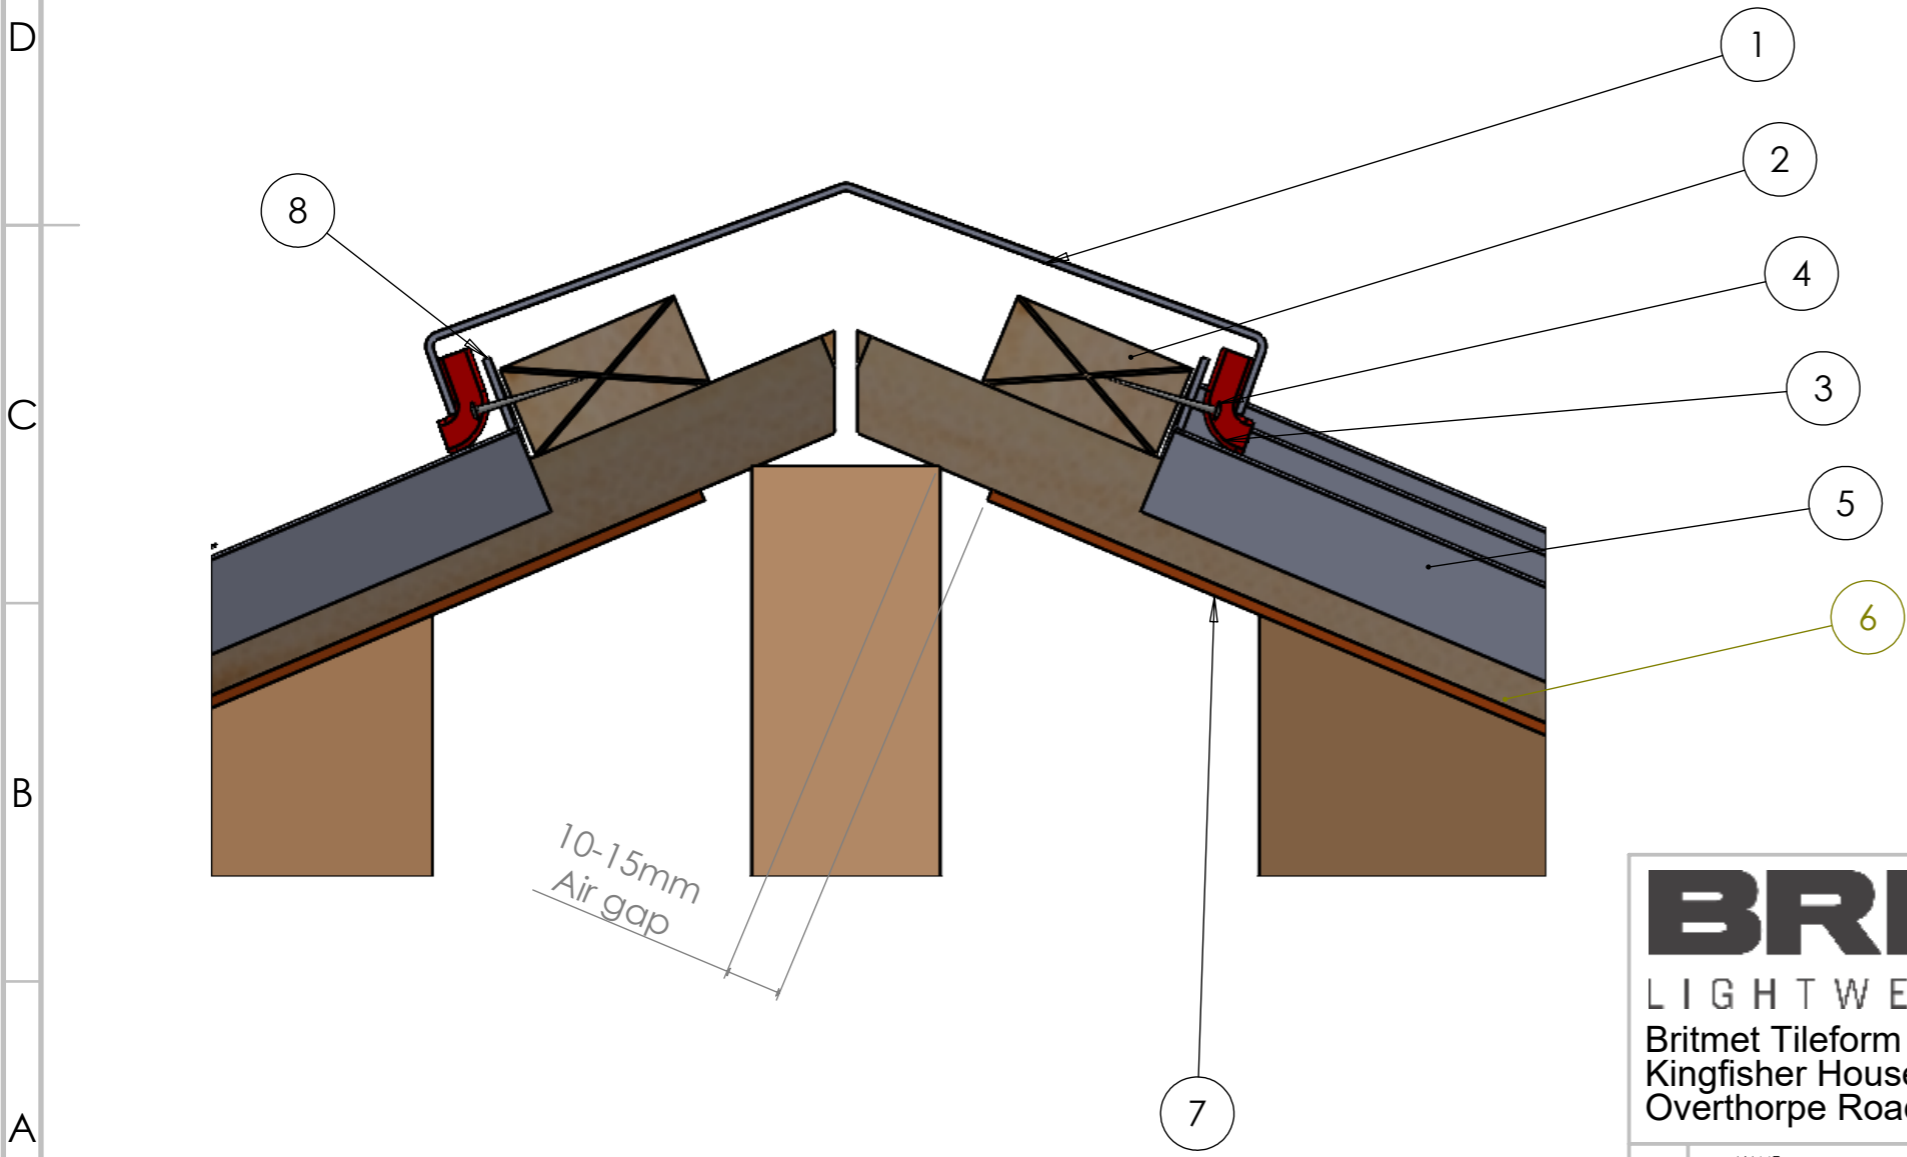


ITEM	DESCRIPTION	DETAIL
1	Angle ridge	
2	Hip batten	50x25mm
3	Ridge/hip ventilator	
4	Nail	50x3.35mm
5	Tile panel	Slate 2000 shown
6	Tile batten	50x25mm
7	Membrane	
8	Tile panel 25mm upstand	Fold on site

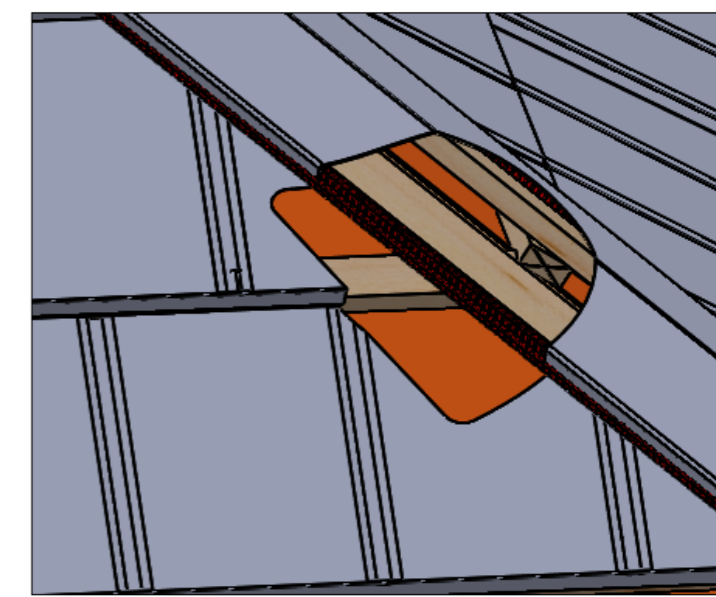

BRITMET
 LIGHTWEIGHT ROOFING
 Britmet Tileform Ltd
 Kingfisher House, Unit 17
 Overthorpe Road, Banbury, OX16 4SX

	NAME	DATE	MATERIAL:
DRAWN			
CHK'D			

DO NOT SCALE DRAWING	REVISION
TITLE: Typ. Ventilated hip detail	
DWG NO. P45-Hip-01-A	
SCALE:DNS	SHEET 1 OF 1

A3