
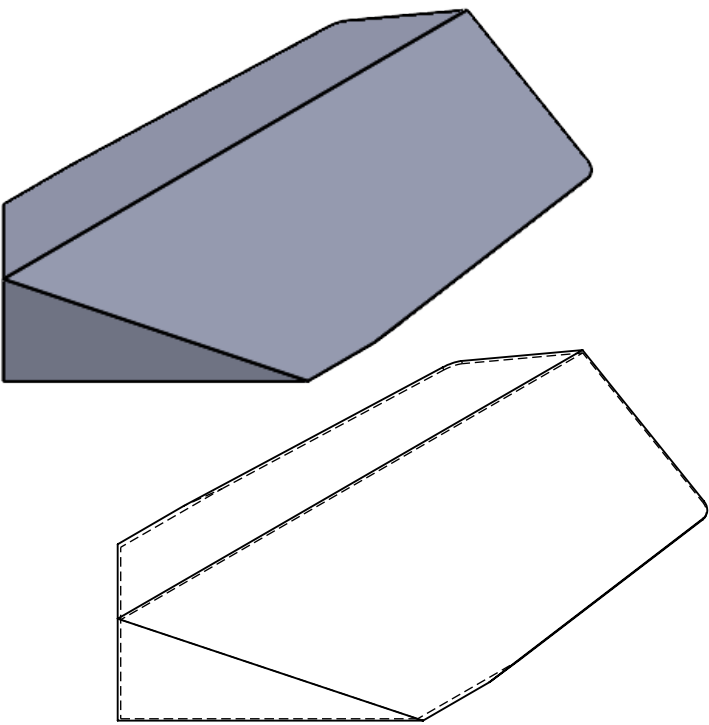
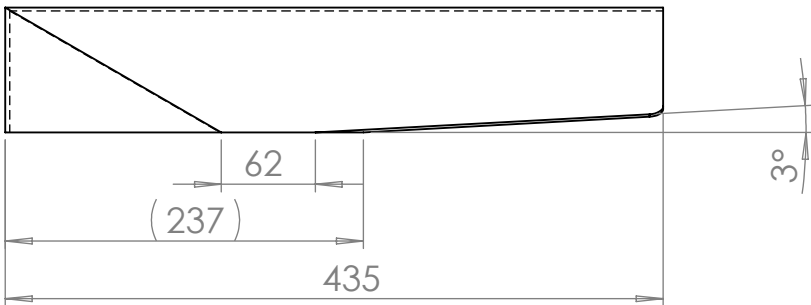
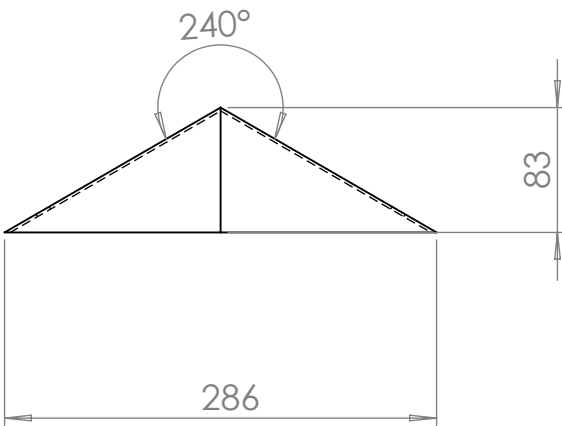
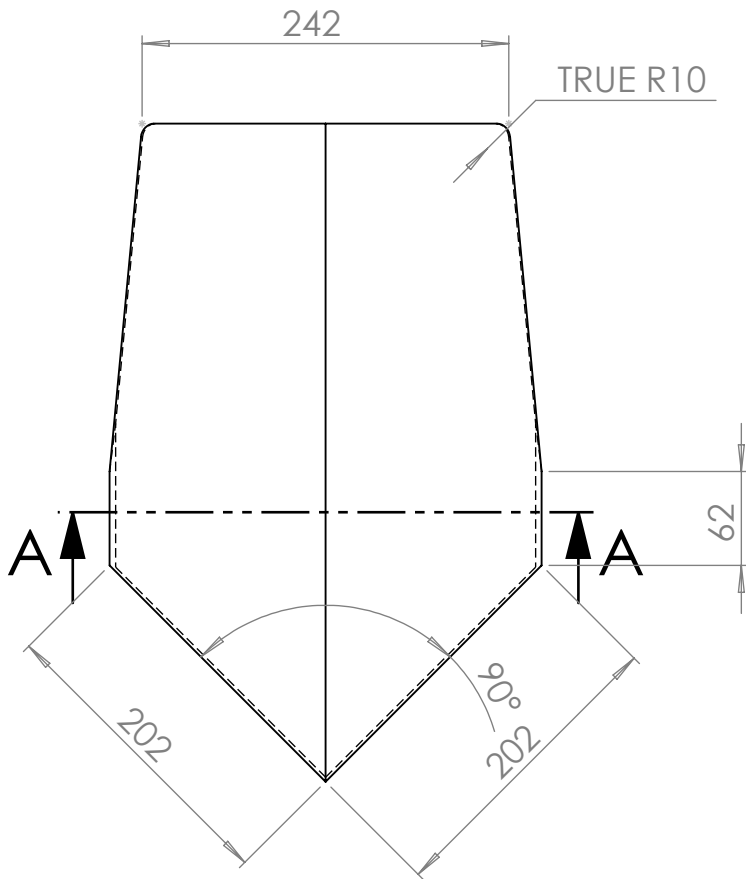
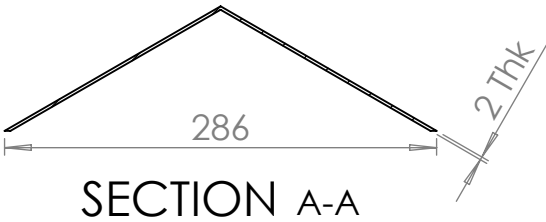


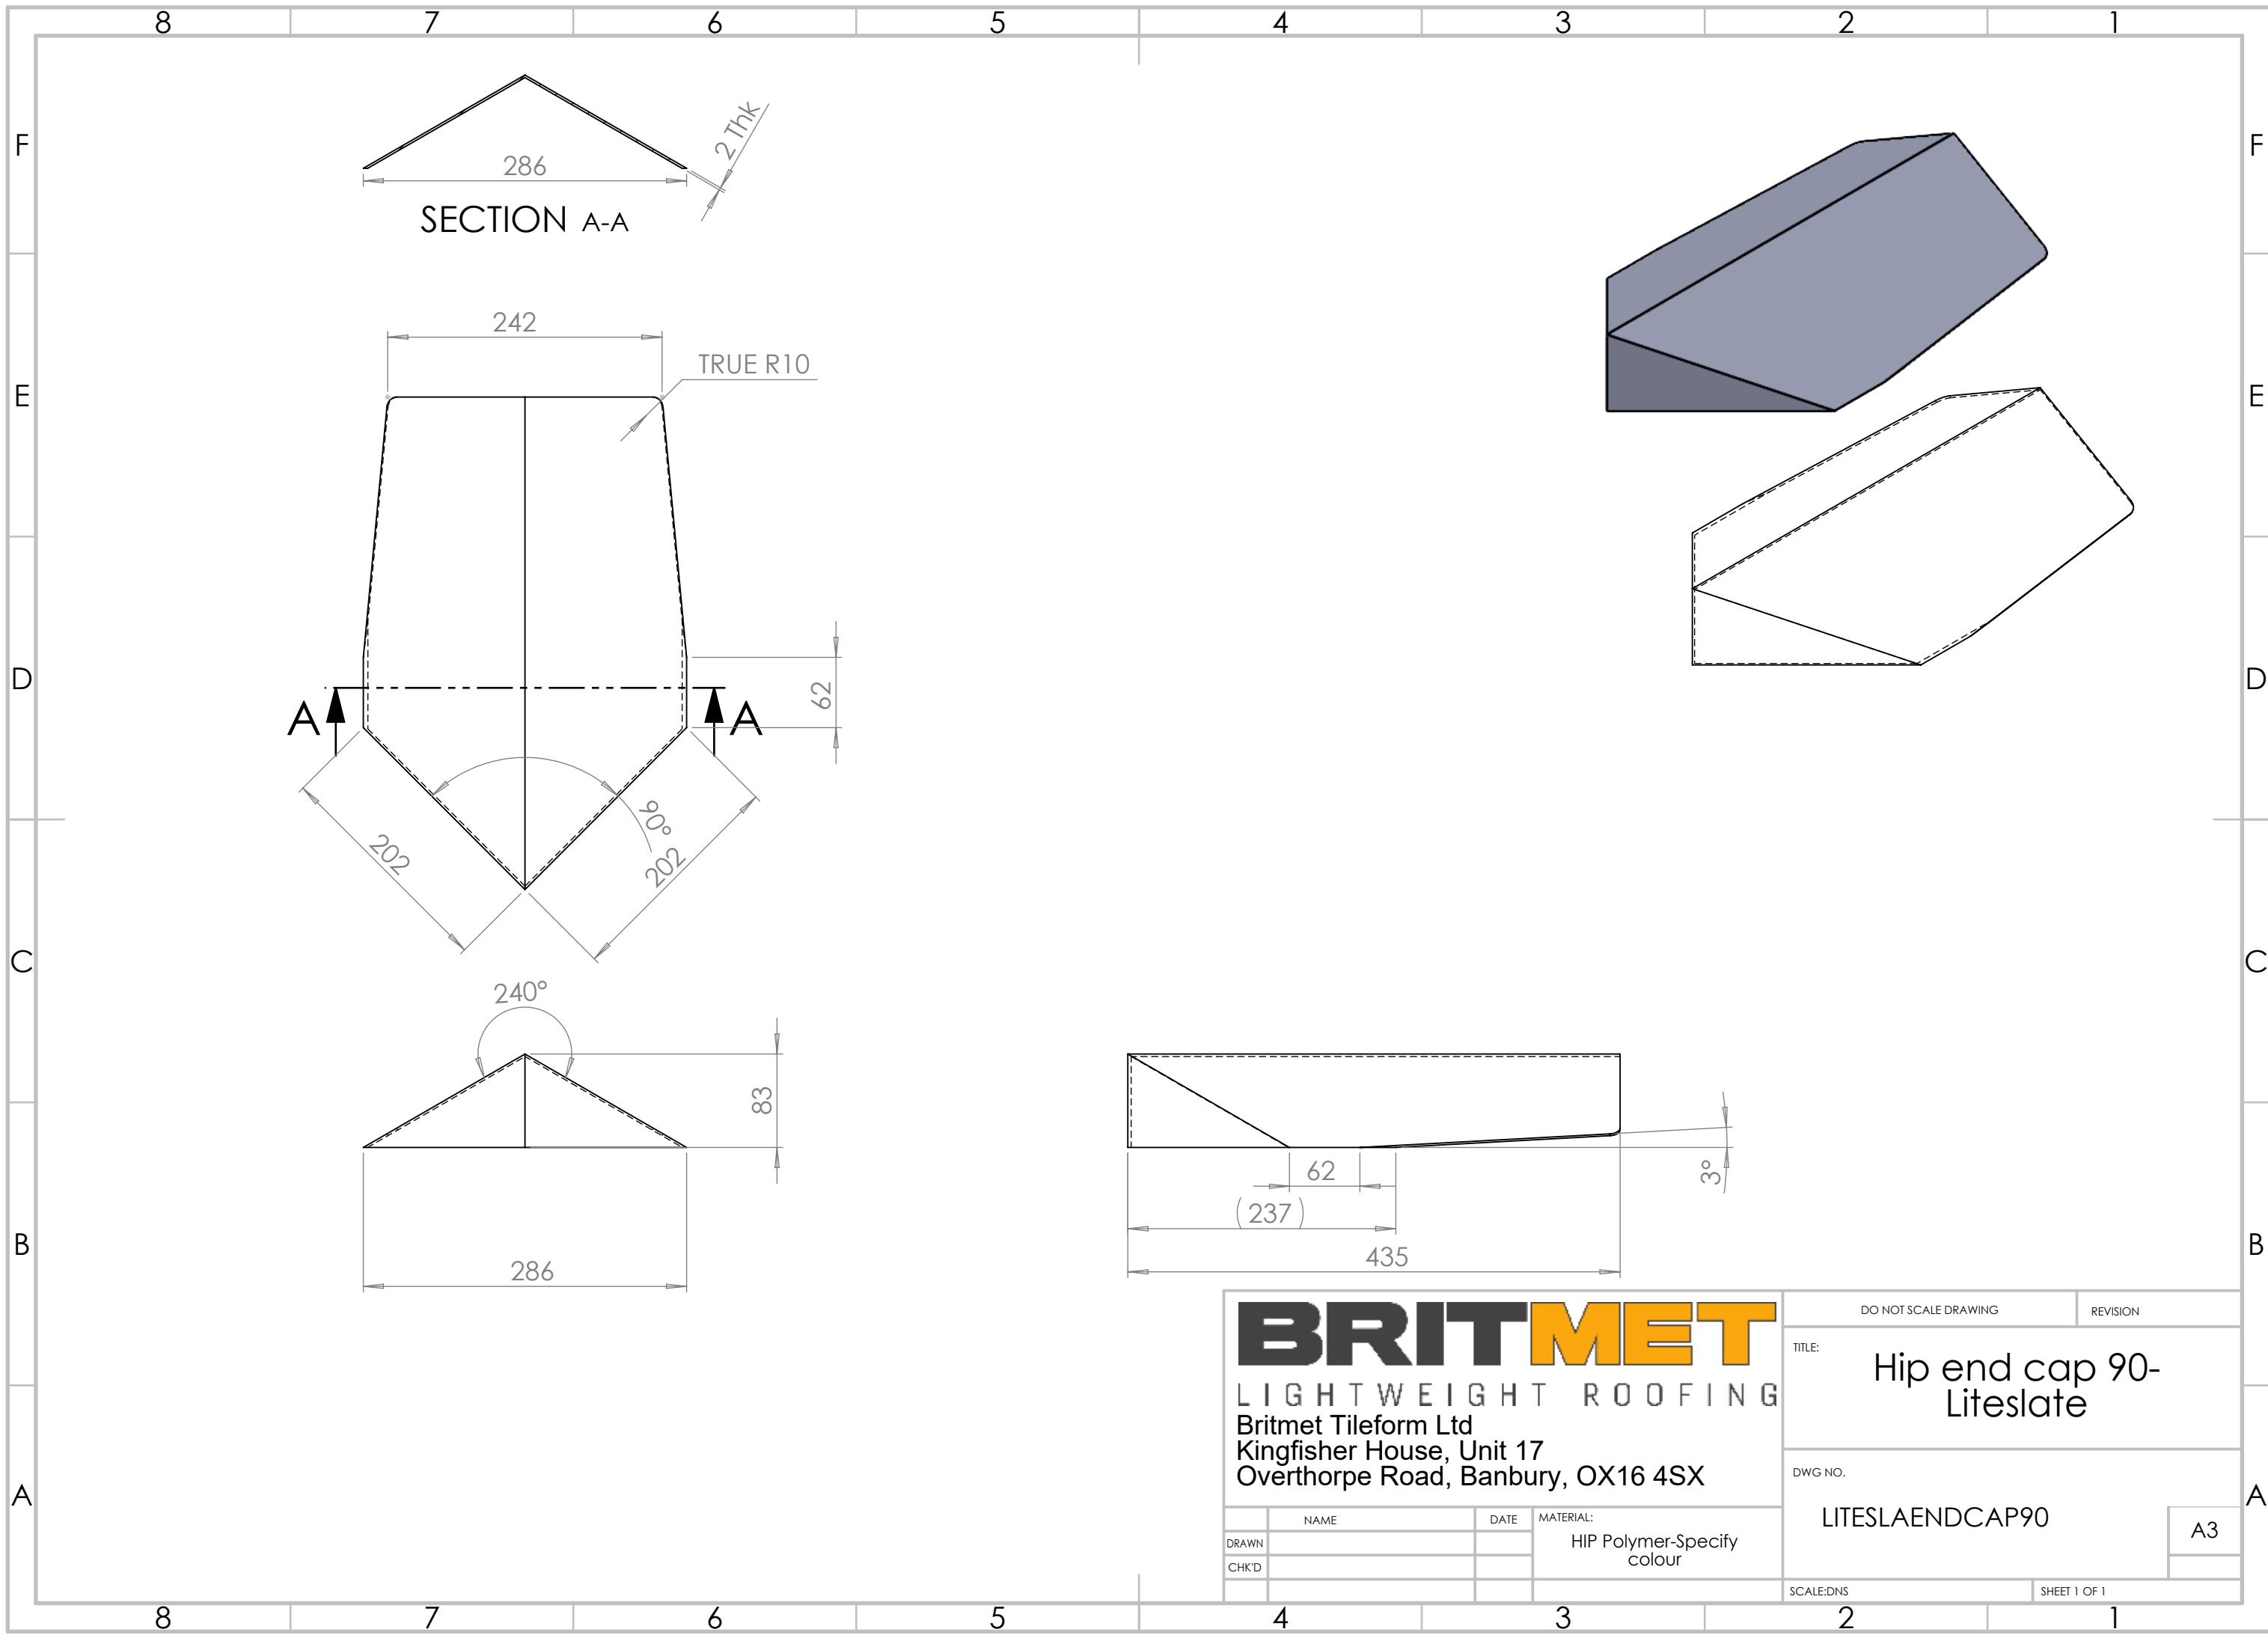

BRITMET
LIGHTWEIGHT ROOFING
Britmet Tileform Ltd
Kingfisher House, Unit 17
Overthorpe Road, Banbury, OX16 4SX

	NAME	DATE	MATERIAL:
DRAWN			HIP Polymer-Specify colour
CHK'D			

DO NOT SCALE DRAWING		REVISION
TITLE: Hip end cap 90-Liteslate		
DWG NO. LITESLAENDCAP90		
SCALE: DNS		SHEET 1 OF 1

A3