
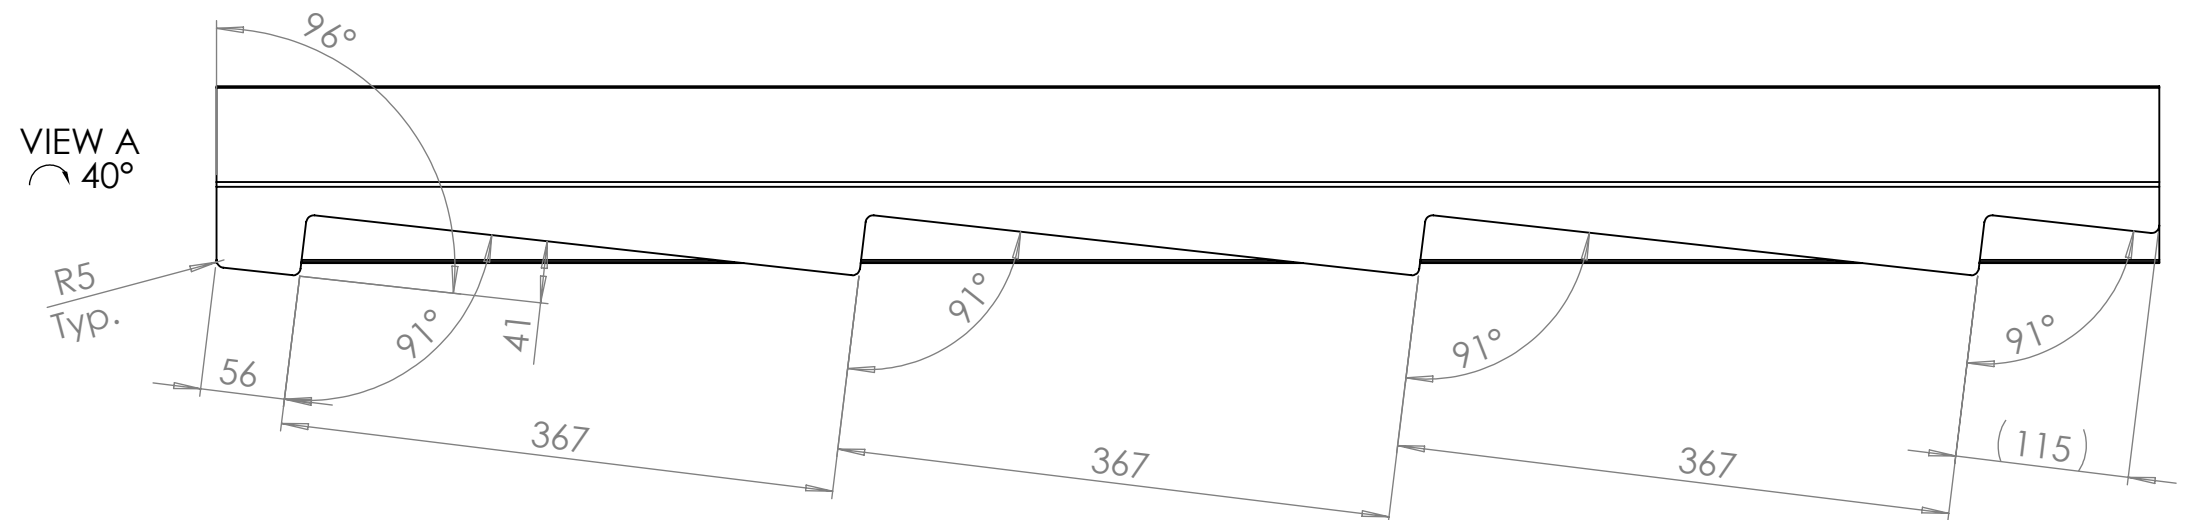
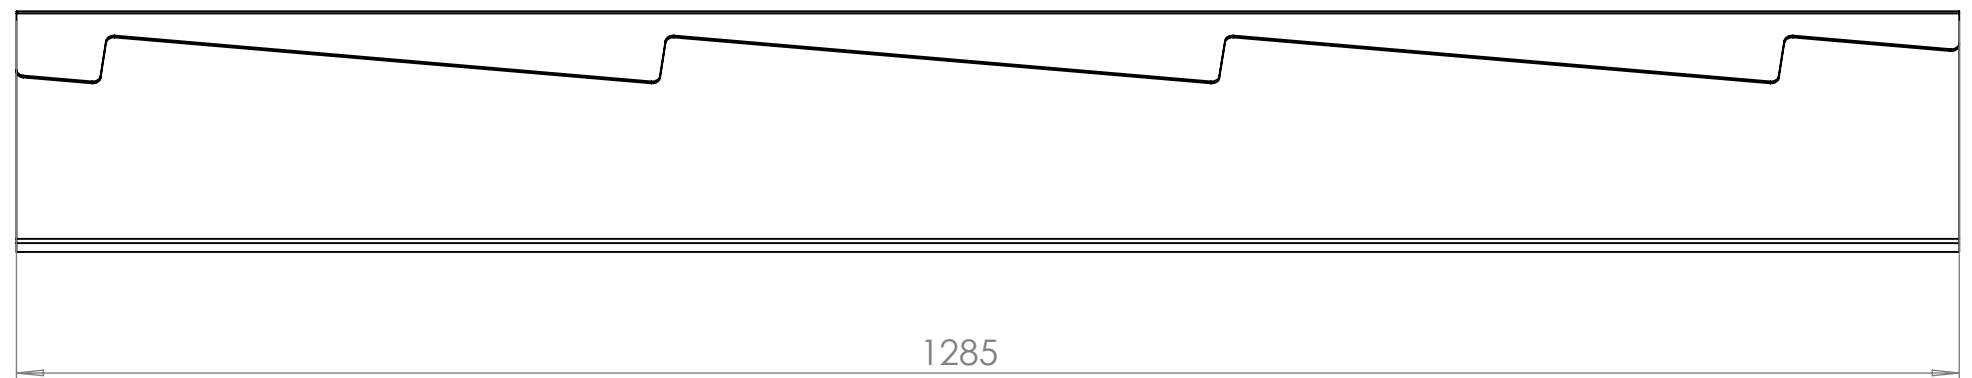
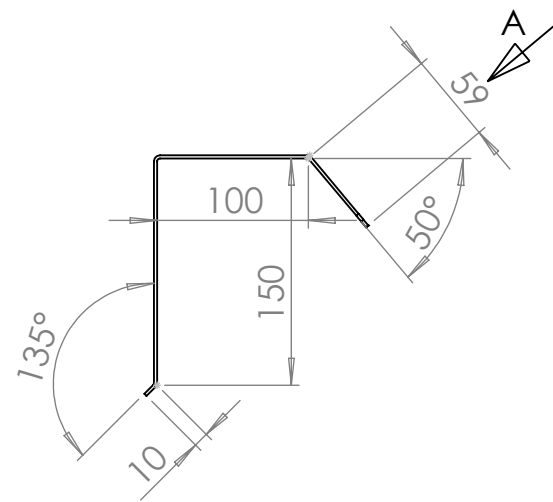
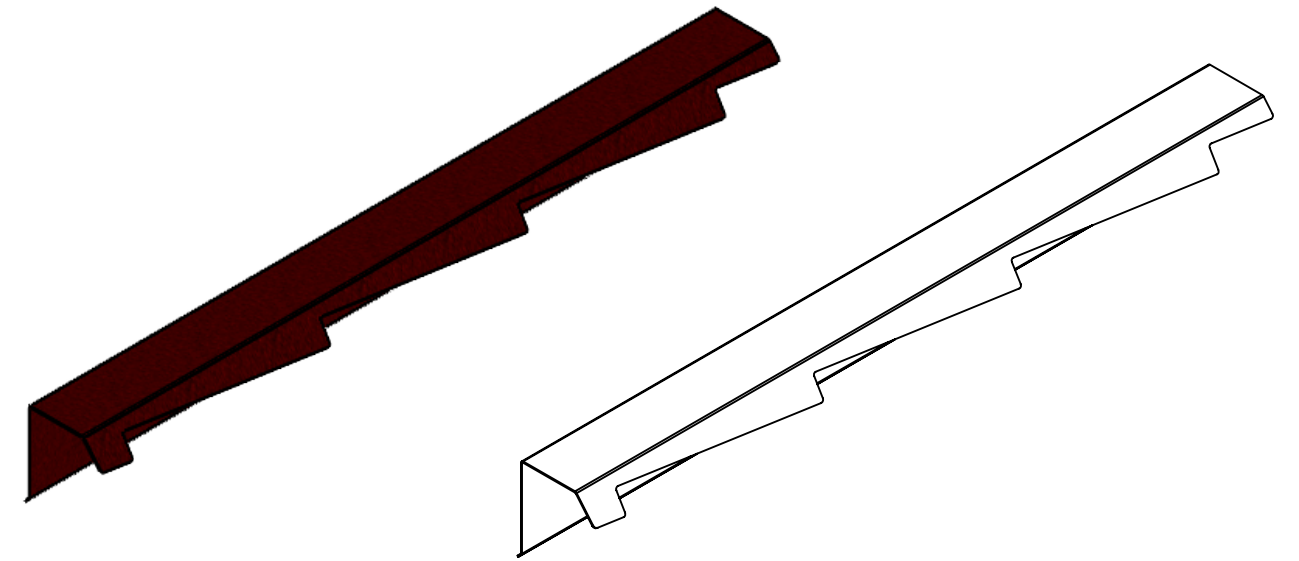


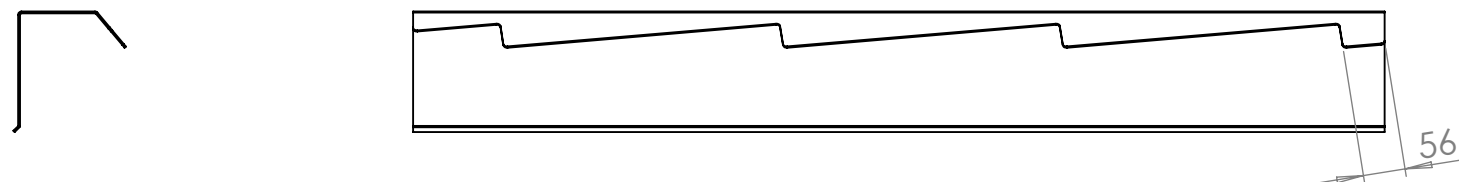

For BRHG-Right hand version mirror saw tooth cut form:

**BRITMET**

LIGHTWEIGHT ROOFING

Britmet Tileform Ltd
Kingfisher House, Unit 17
Overthorpe Road, Banbury, OX16 4SX

	NAME	DATE	MATERIAL: 0.45 AZ150-Granluar finish
DRAWN			
CHK'D			

DO NOT SCALE DRAWING

REVISION

TITLE: LH Barge

DWG NO.

BLHG

A3

SCALE:DNS

SHEET 1 OF 1