


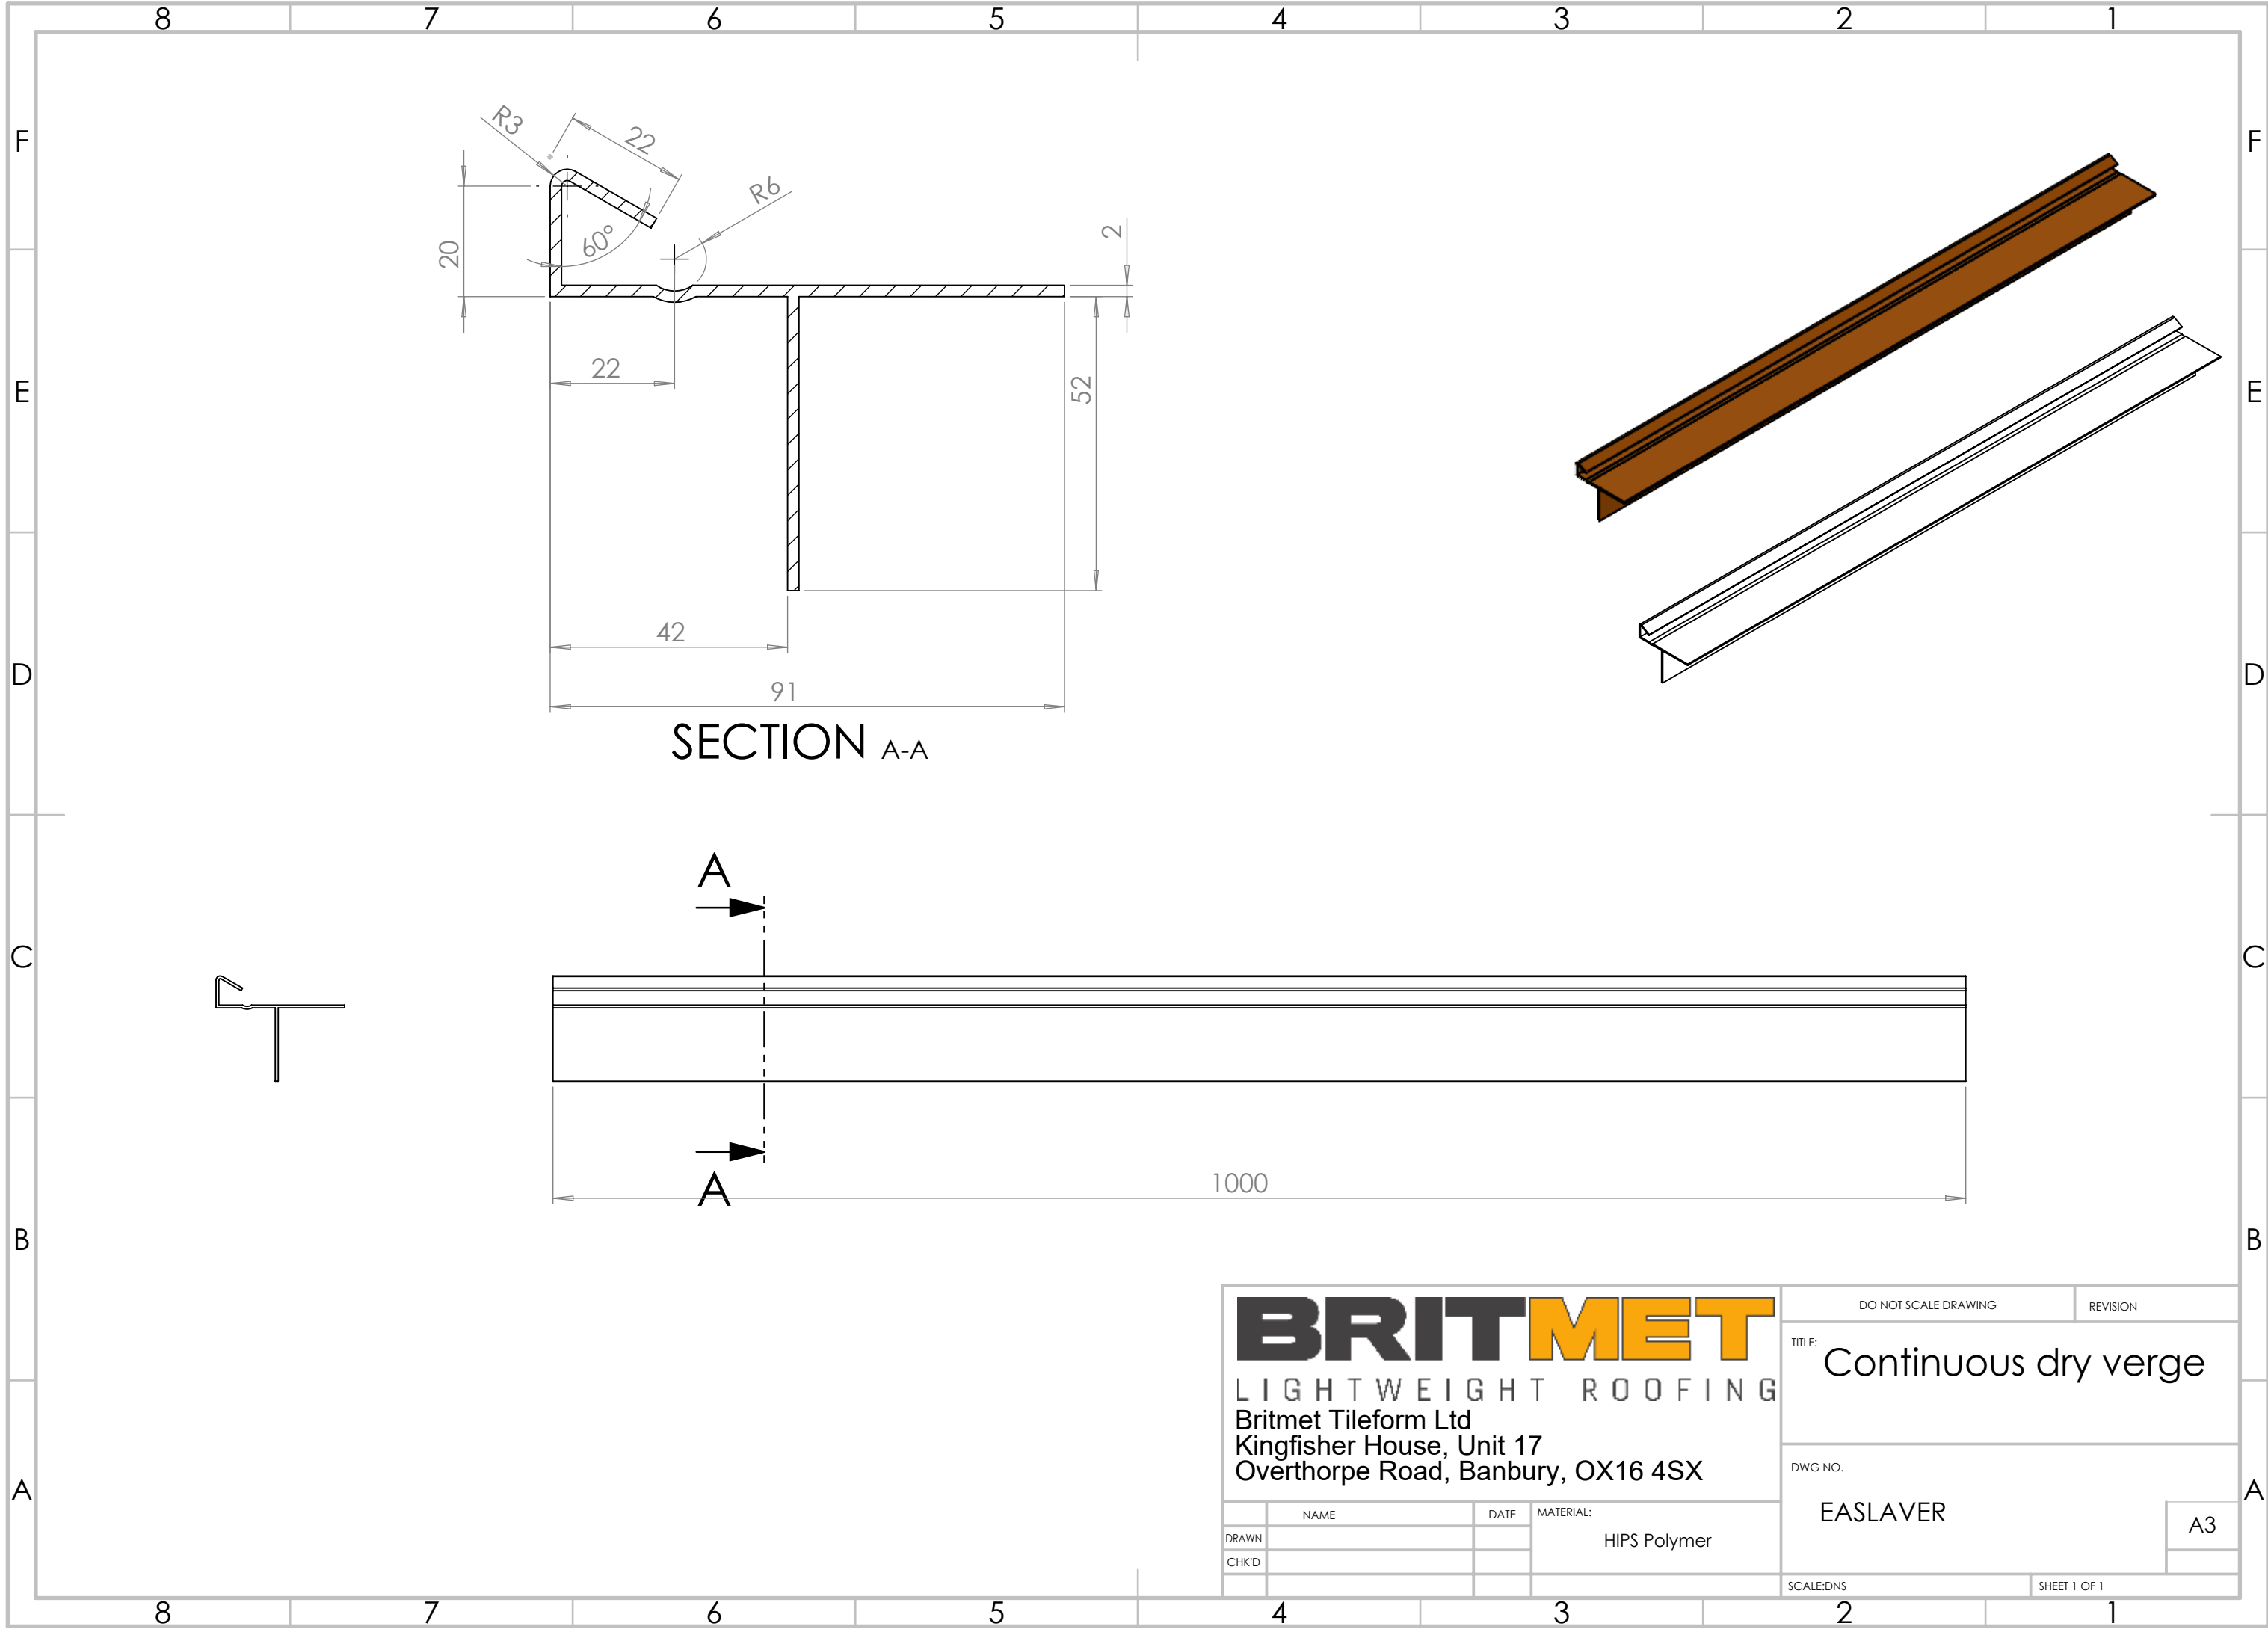

SECTION A-A

BRITMET

LIGHTWEIGHT ROOFING

Britmet Tileform Ltd
Kingfisher House, Unit 17
Overthorpe Road, Banbury, OX16 4SX

	NAME	DATE	MATERIAL:
DRAWN			HIPS Polymer
CHK'D			

DO NOT SCALE DRAWING

REVISION

TITLE:
Continuous dry verge

DWG NO.
EASLAVER

A3

SCALE:DNS

SHEET 1 OF 1