
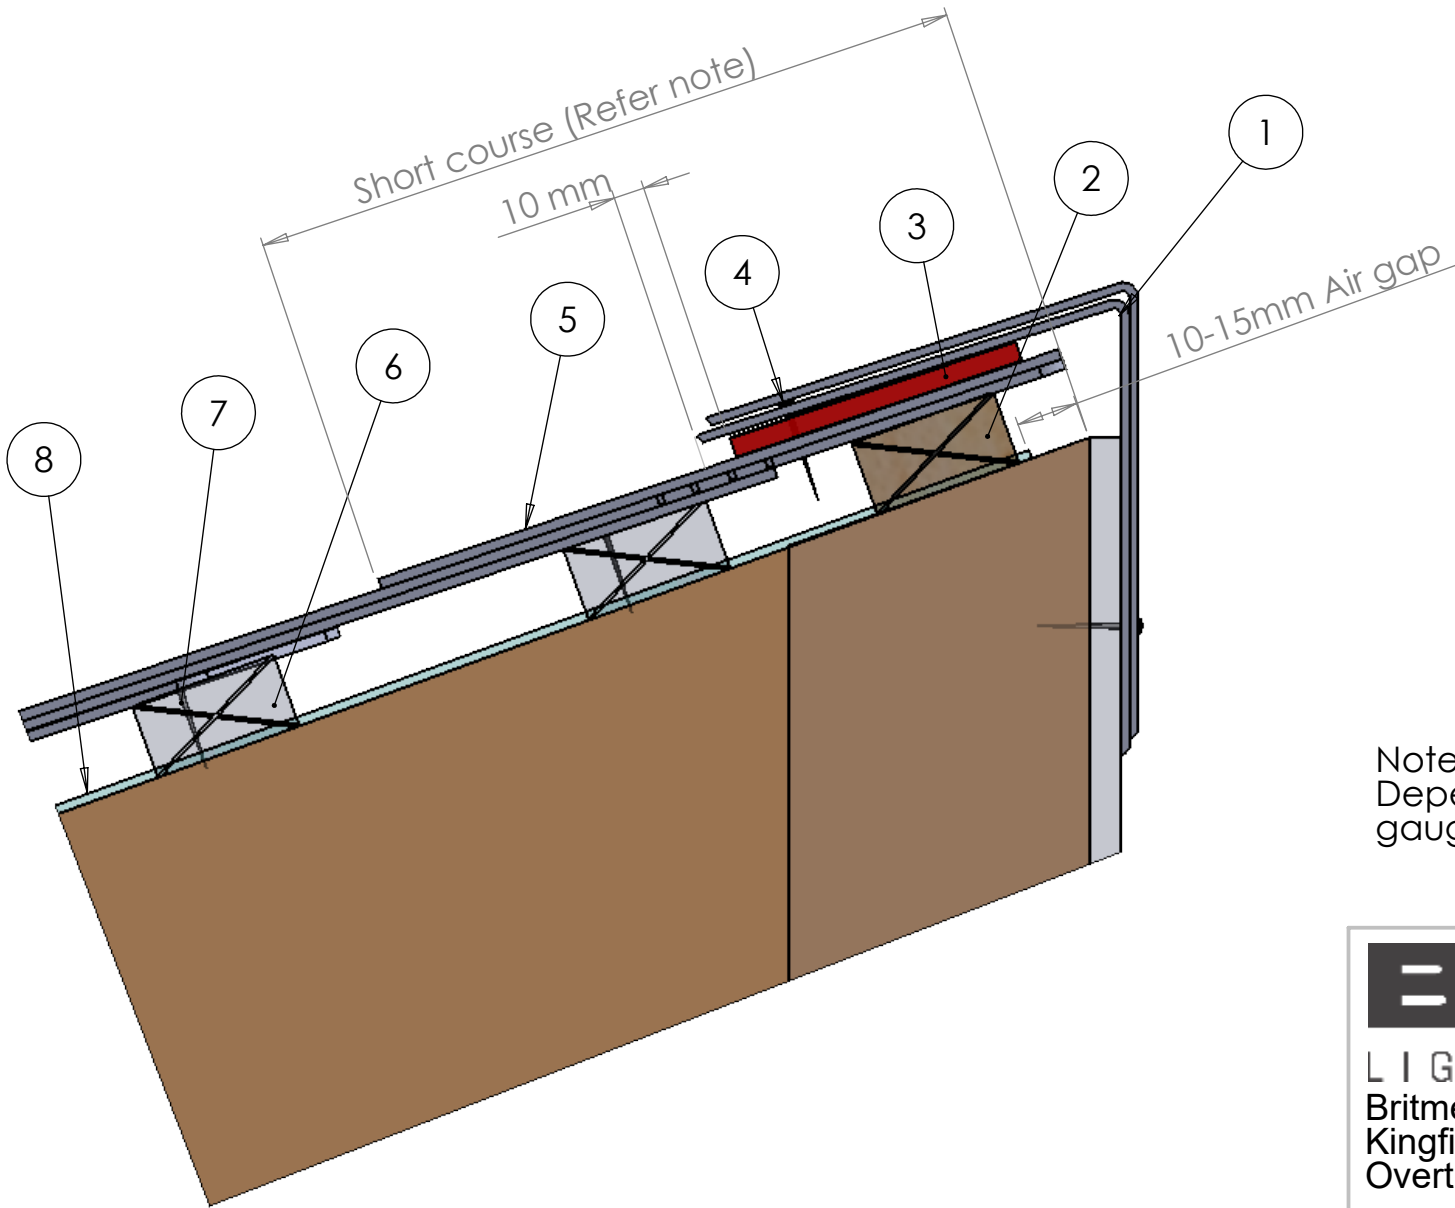


ITEM	DESCRIPTION	DETAIL
1	Mono-ridge	
2	Ridge batten	50x25mm
3	Ridge vent strip	100x6mm
4	Ridge/Hip Nails/Screws	50mm
5	Lite slate	
6	Tile batten	50x25mm
7	Nails/Screws	30mm
8	Membrane	

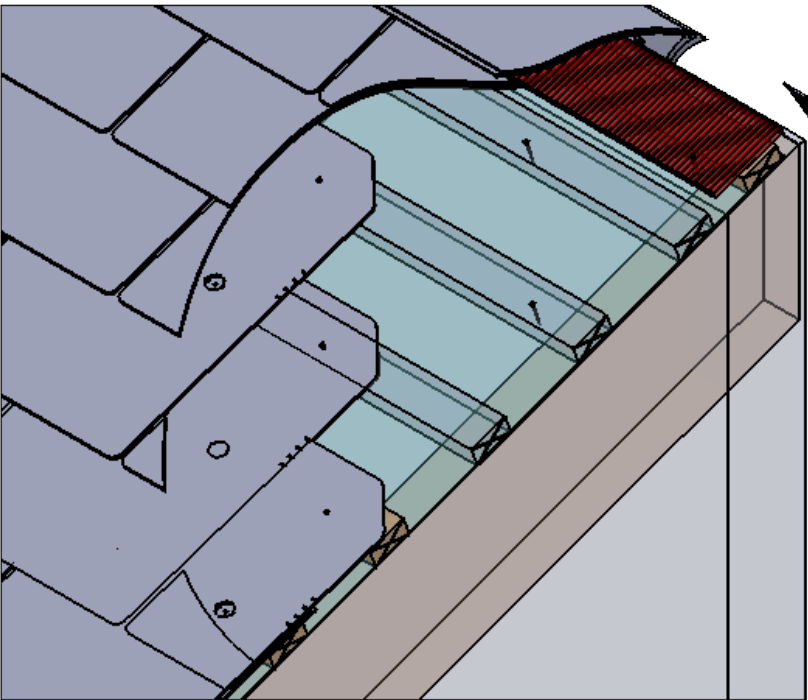

Note:
Dependent on measurement, the relevant pitch
gauge to ridgeline less 10-15mm

BRITMET LIGHTWEIGHT ROOFING Britmet Tileform Ltd Kingfisher House, Unit 17 Overthorpe Road, Banbury, OX16 4SX		DO NOT SCALE DRAWING	REVISION
DRAWN		TITLE: Liteslate Typical Ventilated Mono-ridge detail	
CHK'D		DWG NO. LS-MRidge-01-A	
NAME		A3	
DATE		SCALE:DNS	
MATERIAL:		SHEET 1 OF 1	