


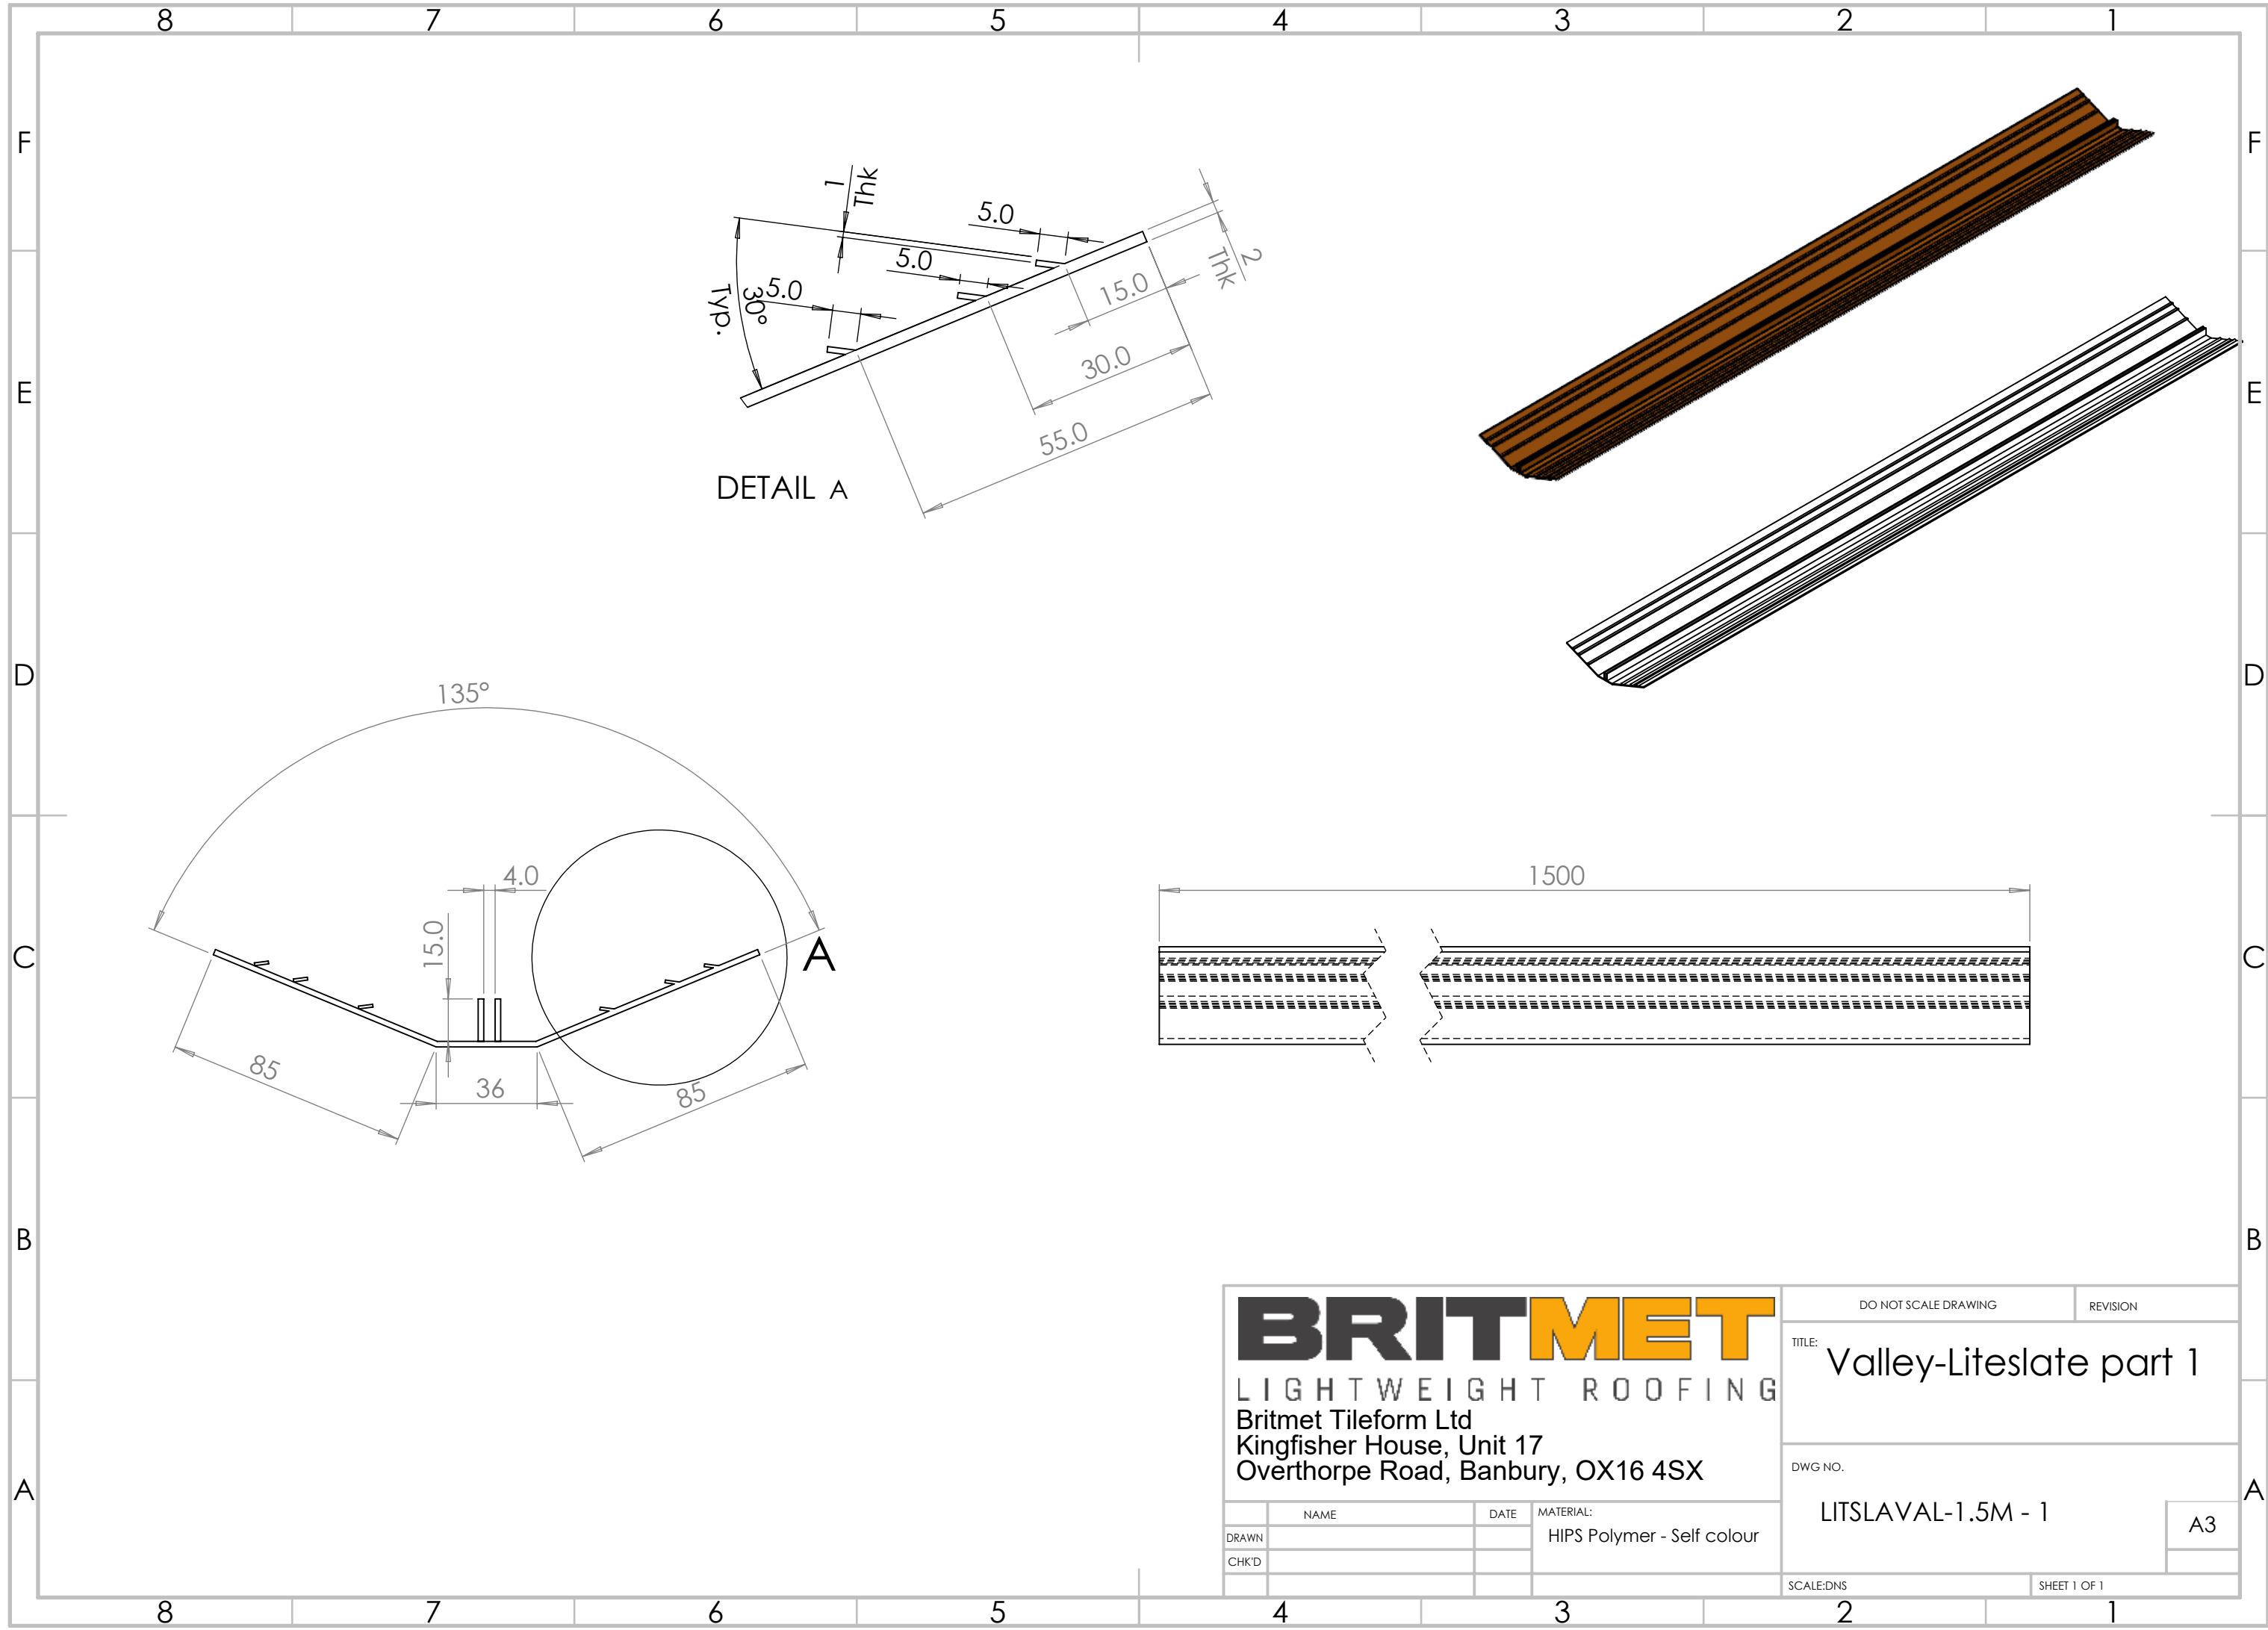

BRITMET

LIGHTWEIGHT ROOFING

Britmet Tileform Ltd
Kingfisher House, Unit 17
Overthorpe Road, Banbury, OX16 4SX

	NAME	DATE	MATERIAL:
DRAWN			HIPS Polymer - Self colour
CHK'D			

DO NOT SCALE DRAWING

REVISION

TITLE: Valley-Liteslate part 1

DWG NO.

LITSLAVAL-1.5M - 1

A3

SCALE:DNS

SHEET 1 OF 1