
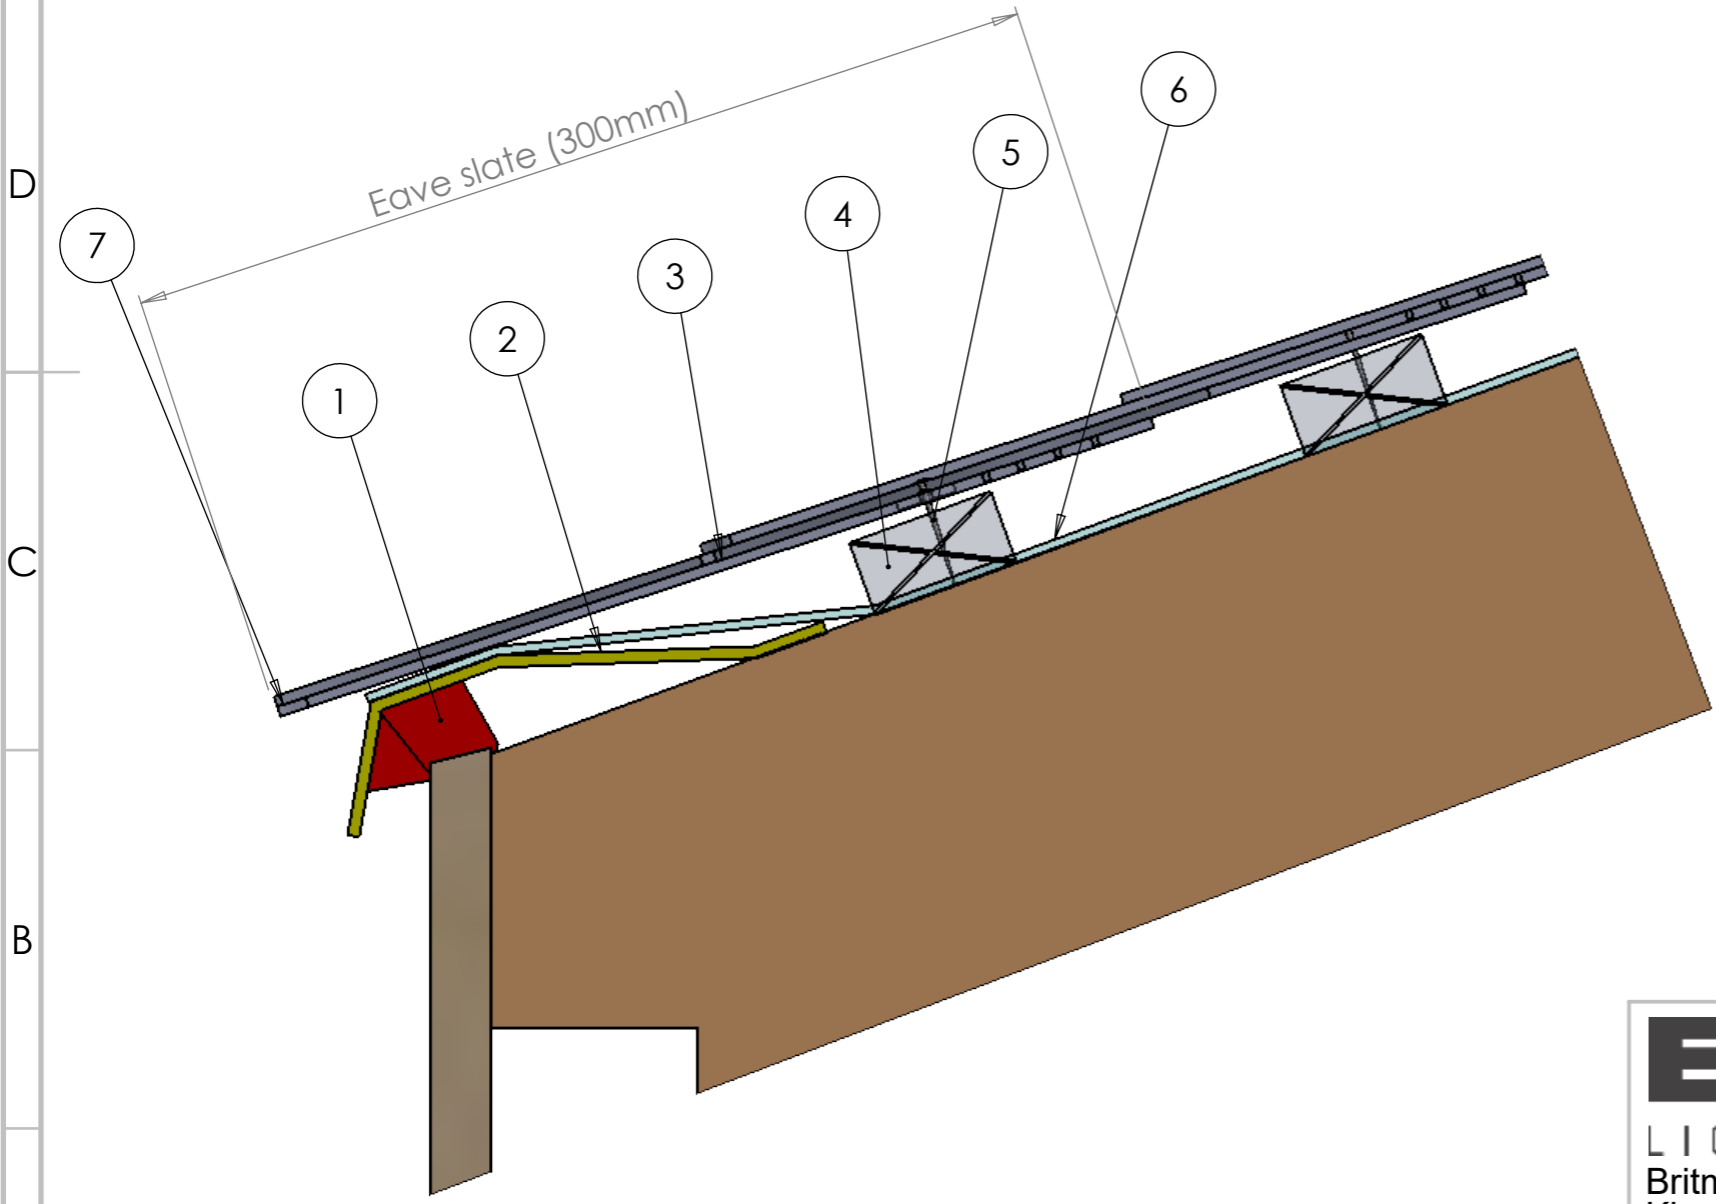


ITEM	DESCRIPTION	DETAIL
1	Eaves vent strip	25mm <= than 15° 10mm => than 16°
2	Eaves tray	
3	Lite slate	
4	Tile batten	50x25mm
5	Nail/screw	30mm
6	Membrane	
7	Eave slate	Cut on site

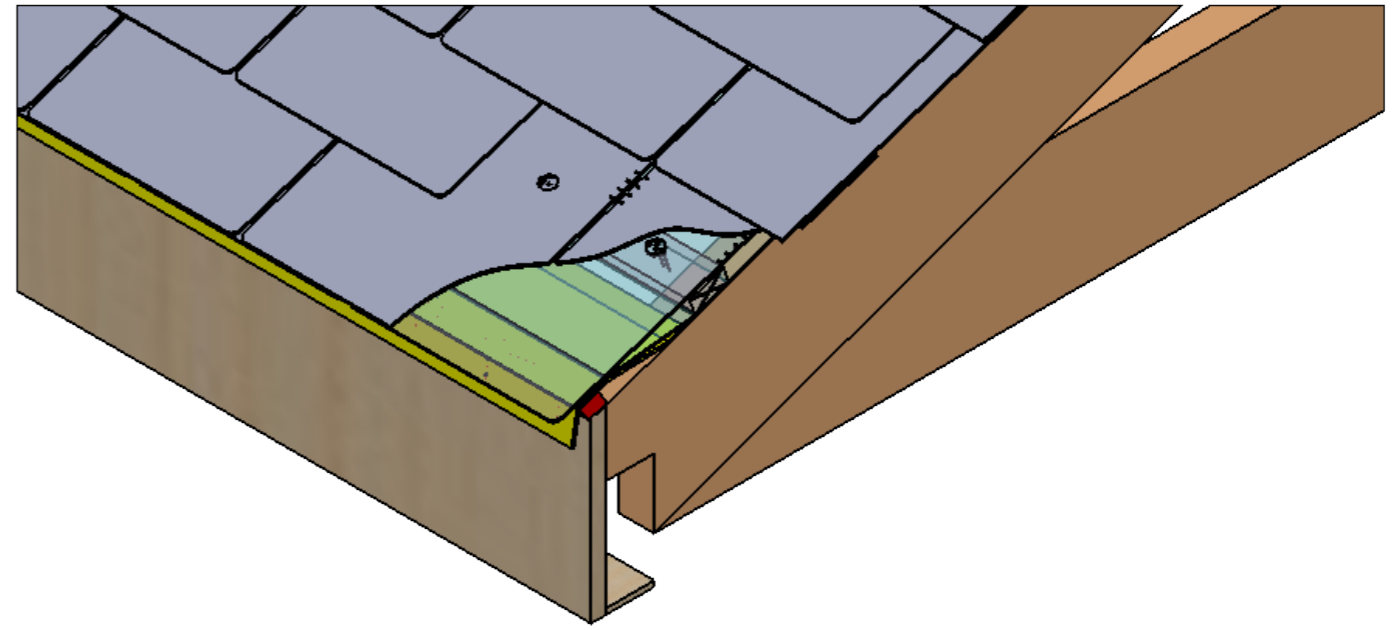

**BRITMET**  
 LIGHTWEIGHT ROOFING  
 Britmet Tileform Ltd  
 Kingfisher House, Unit 17  
 Overthorpe Road, Banbury, OX16 4SX

DO NOT SCALE DRAWING	REVISION
TITLE: Liteslate Eaves detail	
DWG NO. LS-Eave-01-A	
SCALE: DNS	SHEET 1 OF 1

NAME	DATE	MATERIAL:
DRAWN		
CHK'D		

A3