
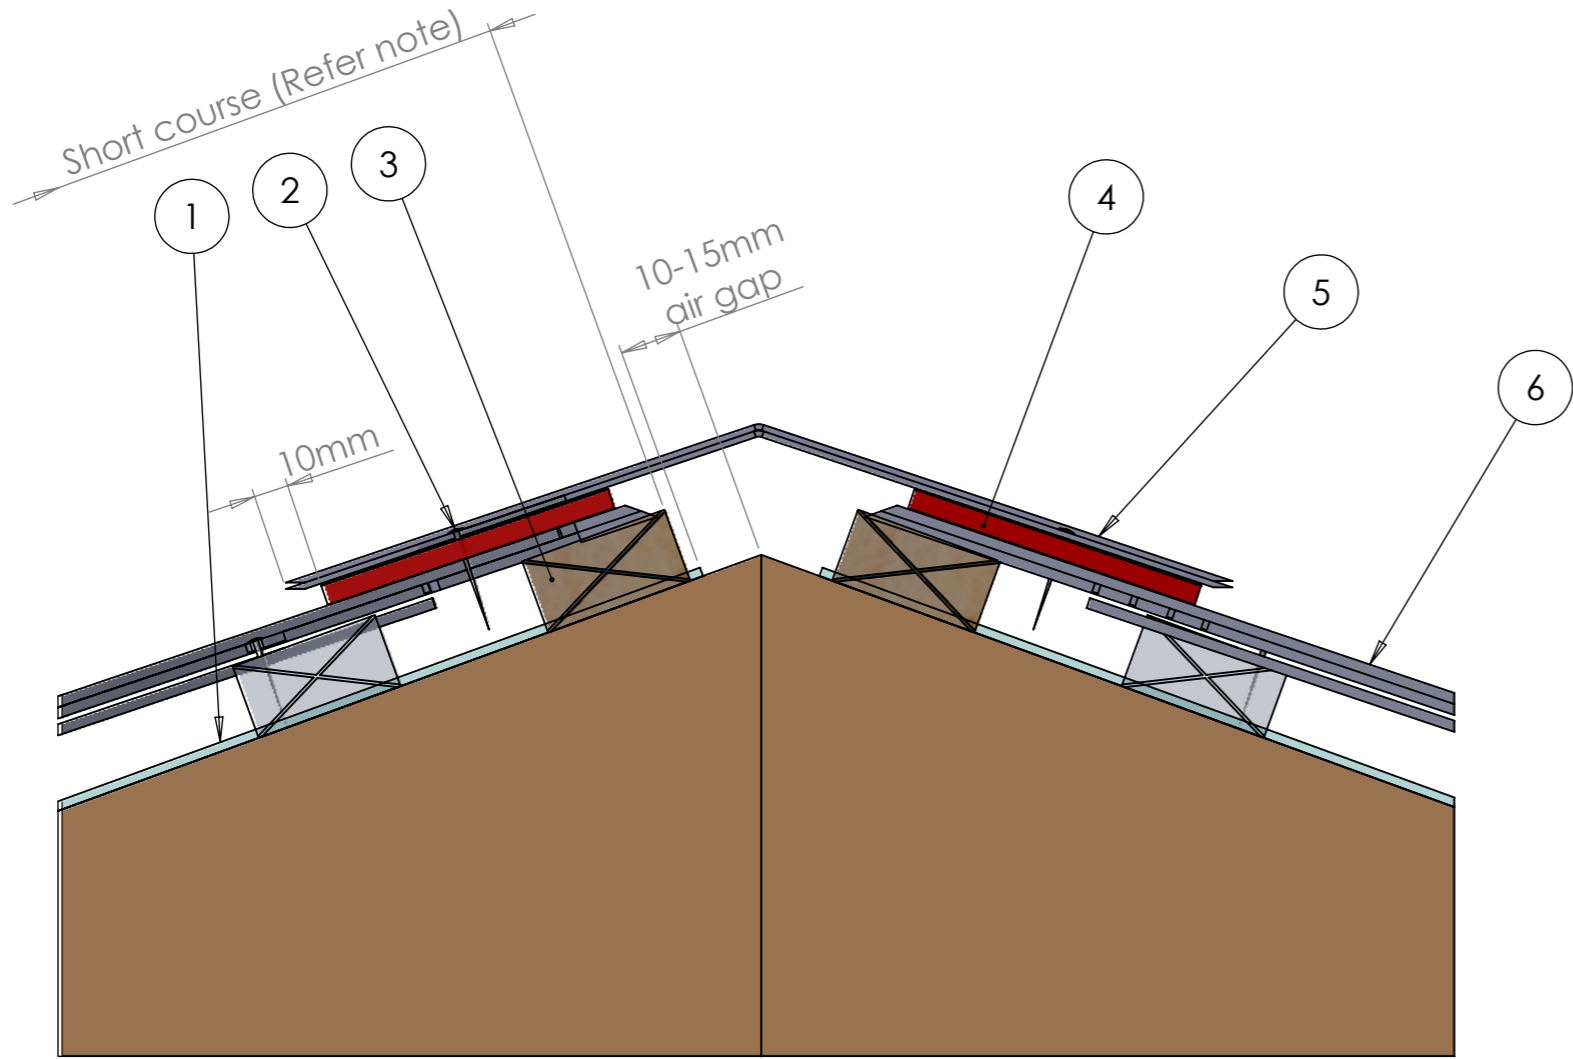


ITEM	DESCRIPTION	DETAIL
1	Membrane	
2	Nail/Screw	50mm
3	Tile batten	50x25mm
4	Ridge vent strip	100x6mm
5	Ridge/Hip	
6	Liteslate	

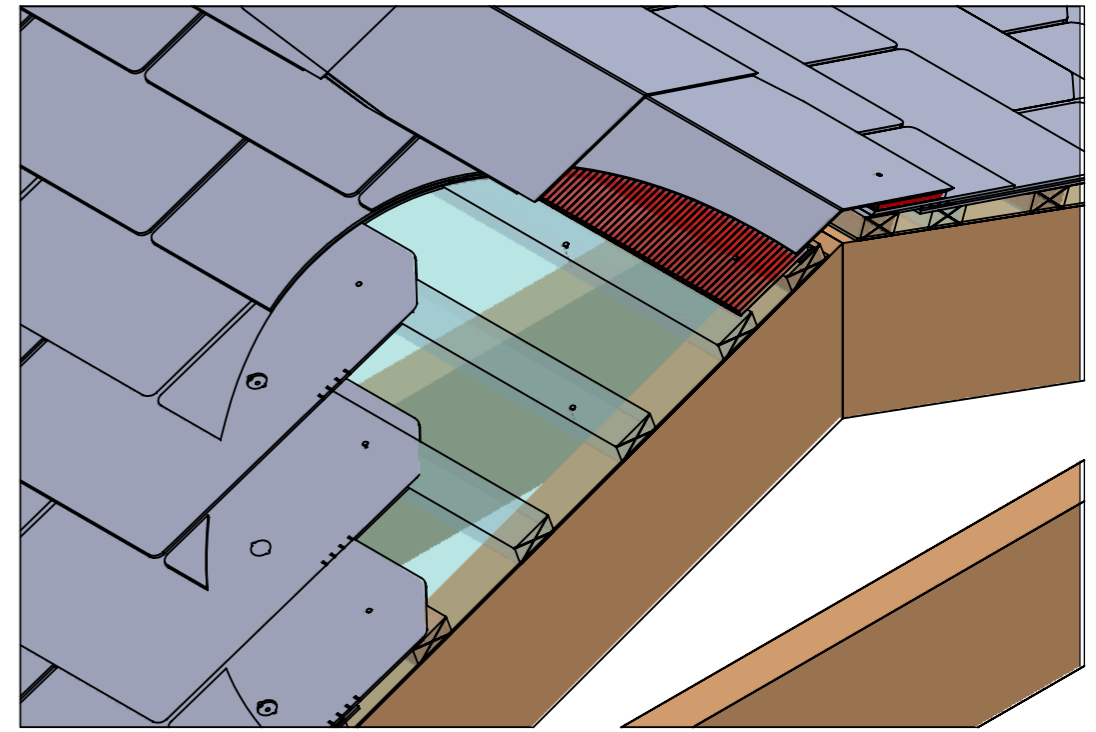

Note:
Dependent on measurement, the relevant pitch gauge to ridge line less 10-15mm

BRITMET
LIGHTWEIGHT ROOFING
Britmet Tileform Ltd
Kingfisher House, Unit 17
Overthorpe Road, Banbury, OX16 4SX

DO NOT SCALE DRAWING	REVISION
TITLE: Liteslate Ventilated Ridge detail	
DWG NO. LS-Ridge-01-A	
SCALE:DNS	SHEET 1 OF 1

NAME	DATE	MATERIAL:
DRAWN		
CHK'D		

A3