
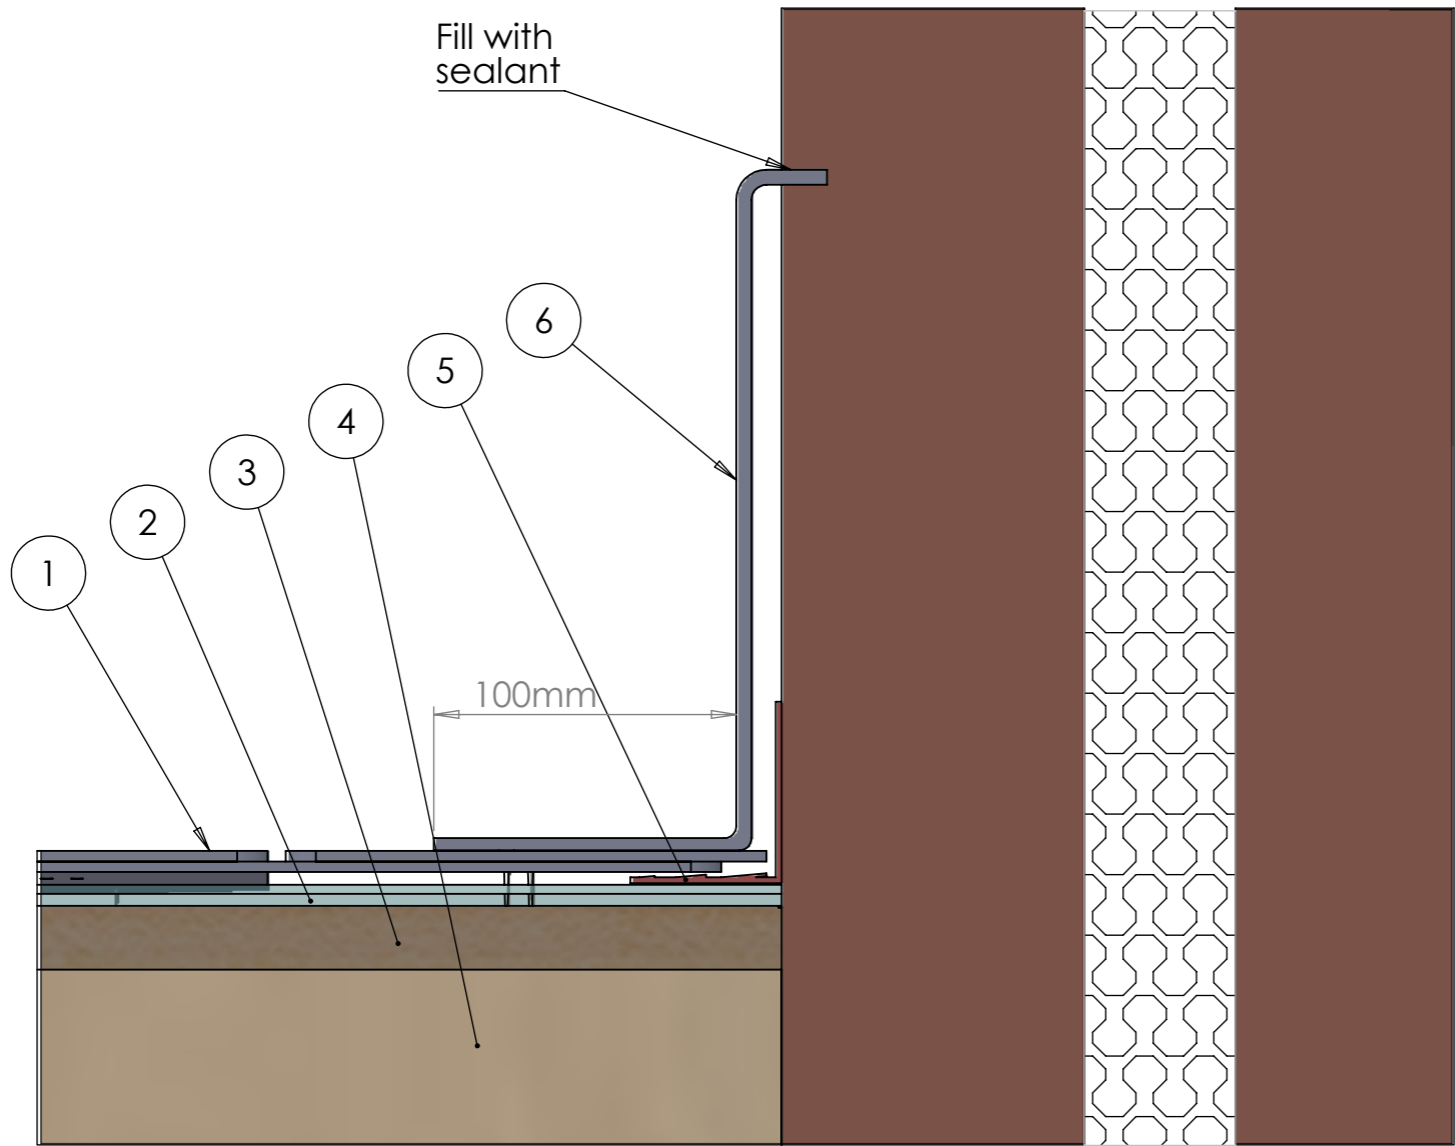


ITEM	DESCRIPTION	DETAIL
1	Lite slate	Lite slate
2	Membrane	
3	Tile batten	50x25mm
4	Rafter	
5	Side wall soaker	
6	Leadax	100mm lap

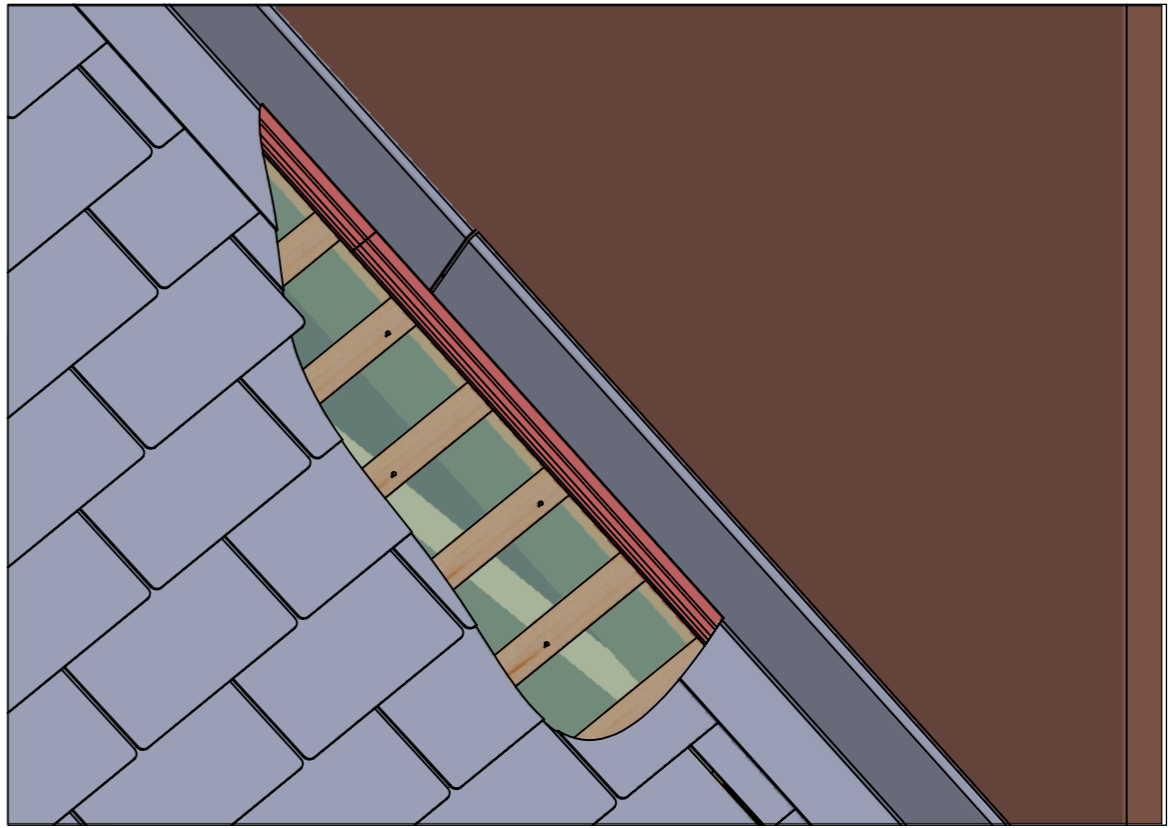

**BRITMET**  
 LIGHTWEIGHT ROOFING  
 Britmet Tileform Ltd  
 Kingfisher House, Unit 17  
 Overthorpe Road, Banbury, OX16 4SX

NAME	DATE	MATERIAL:
DRAWN		
CHKD		

DO NOT SCALE DRAWING	REVISION
TITLE: Liteslate Typical side wall abutment detail	
DWG NO. LS-Swall-01-A	
SCALE:DNS	SHEET 1 OF 1

A3