


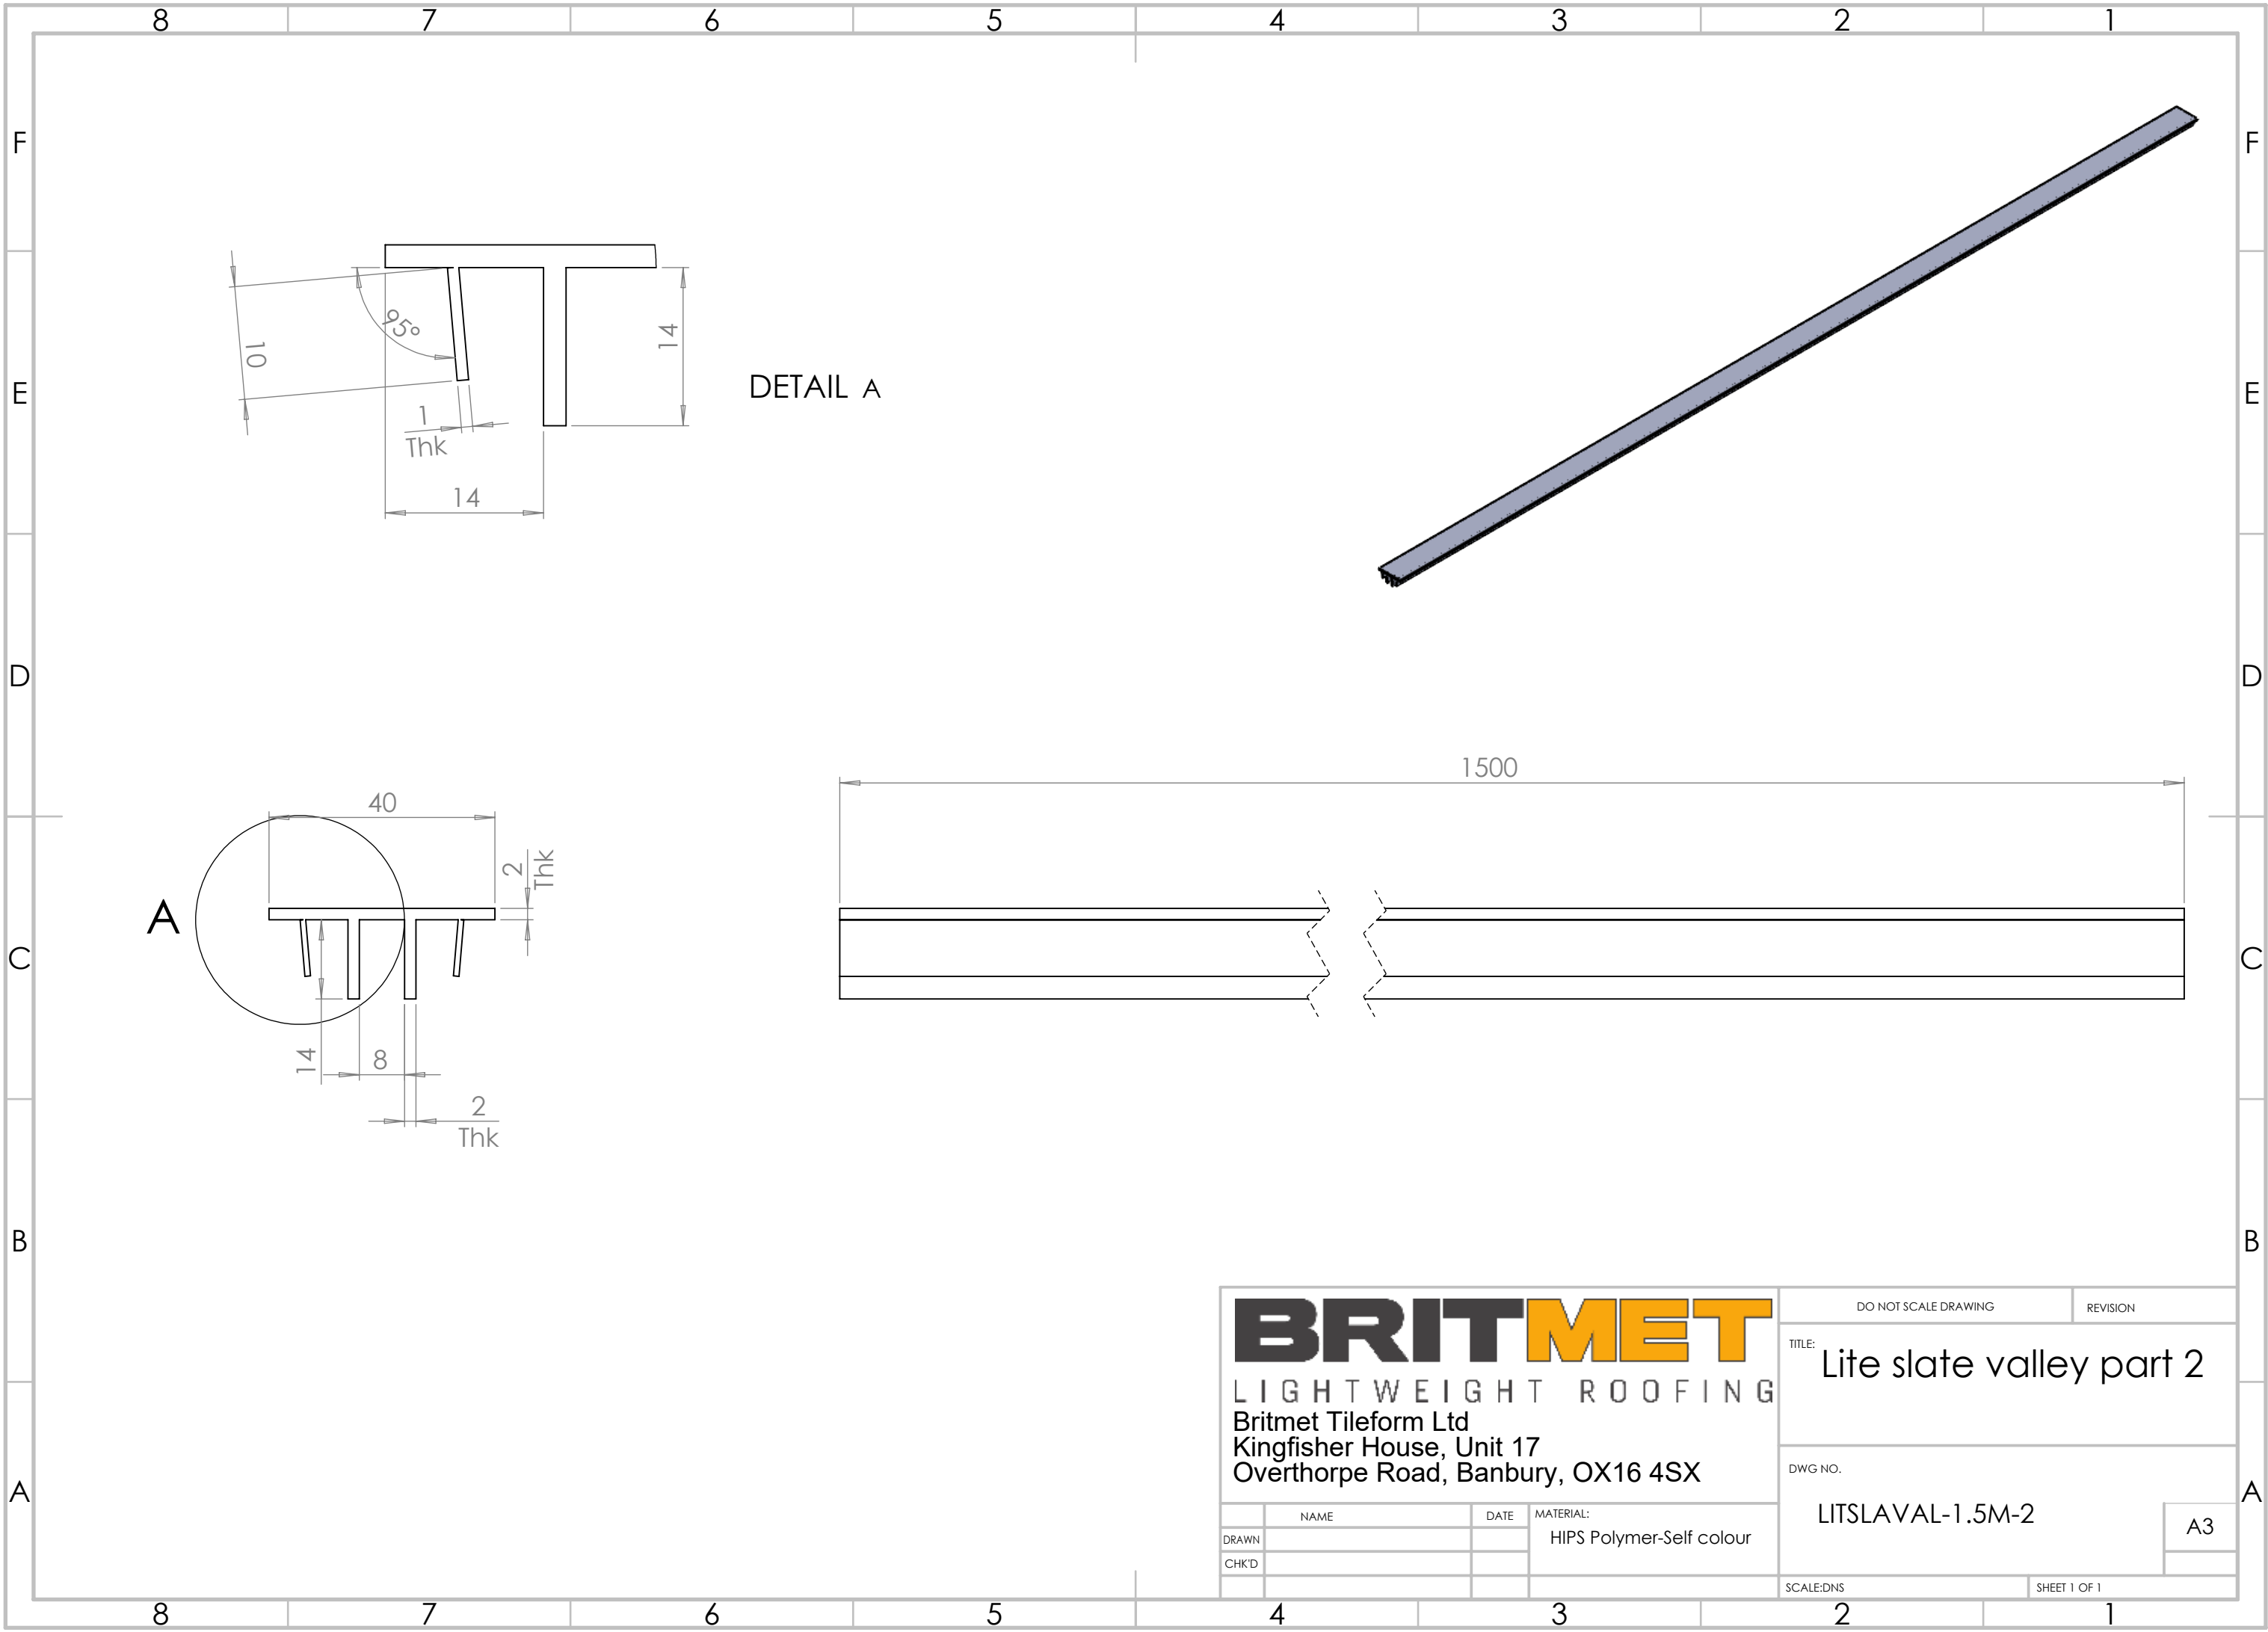

BRITMET

LIGHTWEIGHT ROOFING

Britmet Tileform Ltd
Kingfisher House, Unit 17
Overthorpe Road, Banbury, OX16 4SX

	NAME	DATE	MATERIAL:
DRAWN			HIPS Polymer-Self colour
CHK'D			

DO NOT SCALE DRAWING		REVISION
TITLE: Lite slate valley part 2		
DWG NO. LITSLAVAL-1.5M-2		
SCALE:DNS		SHEET 1 OF 1

A3