


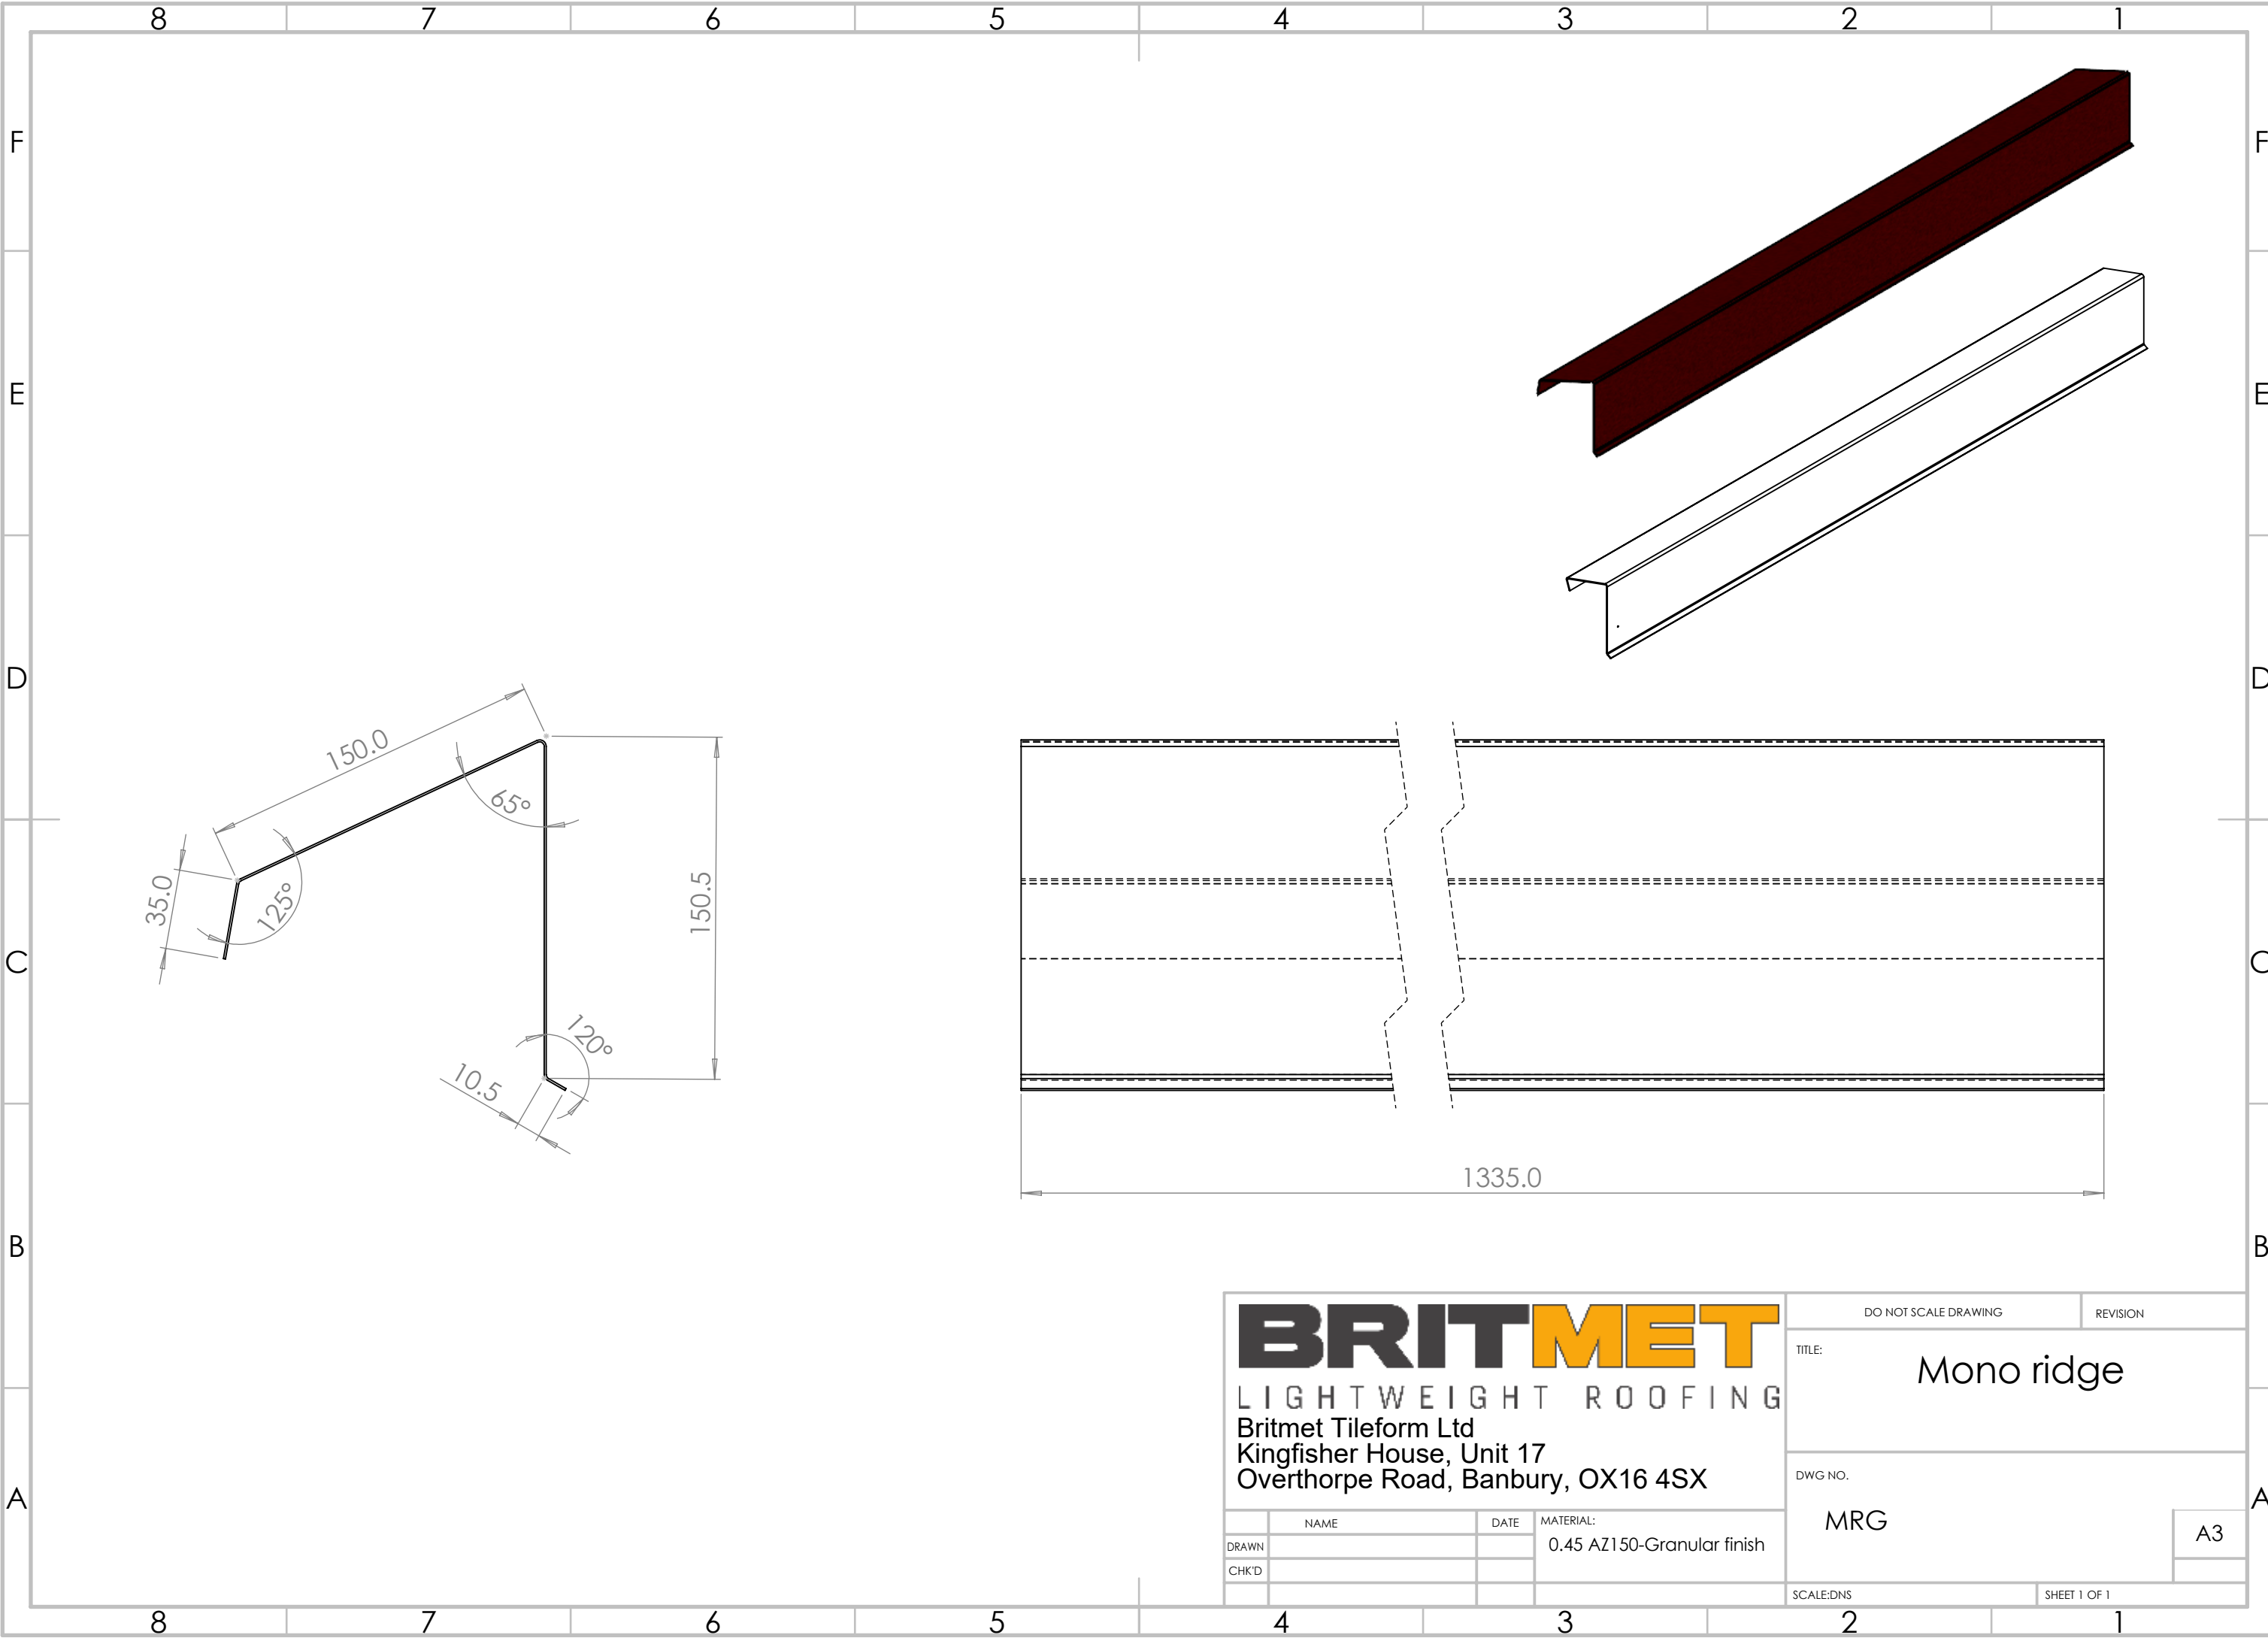

BRITMET

LIGHTWEIGHT ROOFING

Britmet Tileform Ltd
Kingfisher House, Unit 17
Overthorpe Road, Banbury, OX16 4SX

	NAME	DATE	MATERIAL:
DRAWN			0.45 AZ150-Granular finish
CHK'D			

DO NOT SCALE DRAWING

REVISION

TITLE:
Mono ridge

DWG NO.

MRG

A3

SCALE:DNS

SHEET 1 OF 1