

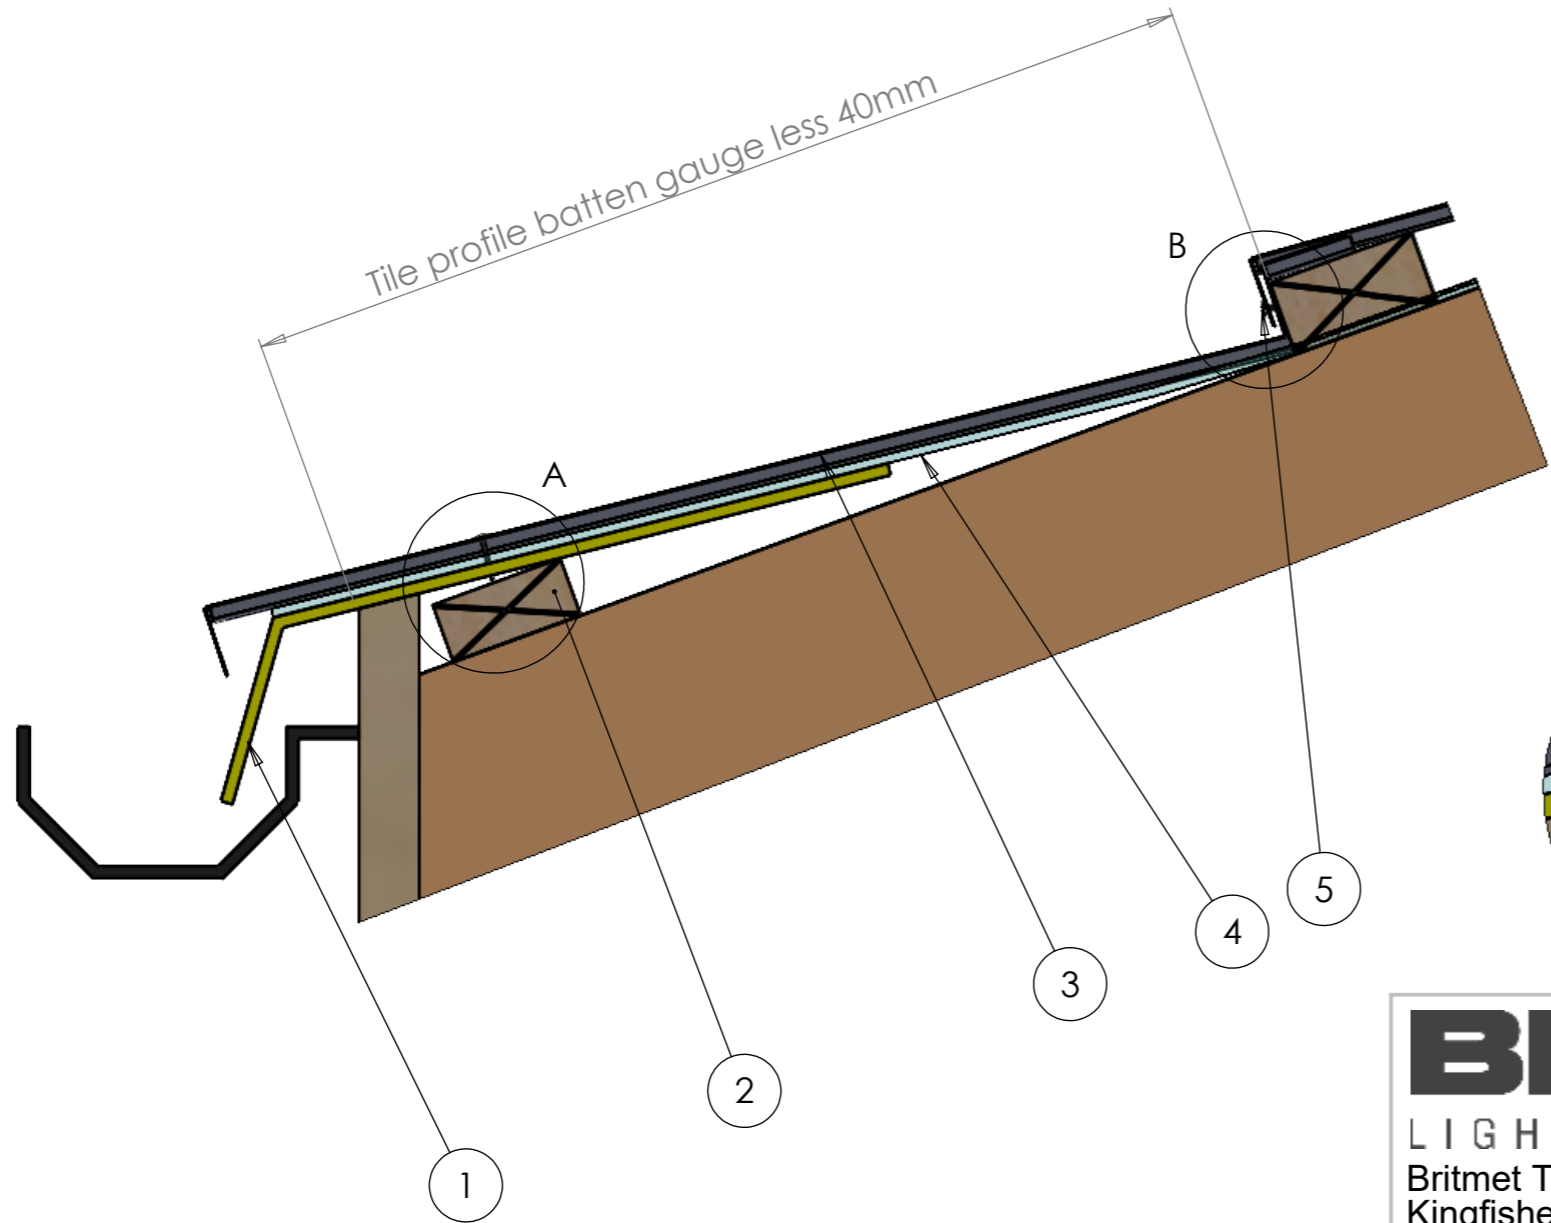


ITEM	DESCRIPTION	DETAIL
1	Eaves tray	
2	Tile batten	50x25mm
3	Tile panel	Slate 2000 shown
4	Membrane	
5	Nail	50x3.35mm

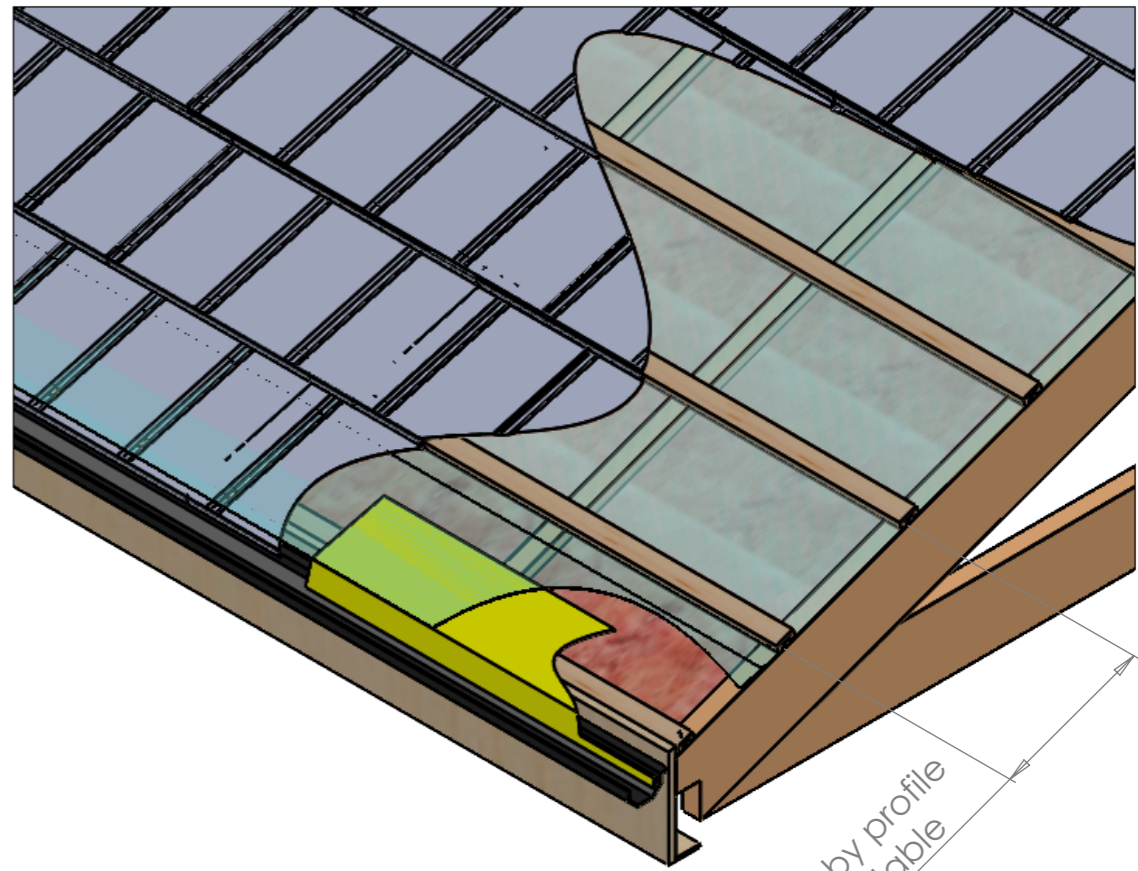

Tile profile	Pitch	Gauge
Ultratile	10 deg	370mm
Slate 2000	12 deg	369mm
Villatile	10 deg	365mm
Profile 49	10 deg	365mm
Plaintile	15 deg	160mm

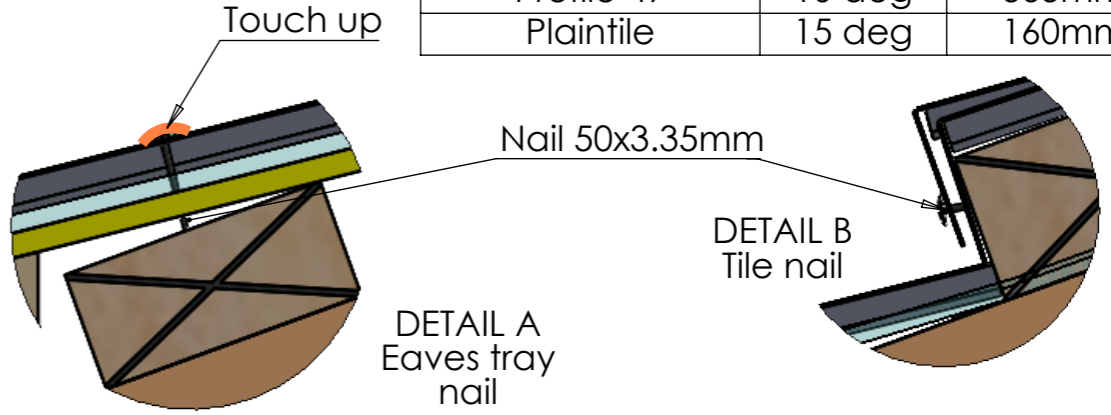

BRITMET
 LIGHTWEIGHT ROOFING
 Britmet Tileform Ltd
 Kingfisher House, Unit 17
 Overthorpe Road, Banbury, OX16 4SX

DO NOT SCALE DRAWING	REVISION
TITLE: Typ. Eave detail	
DWG NO. P45-Eave-02-A	
SCALE:DNS	SHEET 1 OF 1

NAME	DATE	MATERIAL:
DRAWN		
CHK'D		

A3