
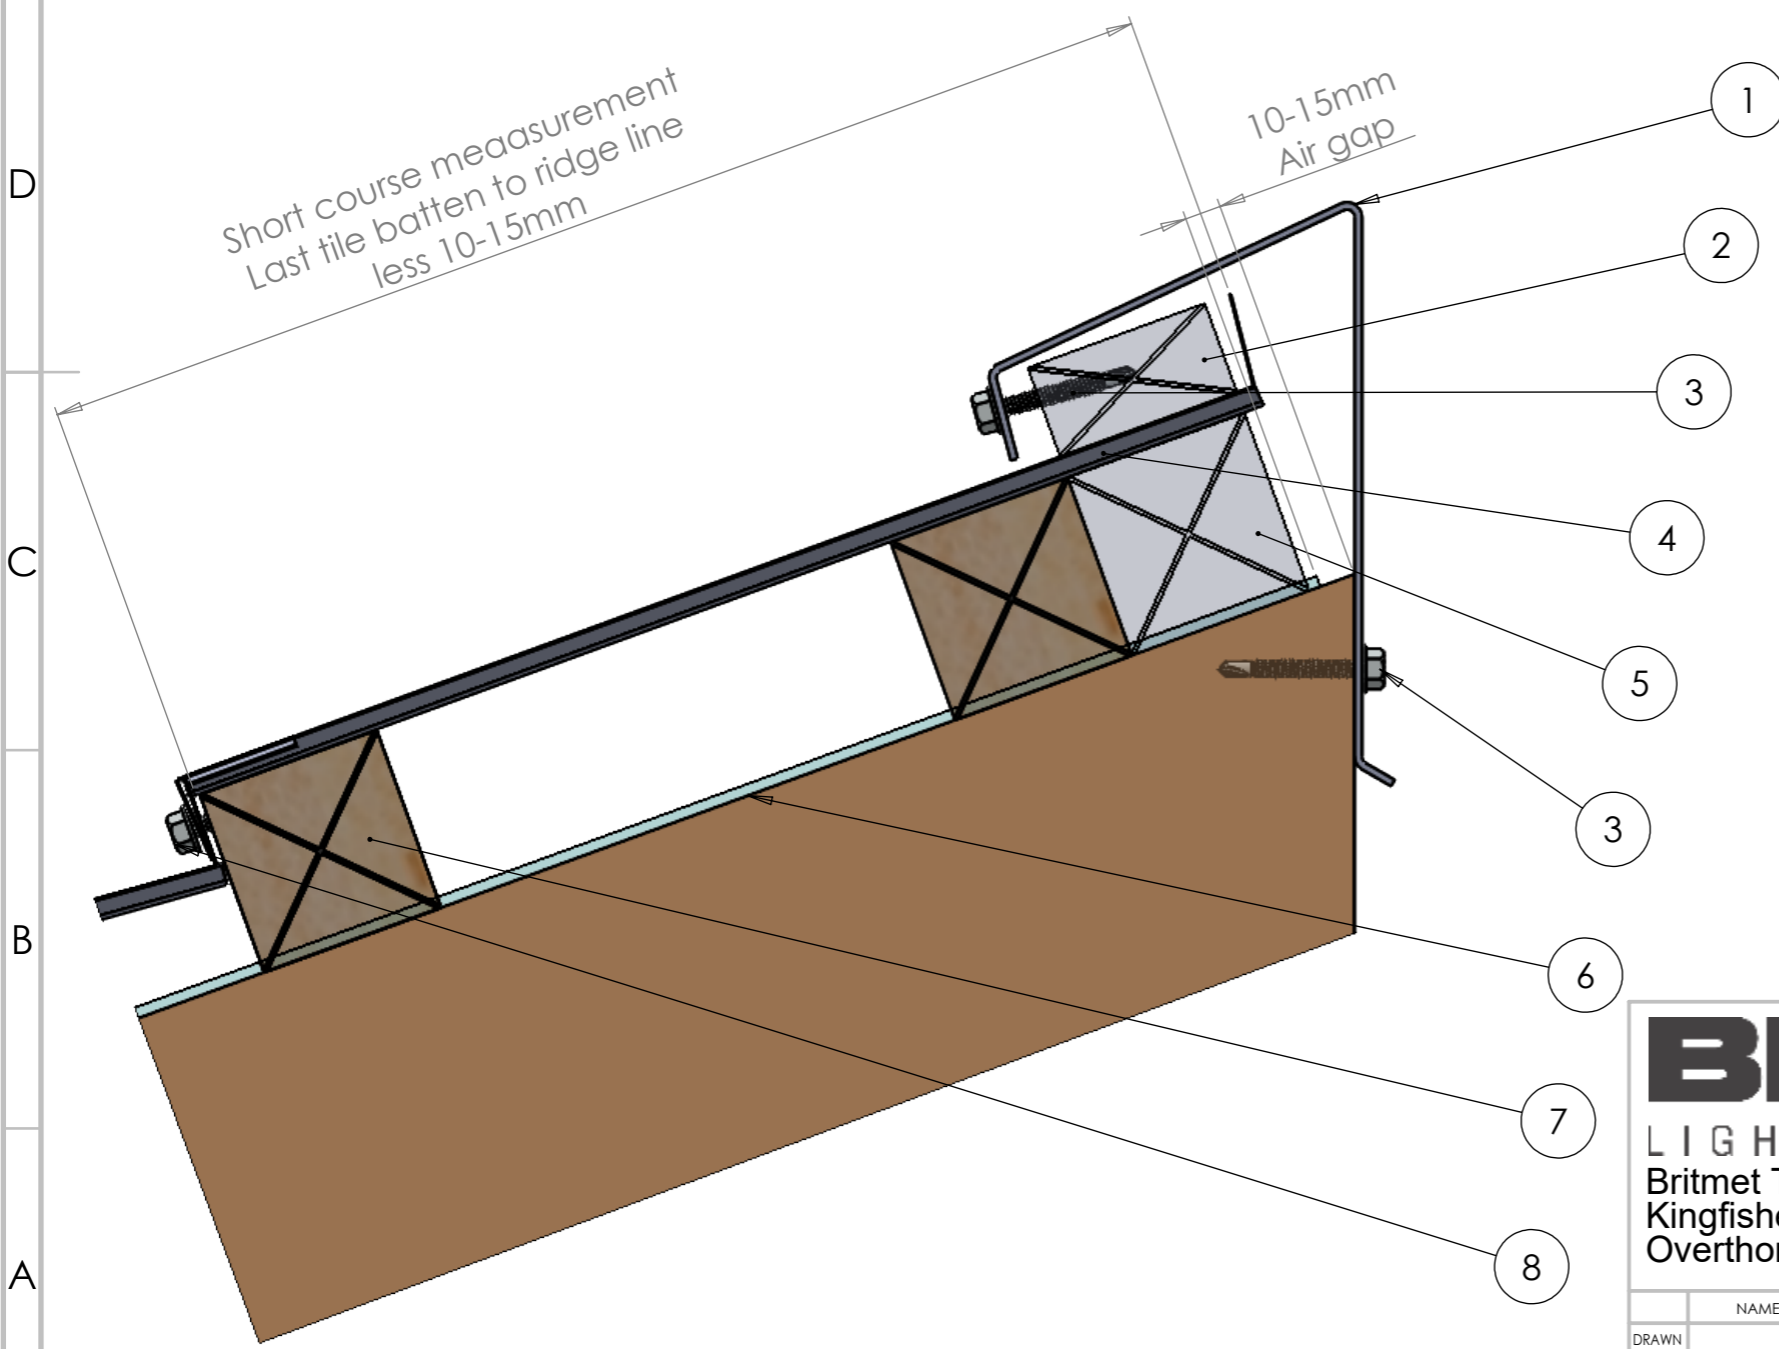


ITEM	DESCRIPTION	DETAIL
1	Mono ridge flashing	
2	Ridge batten	50x25mm
3	Tek screw	40x8mm
4	Tile panel (Refer note)	Slate 2000 shown
5	Double ridge batten	50x50mm
6	Membrane	
7	Tile batten	50x50mm
8	Tek screw	40x8mm

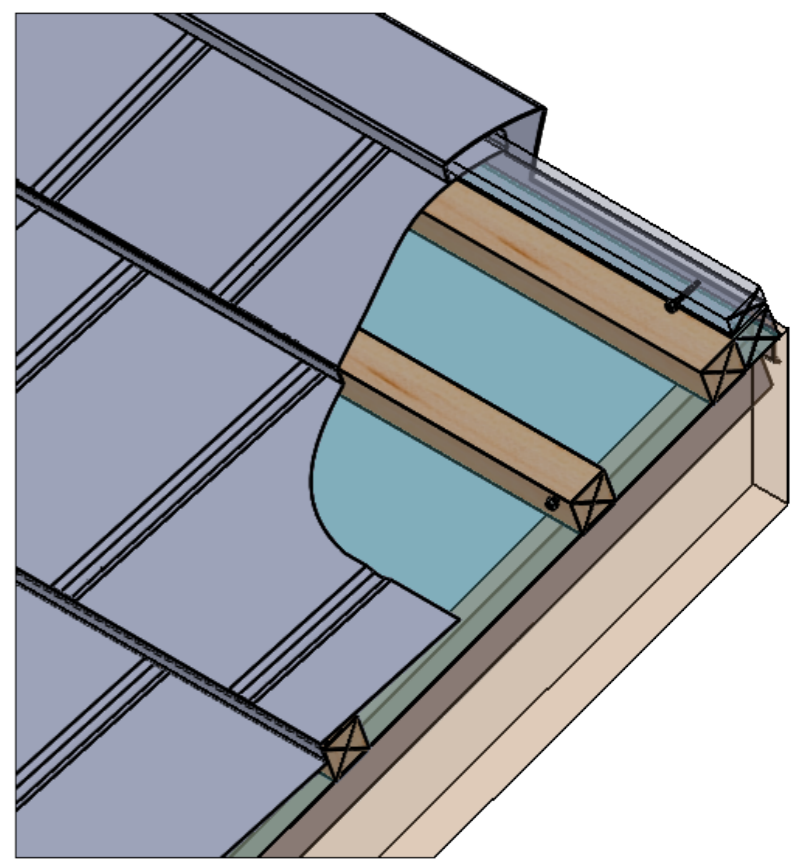

Note:
 Short course (25mm upstand)
 Use tile panel for the measurement of 200mm or more
 Use Apron flashing for measurements of 199mm or less

BRITMET
 LIGHTWEIGHT ROOFING
 Britmet Tileform Ltd
 Kingfisher House, Unit 17
 Overthorpe Road, Banbury, OX16 4SX

DO NOT SCALE DRAWING	REVISION
TITLE: Tile panel 0.9 Typ. Mono ridge detail	
DWG NO. P90-Mridge-002-A	
SCALE:DNS	SHEET 1 OF 1

NAME	DATE	MATERIAL:
DRAWN		
CHK'D		

A3