
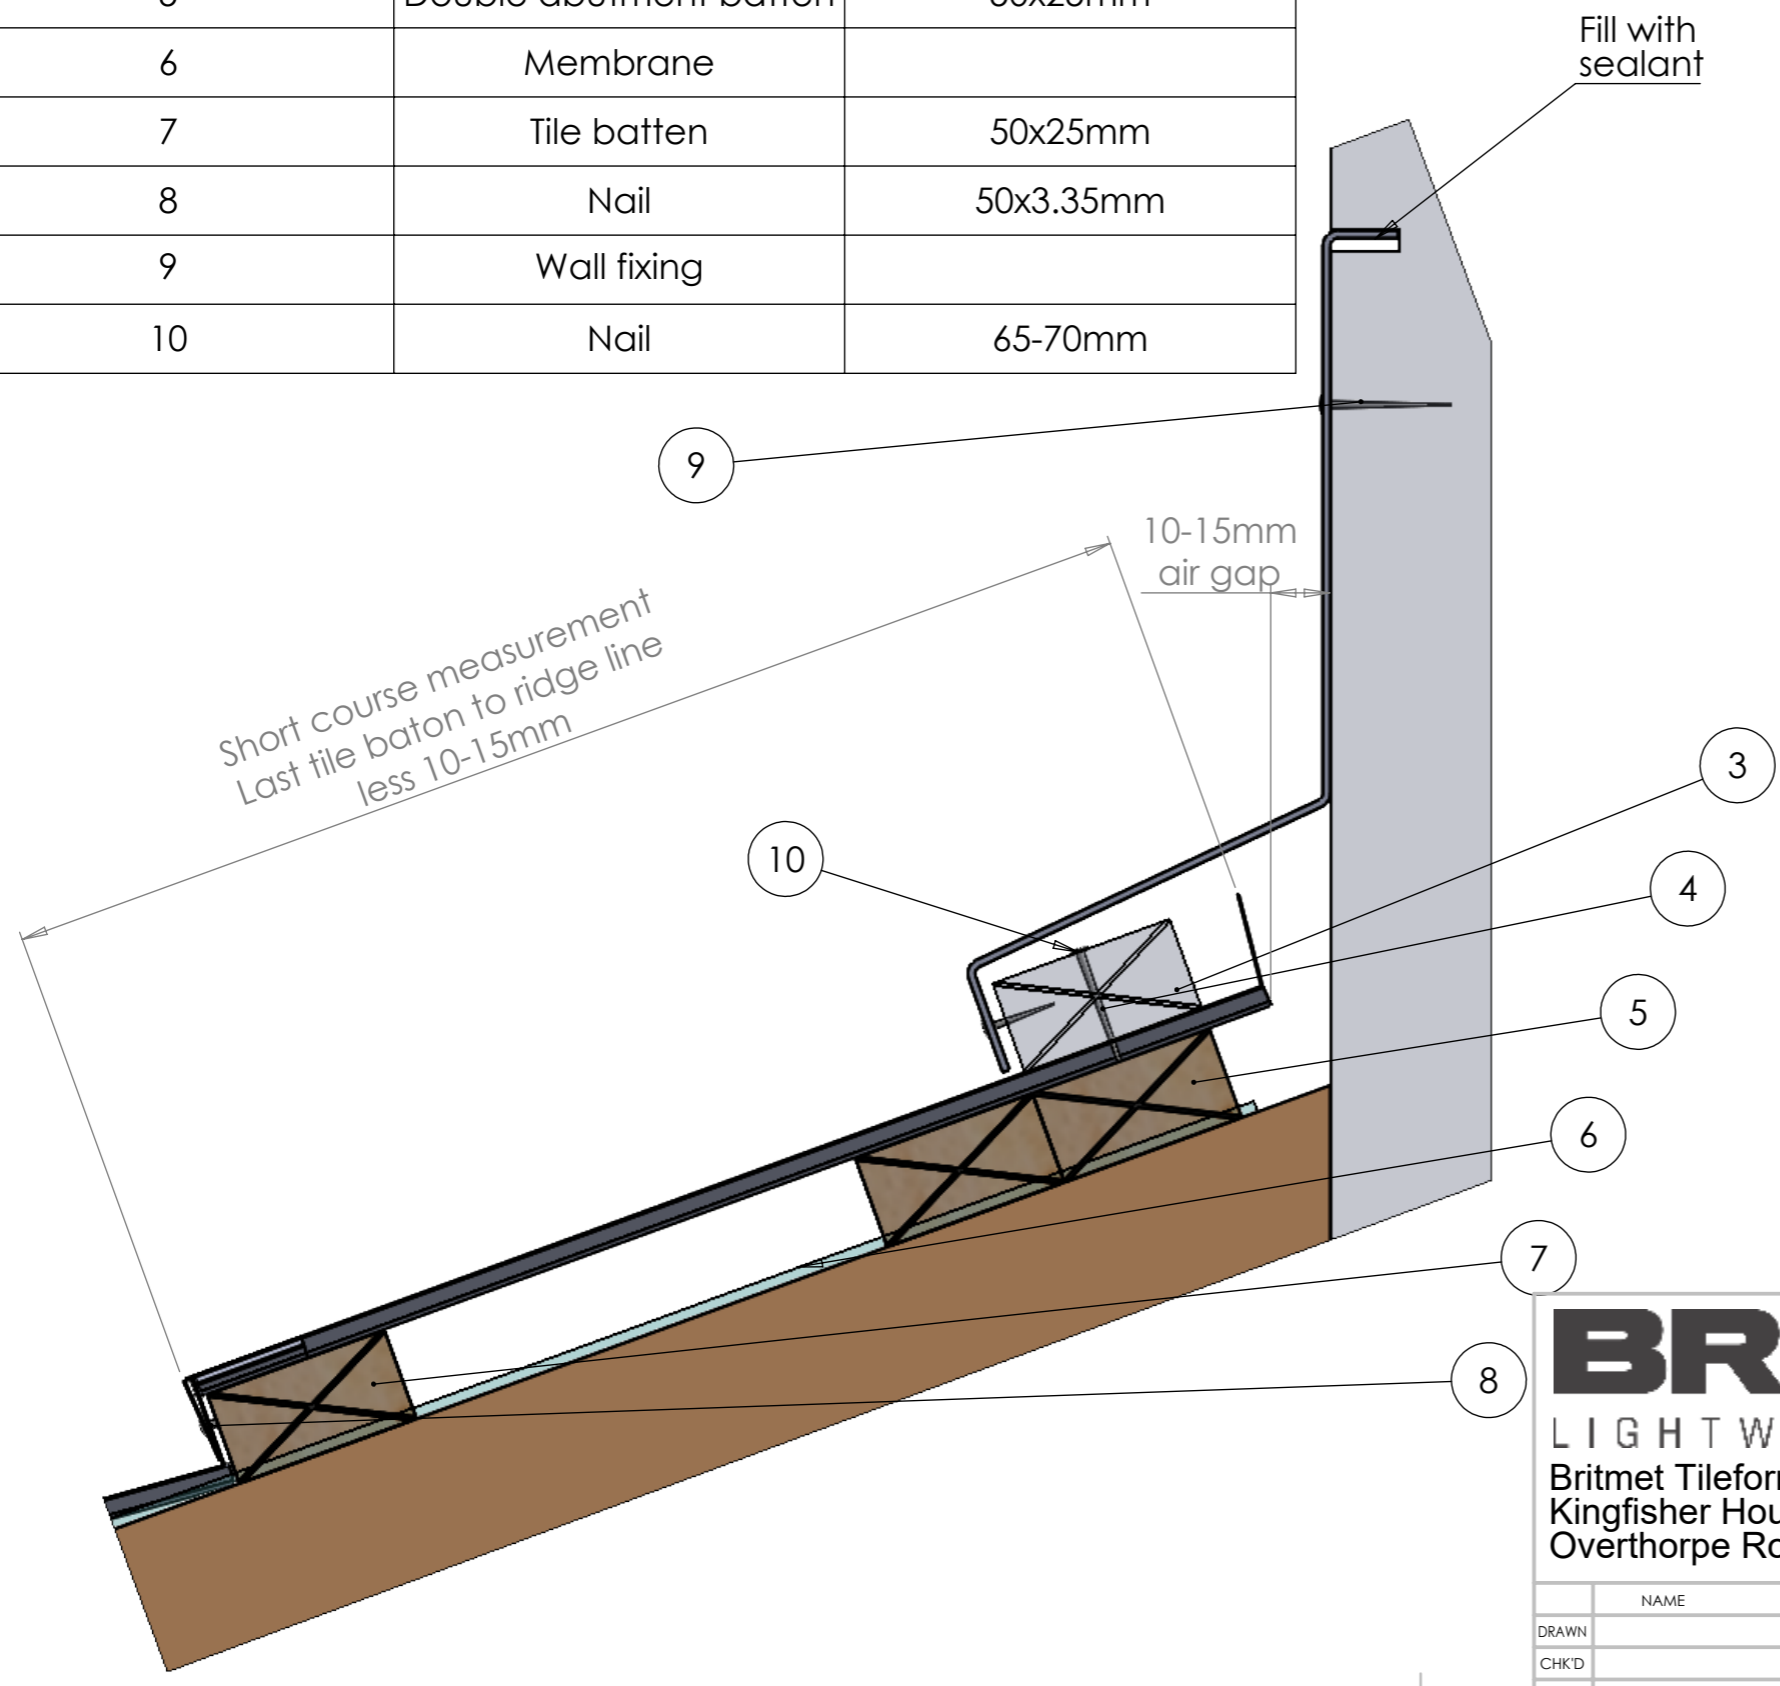


ITEM	DESCRIPTION	DETAIL
1	Apron flashing	
2	Tile panel (Refer note)	Slate 2000 shown
3	Abutment batten	25-50mm
4	Nail	50x3.35mm
5	Double abutment batten	50x25mm
6	Membrane	
7	Tile batten	50x25mm
8	Nail	50x3.35mm
9	Wall fixing	
10	Nail	65-70mm

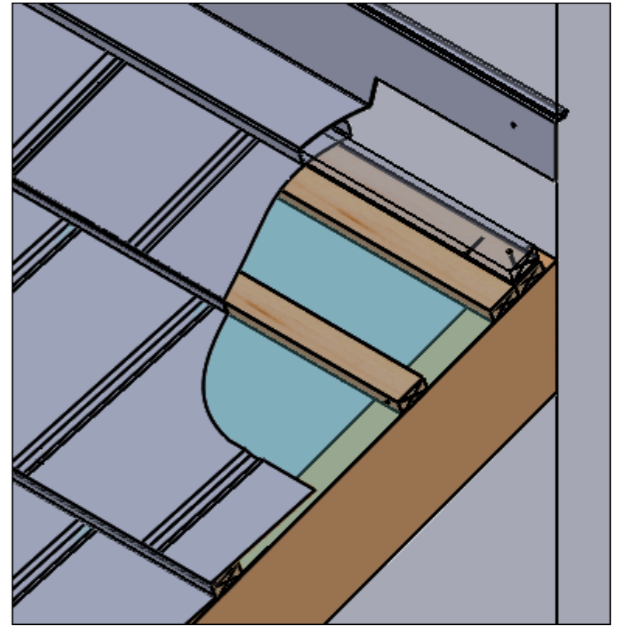

Note:  
 Short course (25mm upstand)  
 Use tile panel for the measurement of 200mm or more  
 Use cover flashing for measurements of 199mm or less

**BRITMET**  
 LIGHTWEIGHT ROOFING  
 Britmet Tileform Ltd  
 Kingfisher House, Unit 17  
 Overthorpe Road, Banbury, OX16 4SX

DO NOT SCALE DRAWING	REVISION
TITLE: Tile panel 0.45 Typ. Top abutment detail	
DWG NO. P45-TAbut-02-A	
SCALE:DNS	SHEET 1 OF 1

	NAME	DATE	MATERIAL:
DRAWN			
CHK'D			

A3