

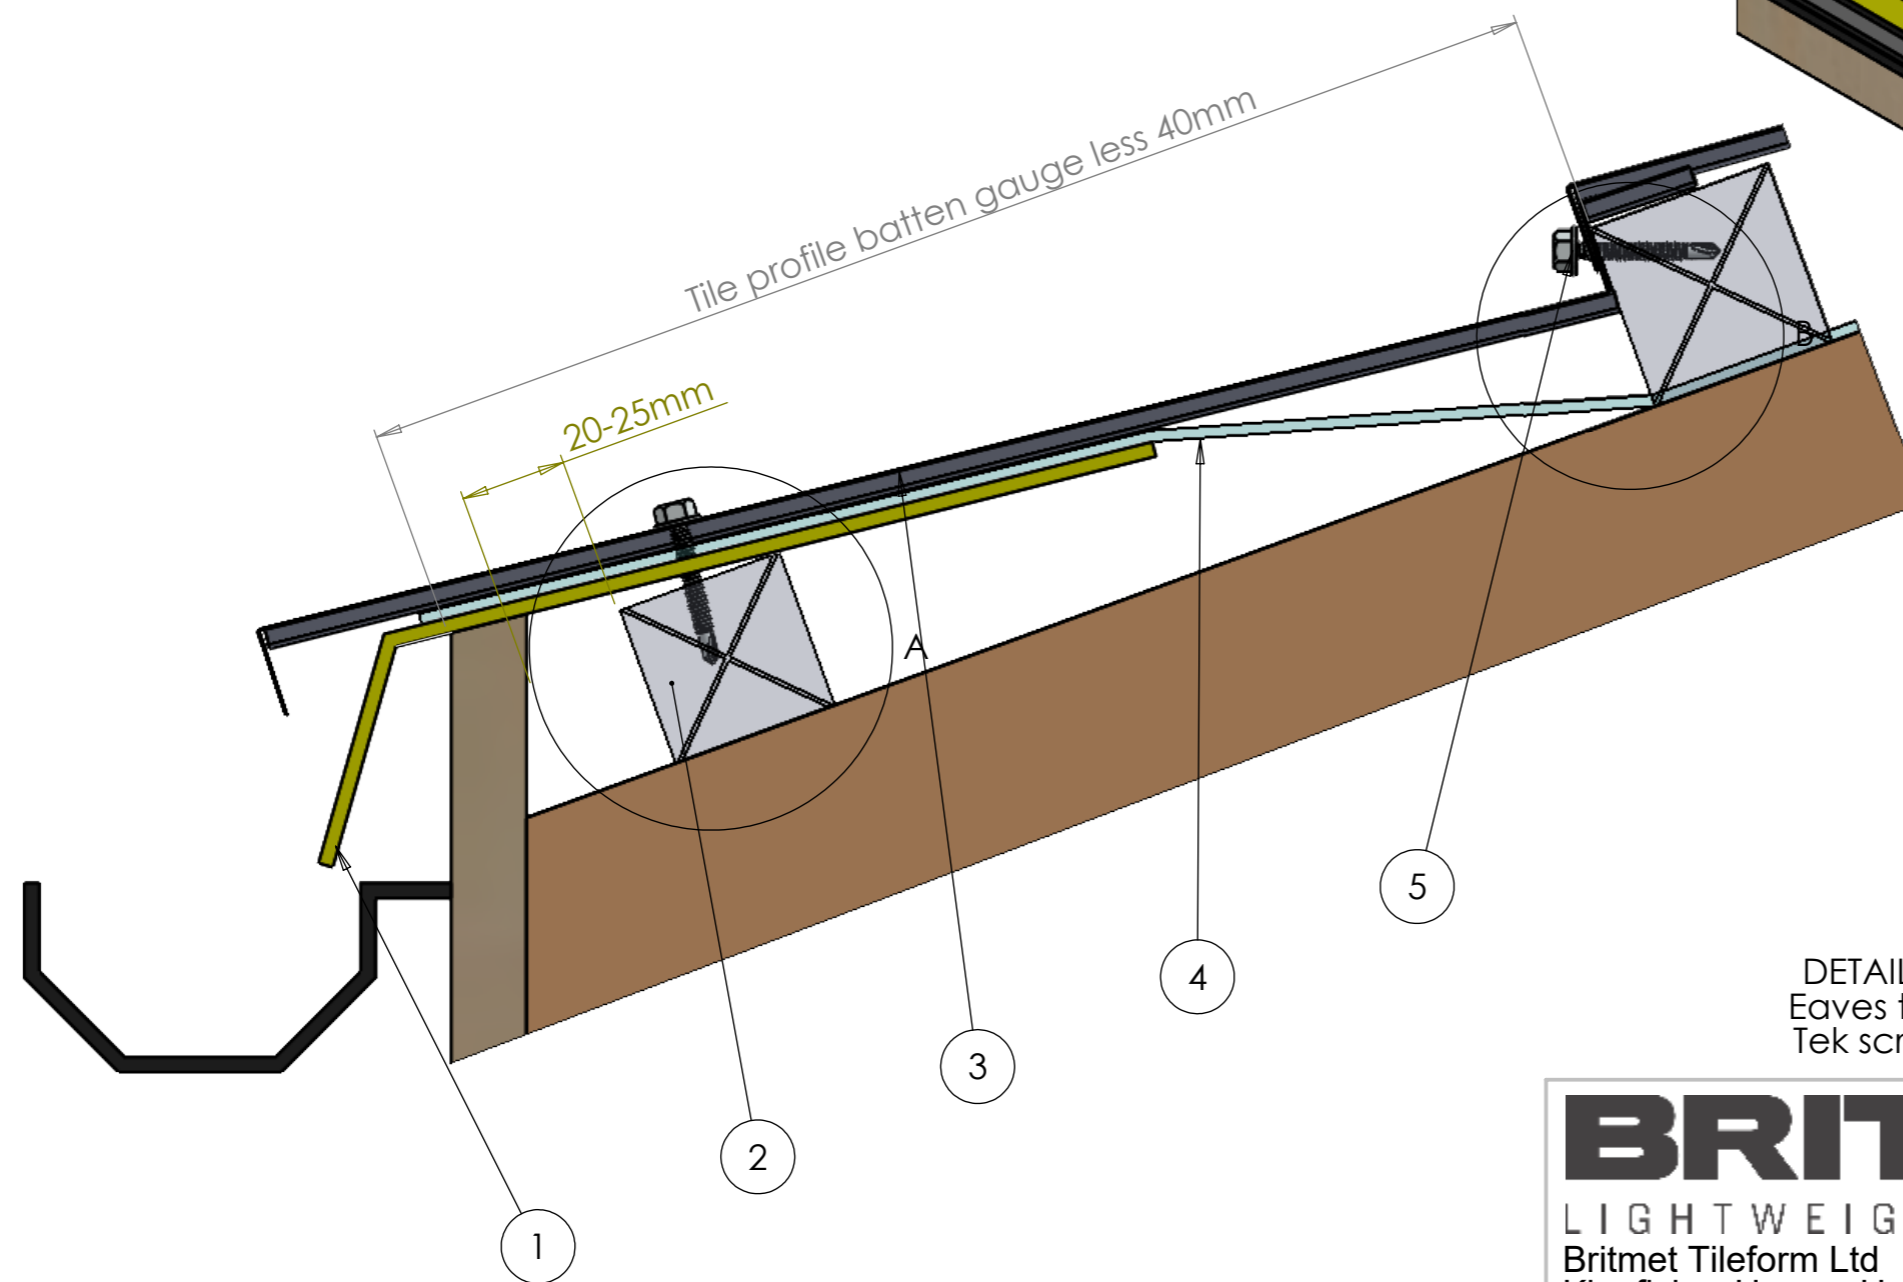


ITEM	DESCRIPTION	DETAIL
1	Eaves tray	
2	Tile batten	50x50mm
3	Tile panel	Slate 2000 shown
4	Membrane	
5	Tek screw	40x8mm

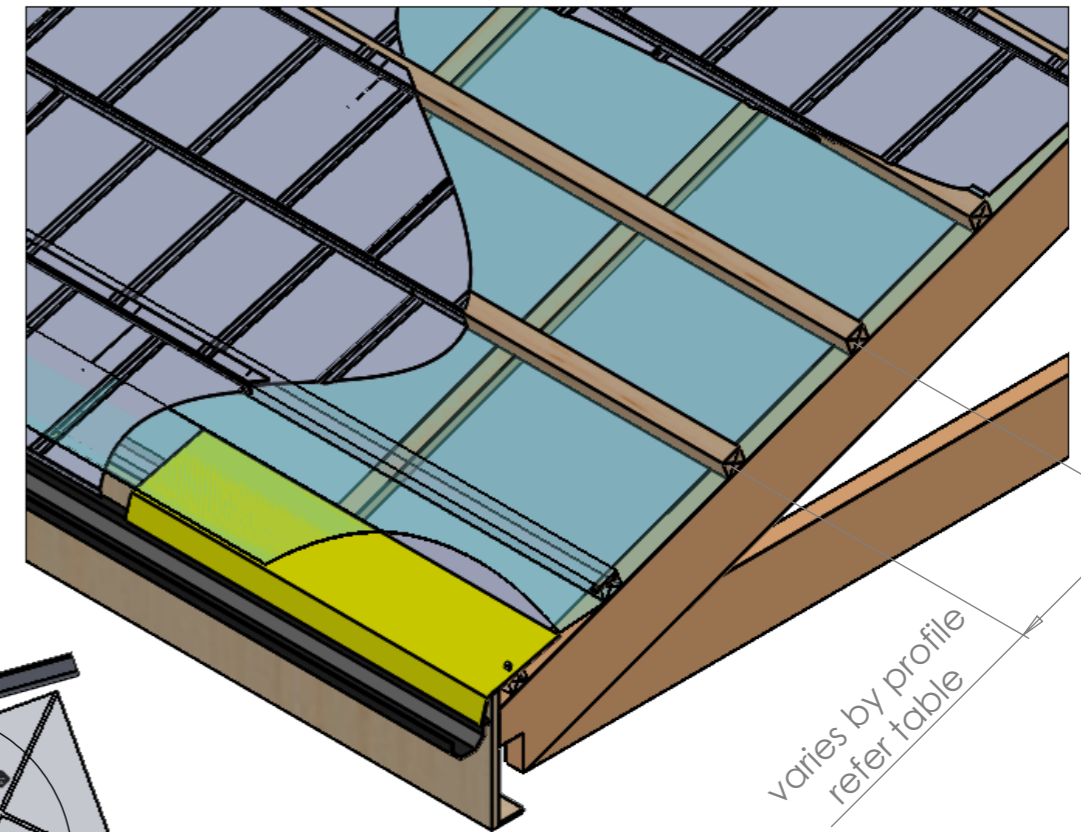

Tile profile	Pitch	Gauge
Ultratile	10 deg	368mm
Slate 2000	12 deg	367mm
Villatile	10 deg	363mm
Profile 49	10 deg	363mm

DETAIL A
Eaves tray
Tek screw

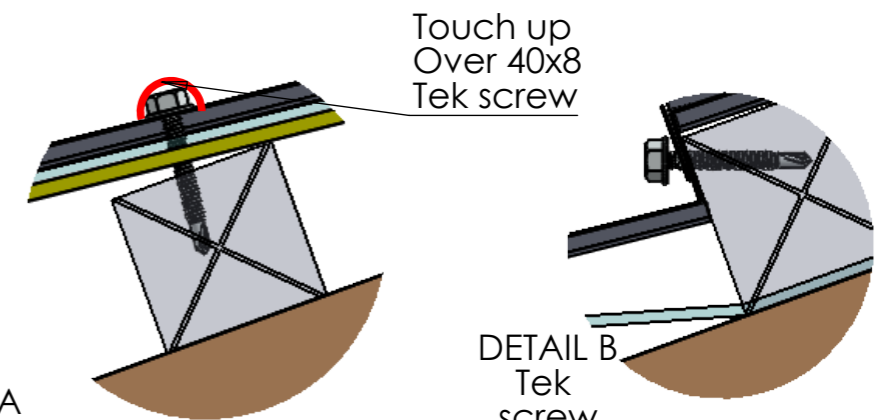

BRITMET
LIGHTWEIGHT ROOFING
Britmet Tileform Ltd
Kingfisher House, Unit 17
Overthorpe Road, Banbury, OX16 4SX

	NAME	DATE	MATERIAL:
DRAWN			
CHK'D			

DO NOT SCALE DRAWING	REVISION
TITLE: Tile panel 0.9 Typ. Eave detail	
DWG NO. P90-Eave-002-A	
SCALE:DNS	SHEET 1 OF 1

A3