
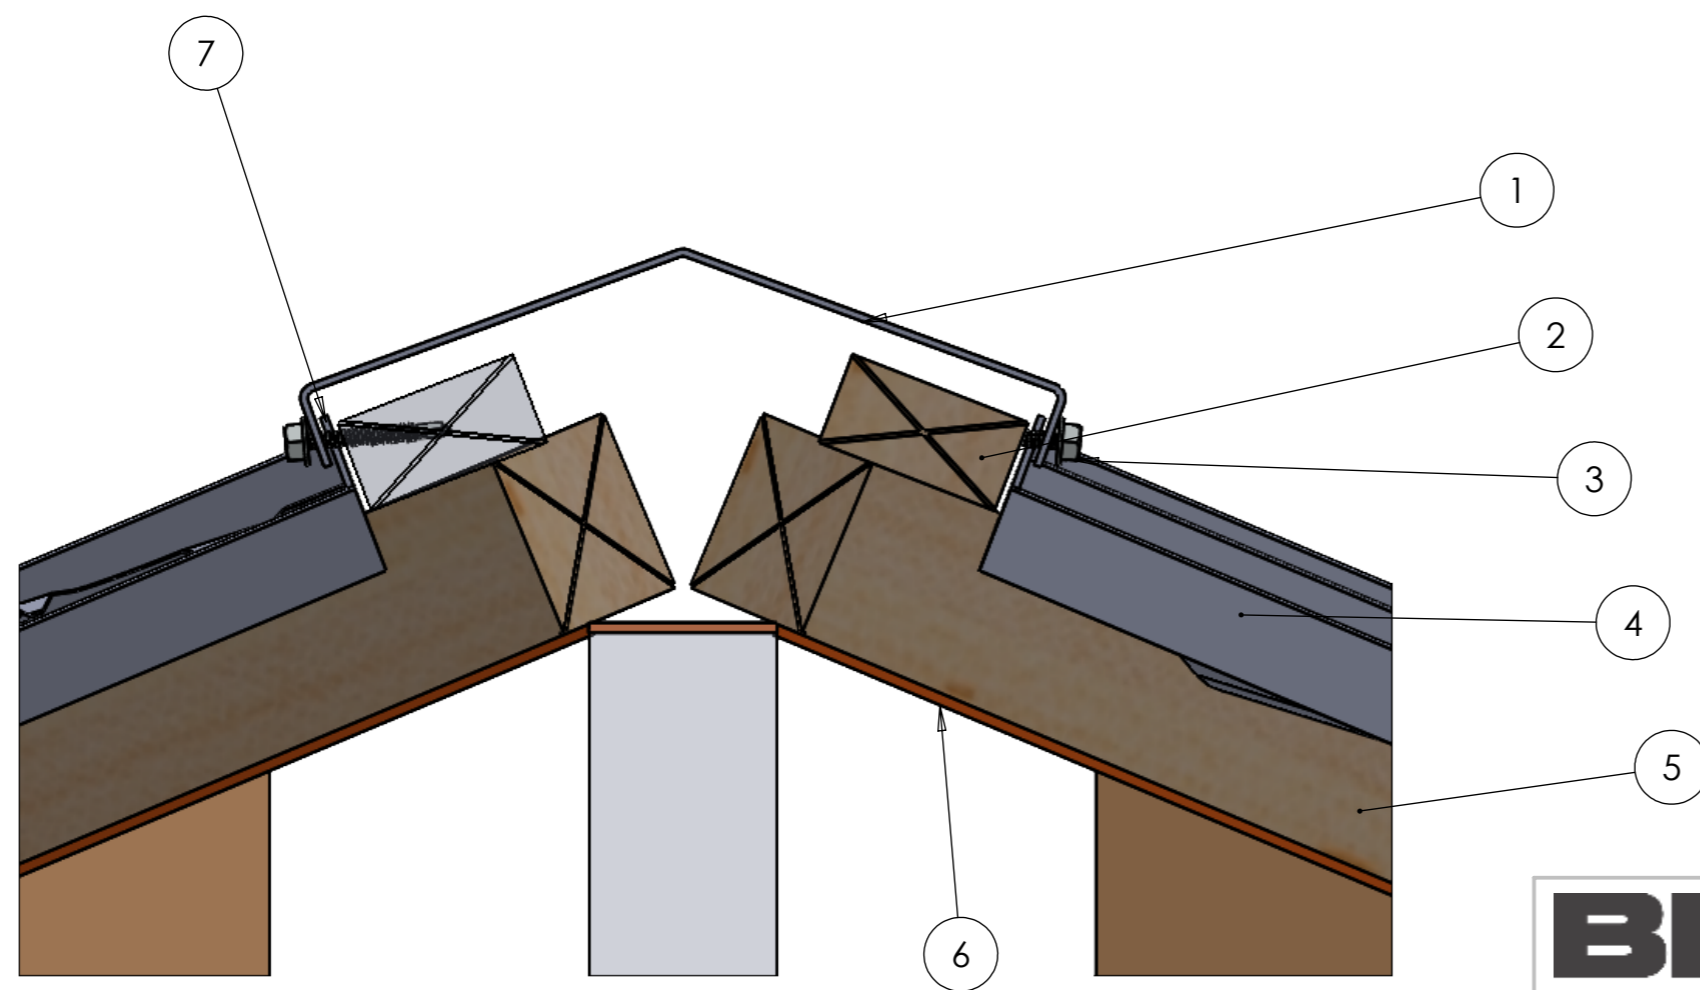


ITEM	DESCRIPTION	DETAIL
1	Angle ridge	
2	Hip batten	50x25mm
3	Tek screw	40x8mm
4	Tile panel	Slate 2000 shown
5	Tile batten	50x50mm
6	Membrane	
7	Tile panel 25mm upstand	Fold on site

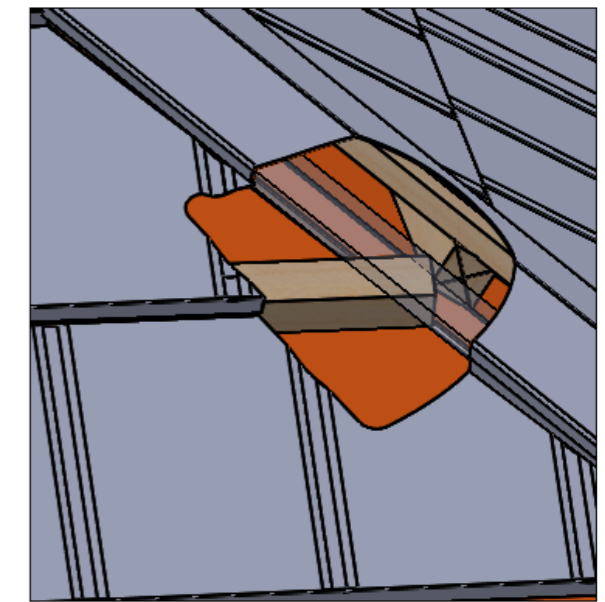

<b>BRITMET</b>		DO NOT SCALE DRAWING	REVISION
LIGHTWEIGHT ROOFING		TITLE: Tile panel 0.9 Typical hip detail	
Britmet Tileform Ltd Kingfisher House, Unit 17 Overthorpe Road, Banbury, OX16 4SX		DWG NO. P90-Hip-002-A	A3
NAME	DATE	MATERIAL:	
DRAWN			
CHK'D			
SCALE:DNS		SHEET 1 OF 1	