
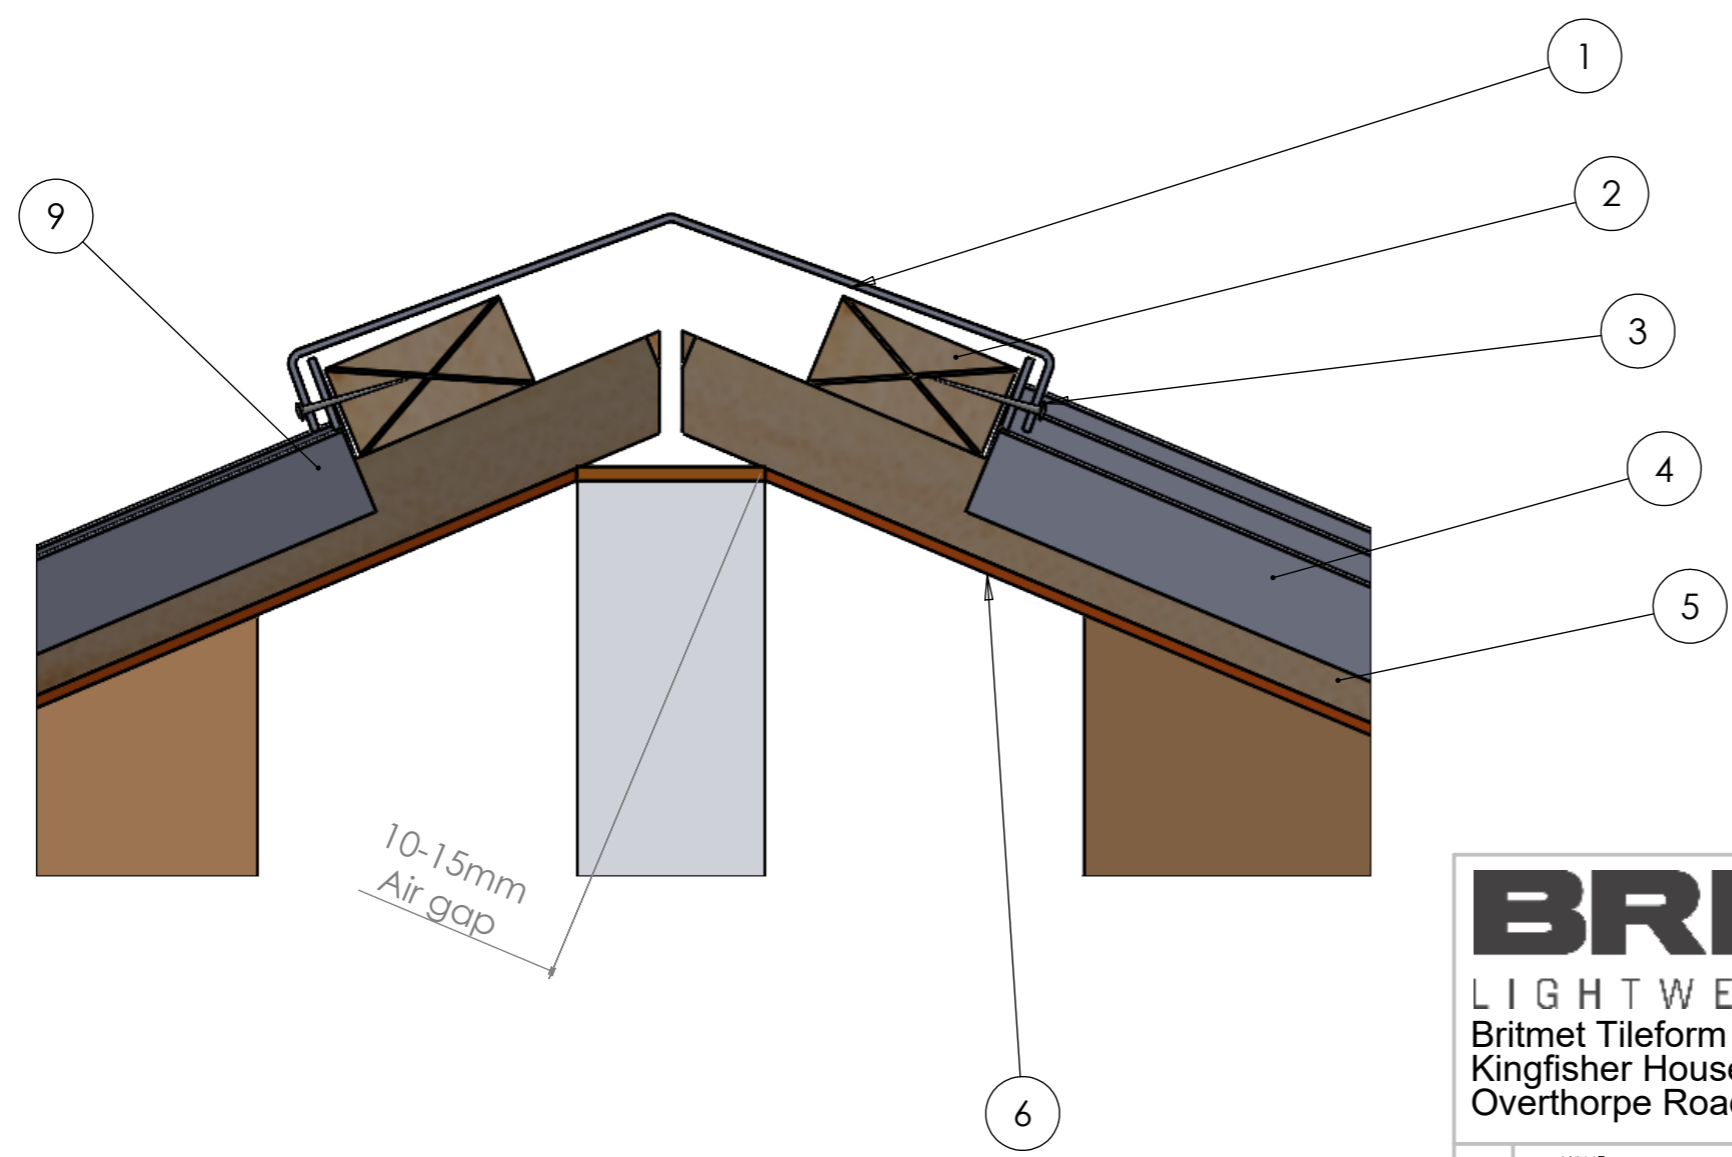


ITEM	DESCRIPTION	DETAIL
1	Angle ridge	
2	Hip batten	50x25mm
3	Nails	50x3.35mm
4	Tile panel	Slate 2000 shown
5	Tile batten	50x25mm
6	Membrane	
7	Tile panel 25mm upstand	Fold on site

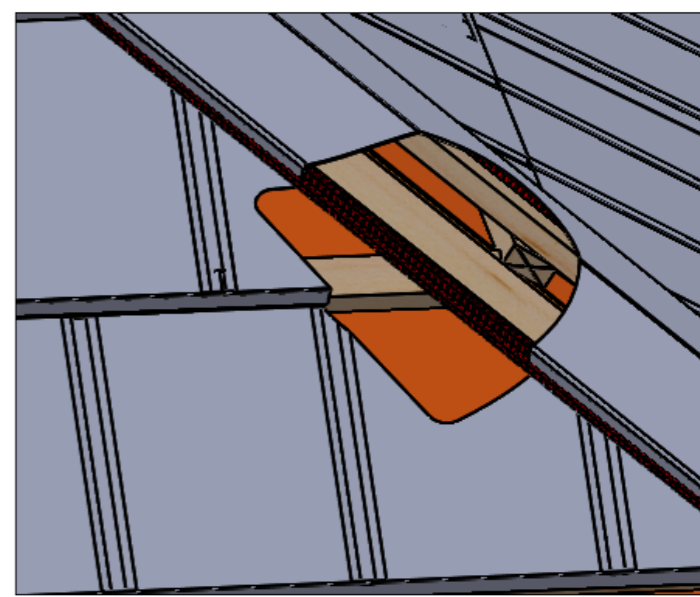

BRITMET
 LIGHTWEIGHT ROOFING
 Britmet Tileform Ltd
 Kingfisher House, Unit 17
 Overthorpe Road, Banbury, OX16 4SX

DO NOT SCALE DRAWING	REVISION
TITLE: Tile panel 0.45 Typ. Hip detail	
DWG NO. P45-Hip-002-A	
SCALE:DNS	SHEET 1 OF 1

	NAME	DATE	MATERIAL:
DRAWN			
CHK'D			

A3