
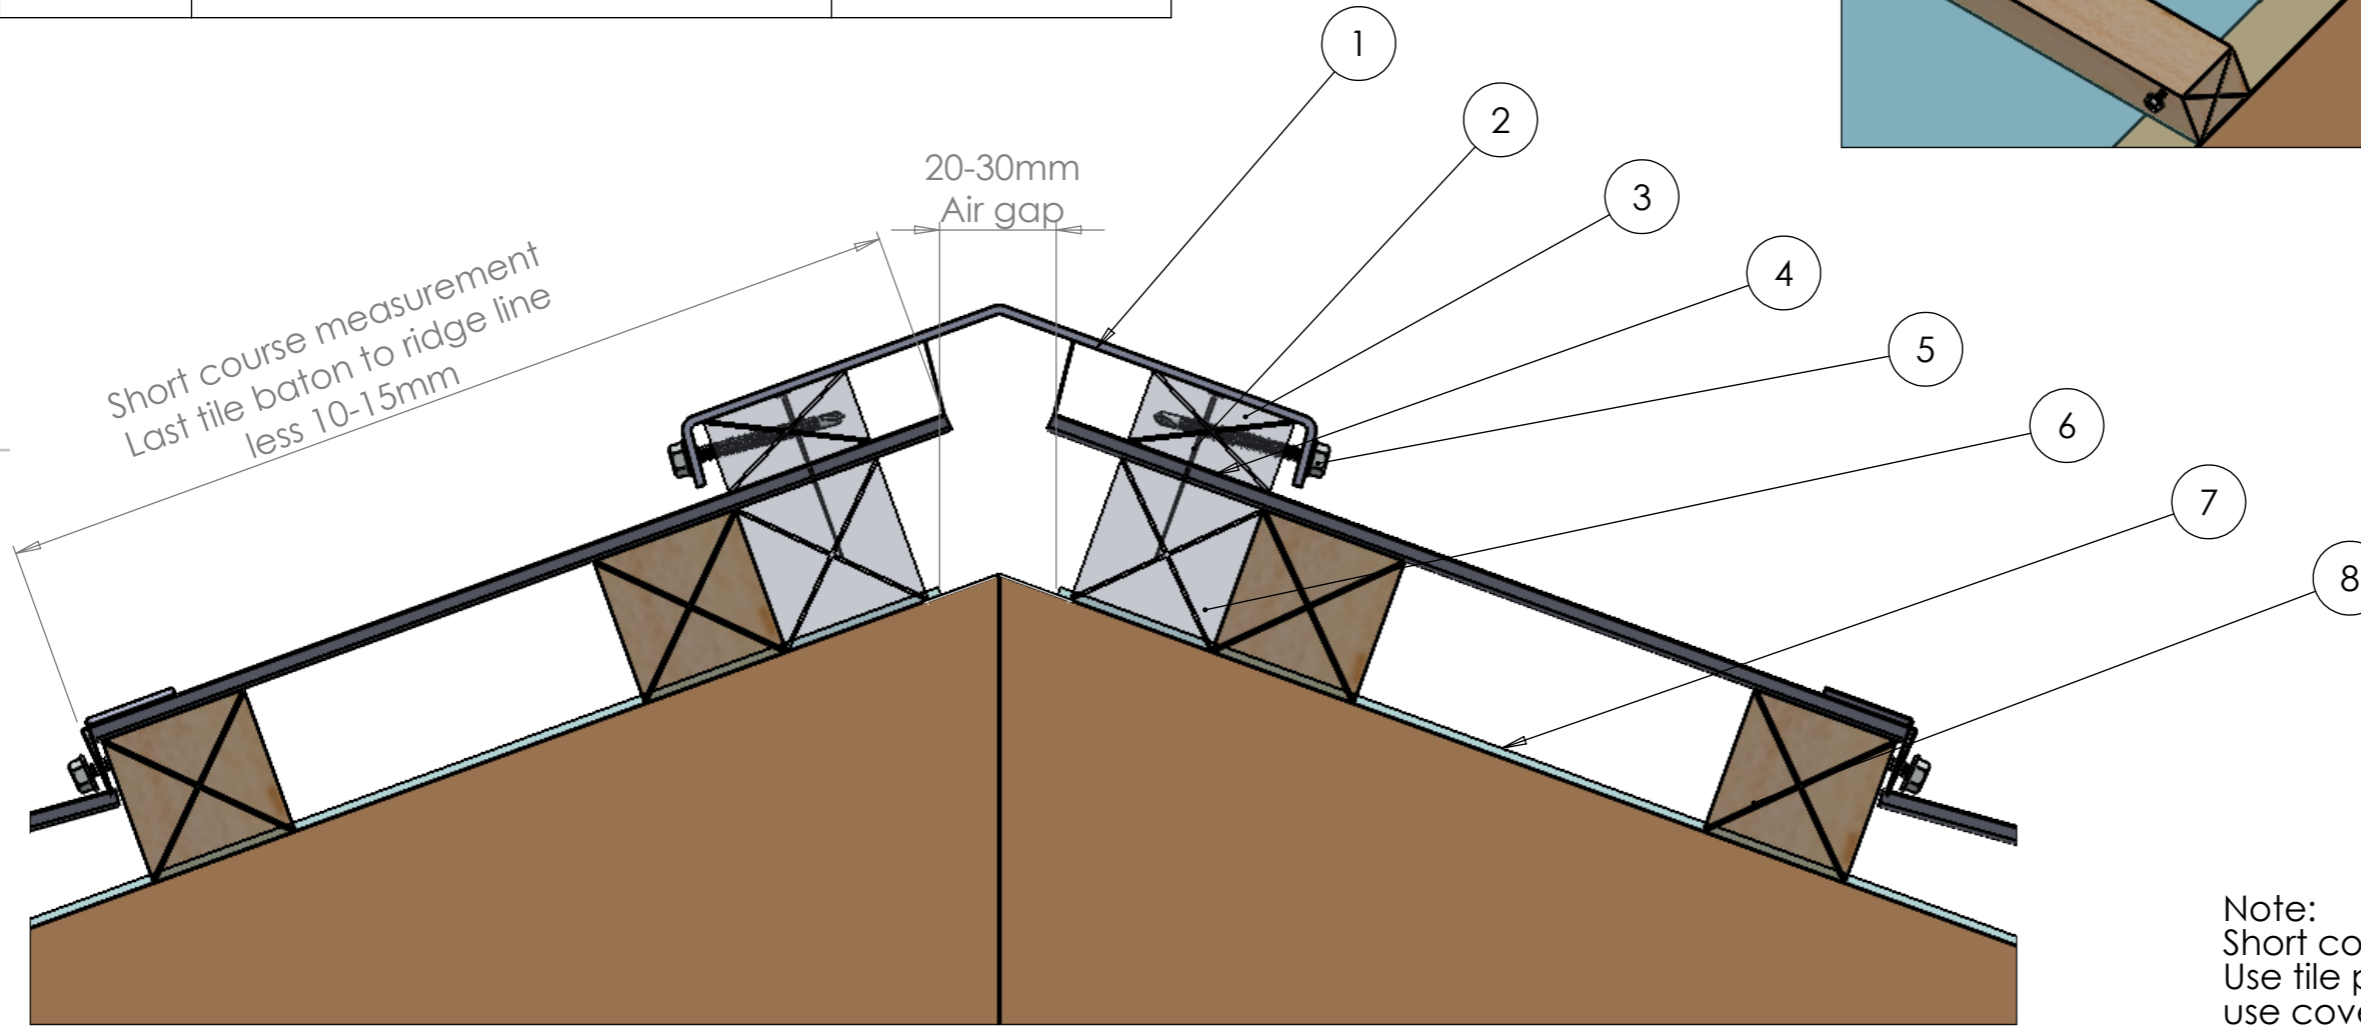


ITEM	DESCRIPTION	DETAIL
1	Angle ridge	
2	Nail	65-75mm
3	Ridge batten	50x25mm
4	Tile panel (Refer note)	Slate 2000 shown
5	Tek screw	40x8mm
6	Double ridge batten	50x50mm
7	Membrane	
8	Tile batten	50x50mm

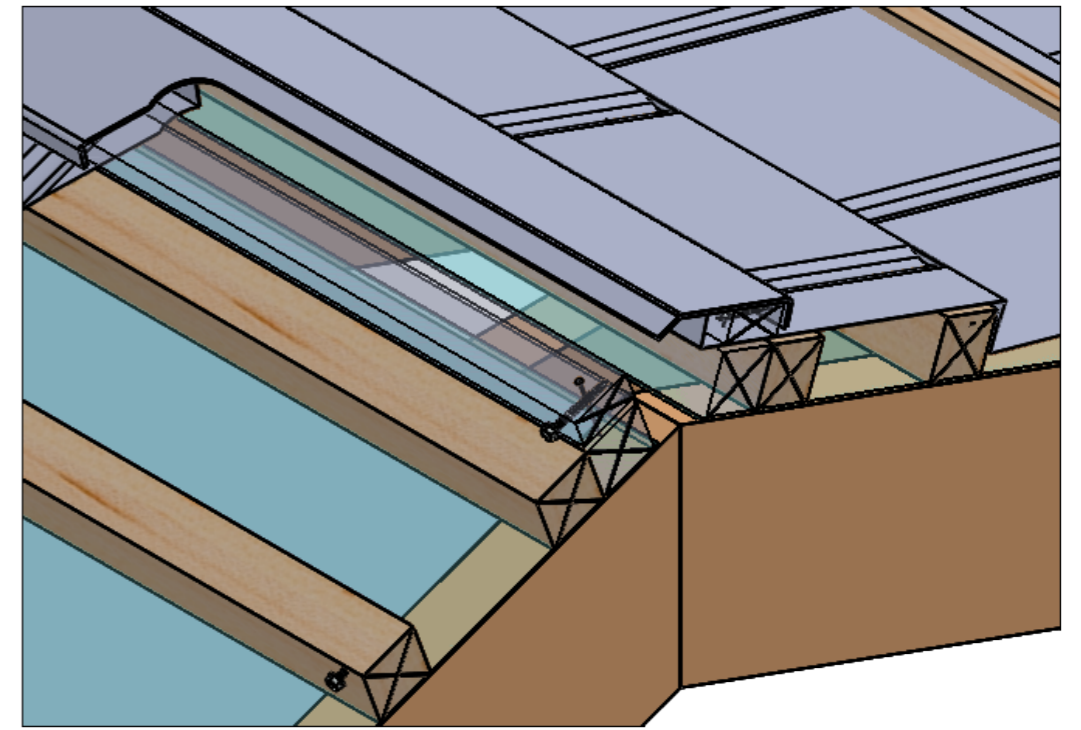

Note:
 Short course (25mm upstand)
 Use tile panel for 200mm plus
 use cover flashing less than 200mm

BRITMET
 LIGHTWEIGHT ROOFING
 Britmet Tileform Ltd
 Kingfisher House, Unit 17
 Overthorpe Road, Banbury, OX16 4SX

	NAME	DATE	MATERIAL:
DRAWN			
CHK'D			

DO NOT SCALE DRAWING	REVISION
TITLE: Tile panel 0.9 Typ. Ridge detail	
DWG NO. P90-Ridge-002-A	
SCALE:DNS	SHEET 1 OF 1

A3