
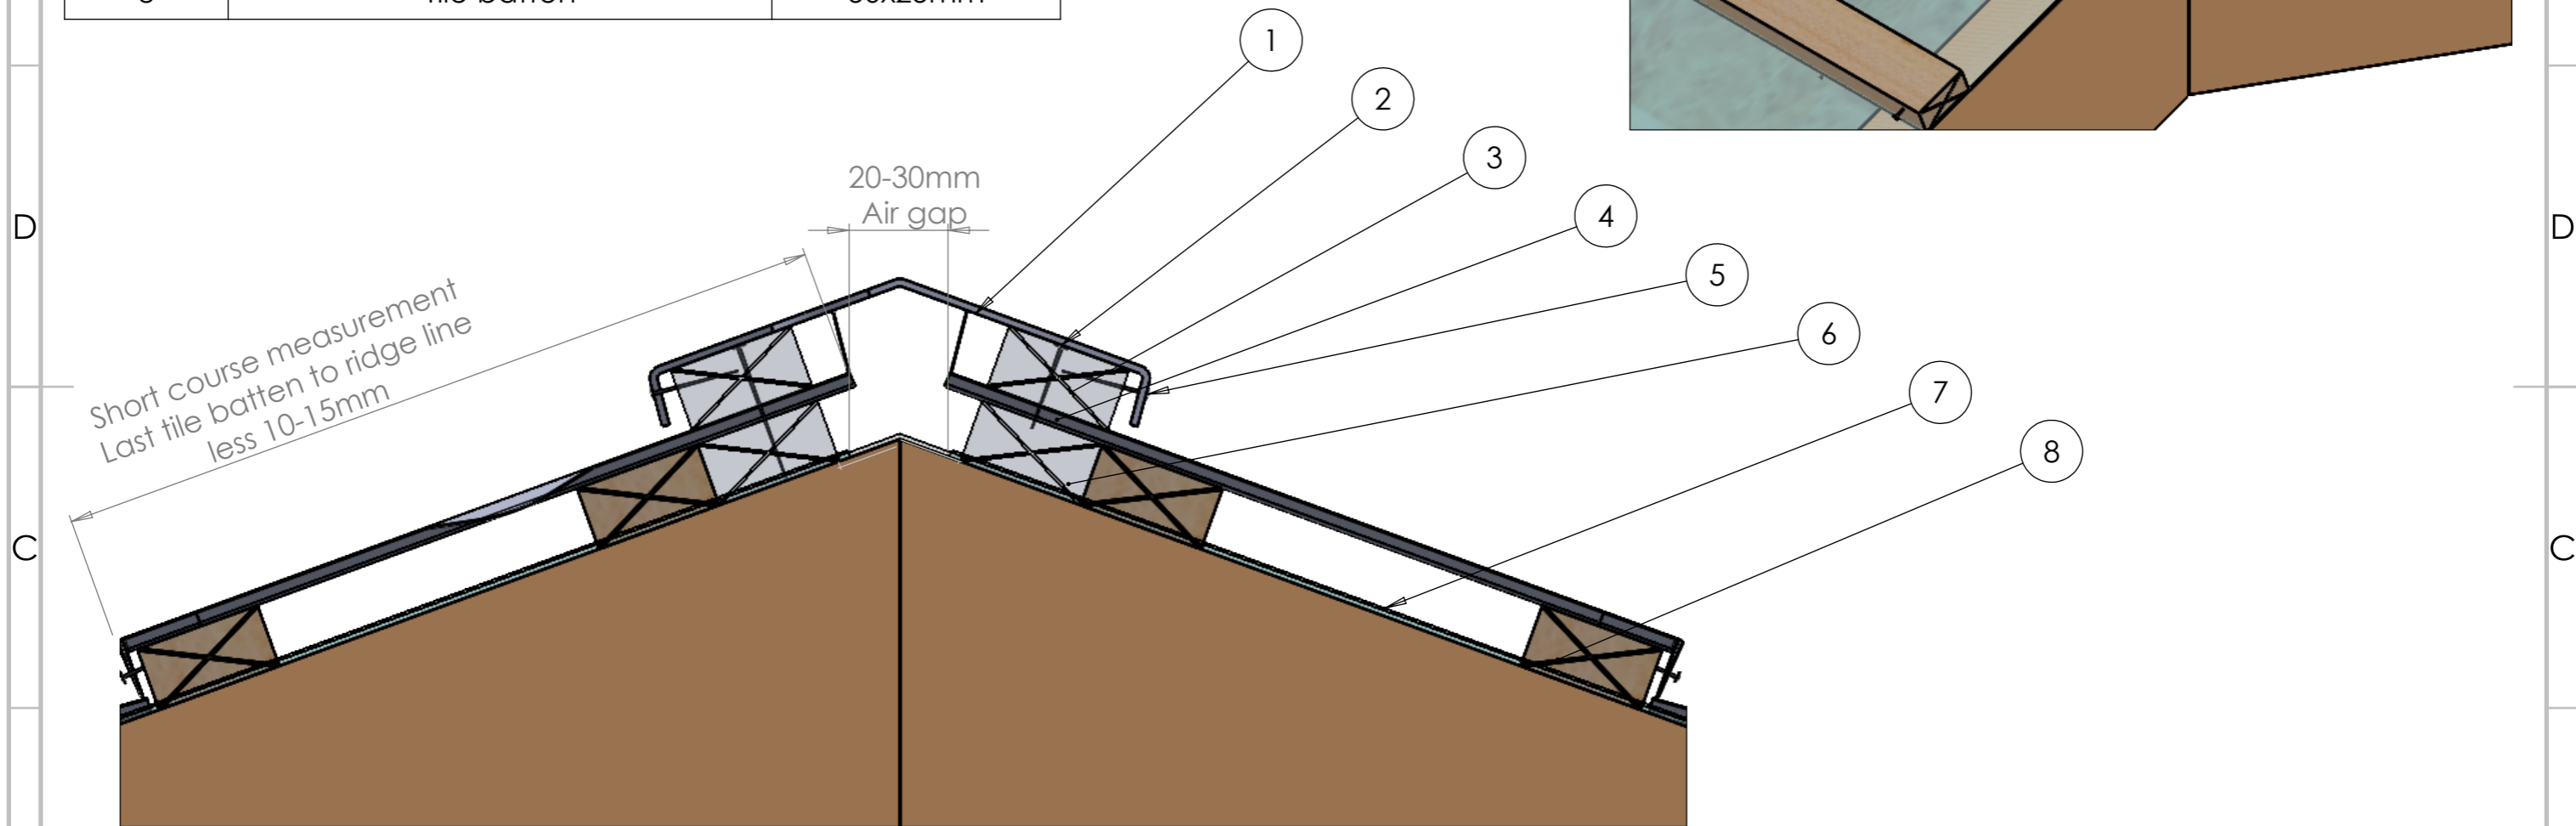


ITEM	DESCRIPTION	DETAIL
1	Angle ridge	
2	Nail	65-75mm
3	Ridge batten	50x25mm
4	Tile panel (Refer note)	Slate 2000 shown
5	Nail	50x3.35mm
6	Double ridge batten	50x25mm
7	Membrane	
8	Tile batten	50x25mm

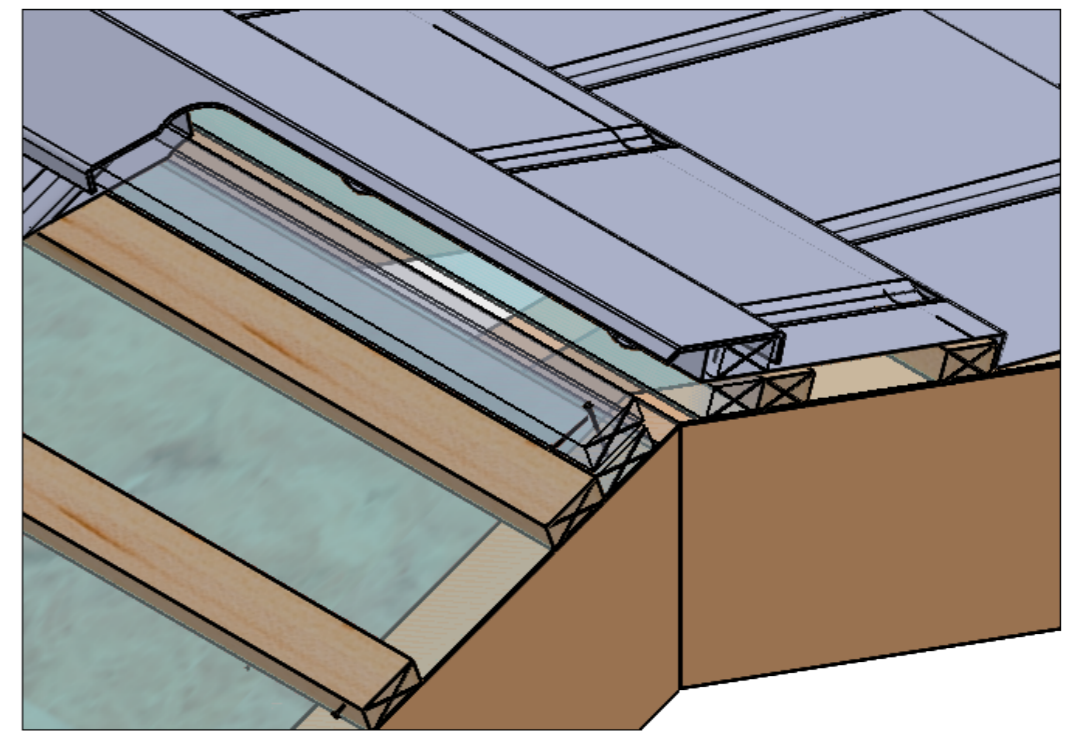

Short course measurement
Last tile batten to ridge line
less 10-15mm

20-30mm
Air gap

Note:
Short course (25mm upstand)
Use tile panel for 200mm plus
use cover flashing less then 200mm

BRITMET
LIGHTWEIGHT ROOFING
Britmet Tileform Ltd
Kingfisher House, Unit 17
Overthorpe Road, Banbury, OX16 4SX

	NAME	DATE	MATERIAL:
DRAWN			
CHK'D			

DO NOT SCALE DRAWING	REVISION
TITLE: Typ. Ridge detail.	
DWG NO. P45-Ridge-02-A	
SCALE:DNS	SHEET 1 OF 1

A3