
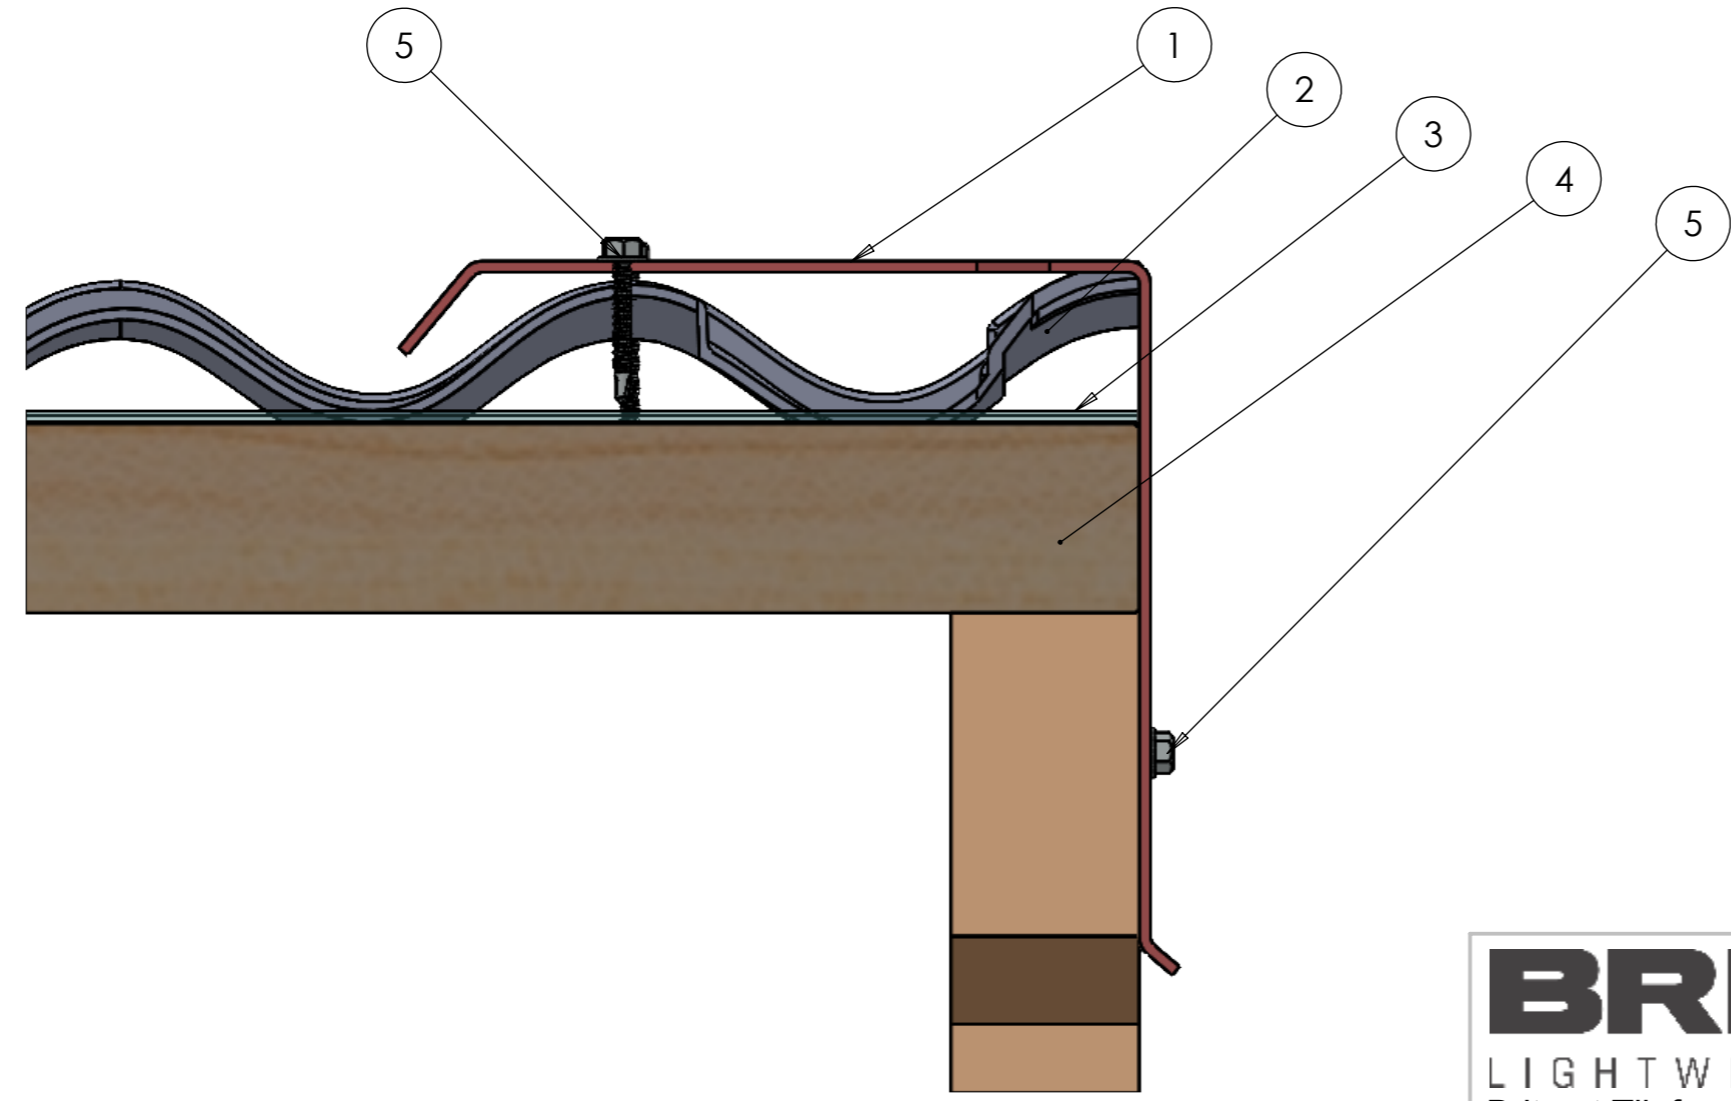


ITEM	DESCRIPTION	DETAIL
1	Barge flashing	
2	Pantile 2000	
3	Membrane	
4	Tile batten	50x50mm
5	Stitcher	35mm

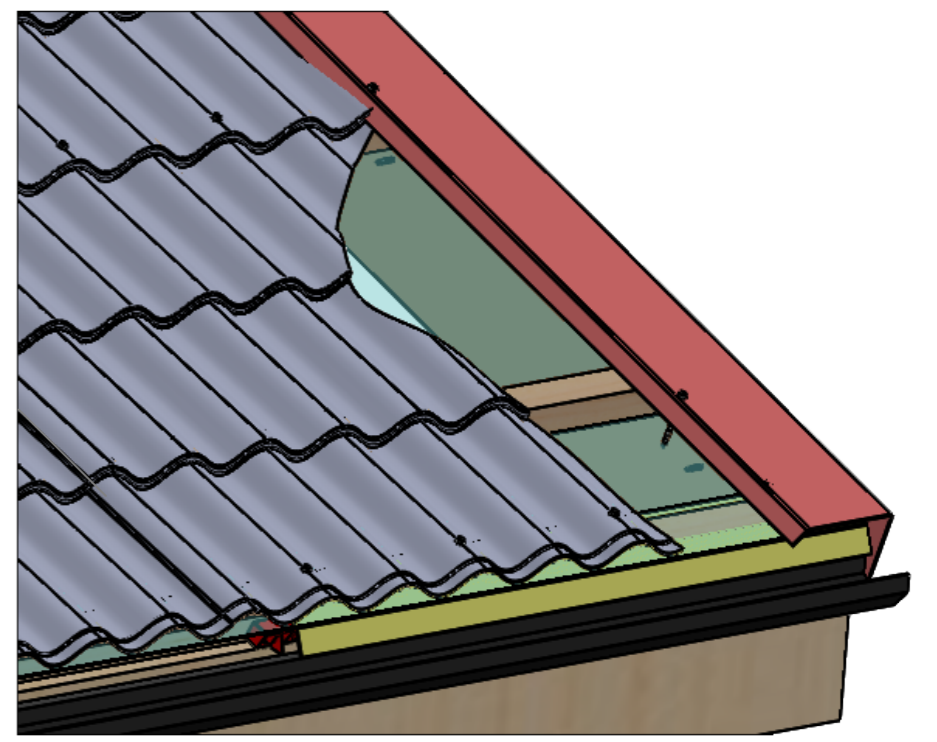

Fit 3No. fixings across top and side of barge flashing into Tile panel.  
Lap flashing min 100mm

**BRITMET**  
LIGHTWEIGHT ROOFING  
Britmet Tileform Ltd  
Kingfisher House, Unit 17  
Overthorpe Road, Banbury, OX16 4SX

DO NOT SCALE DRAWING	REVISION
TITLE: Pantile 2000-Typ. Barge detail	
DWG NO. P2-Barge-01-A	
SCALE:DNS	SHEET 1 OF 1

NAME	DATE	MATERIAL:
DRAWN		
CHK'D		

A3