

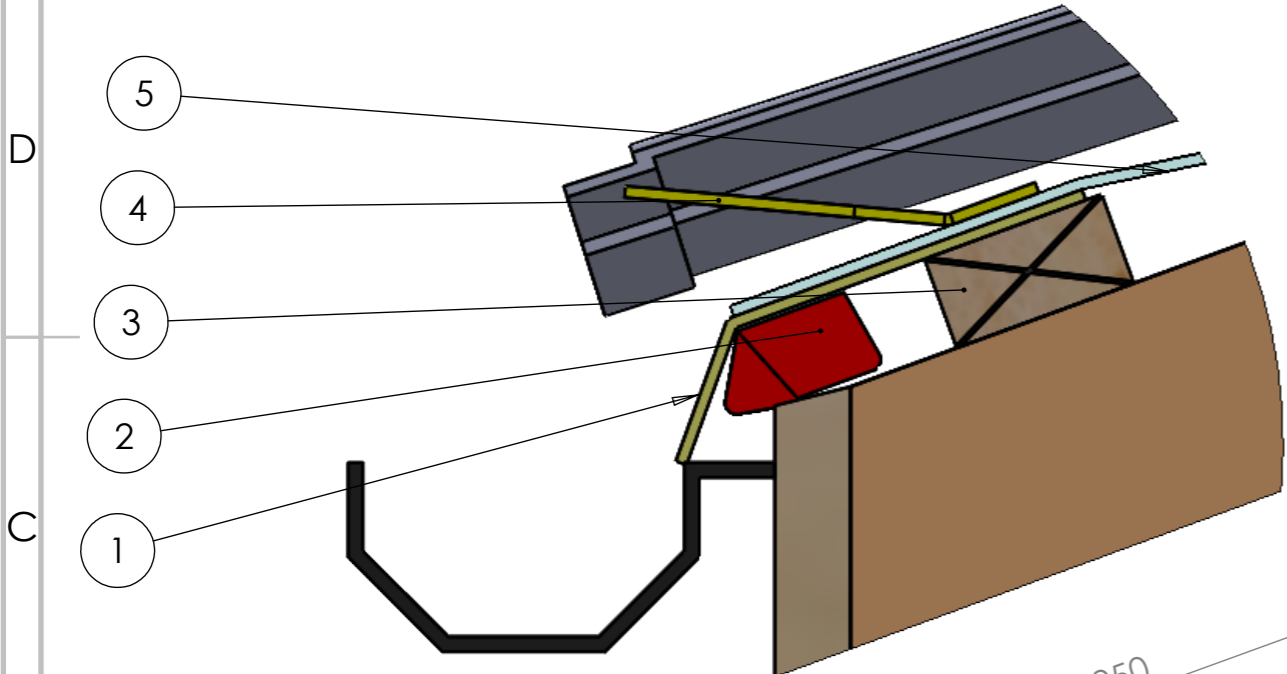


ITEM	DESCRIPTION	DETAIL
1	Eave flashing	
2	Eave vent strip	25mm <= than 15° 10mm => than 16°
3	Eaves batten	50x25mm
4	Comb filler	
5	Membrane	
6	Main fixing	85mm
7	Pantile 2000	
8	Sheet batten	50x50mm

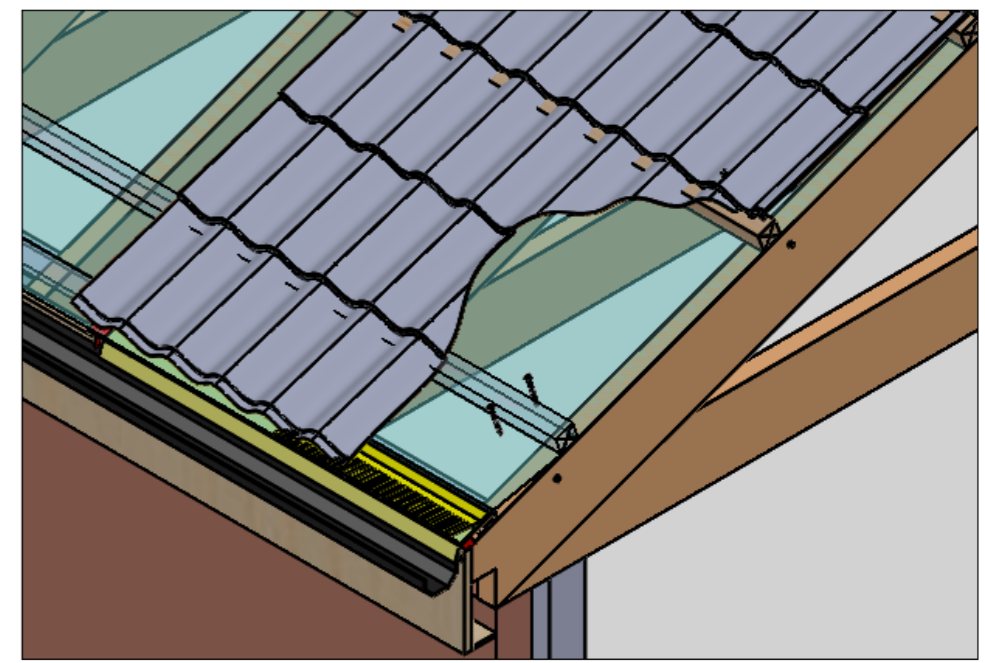

Main fixings: 4 fixings through the crown at Eaves and Ridge. 3 fixings through crown for intermediate battens.

DETAIL B

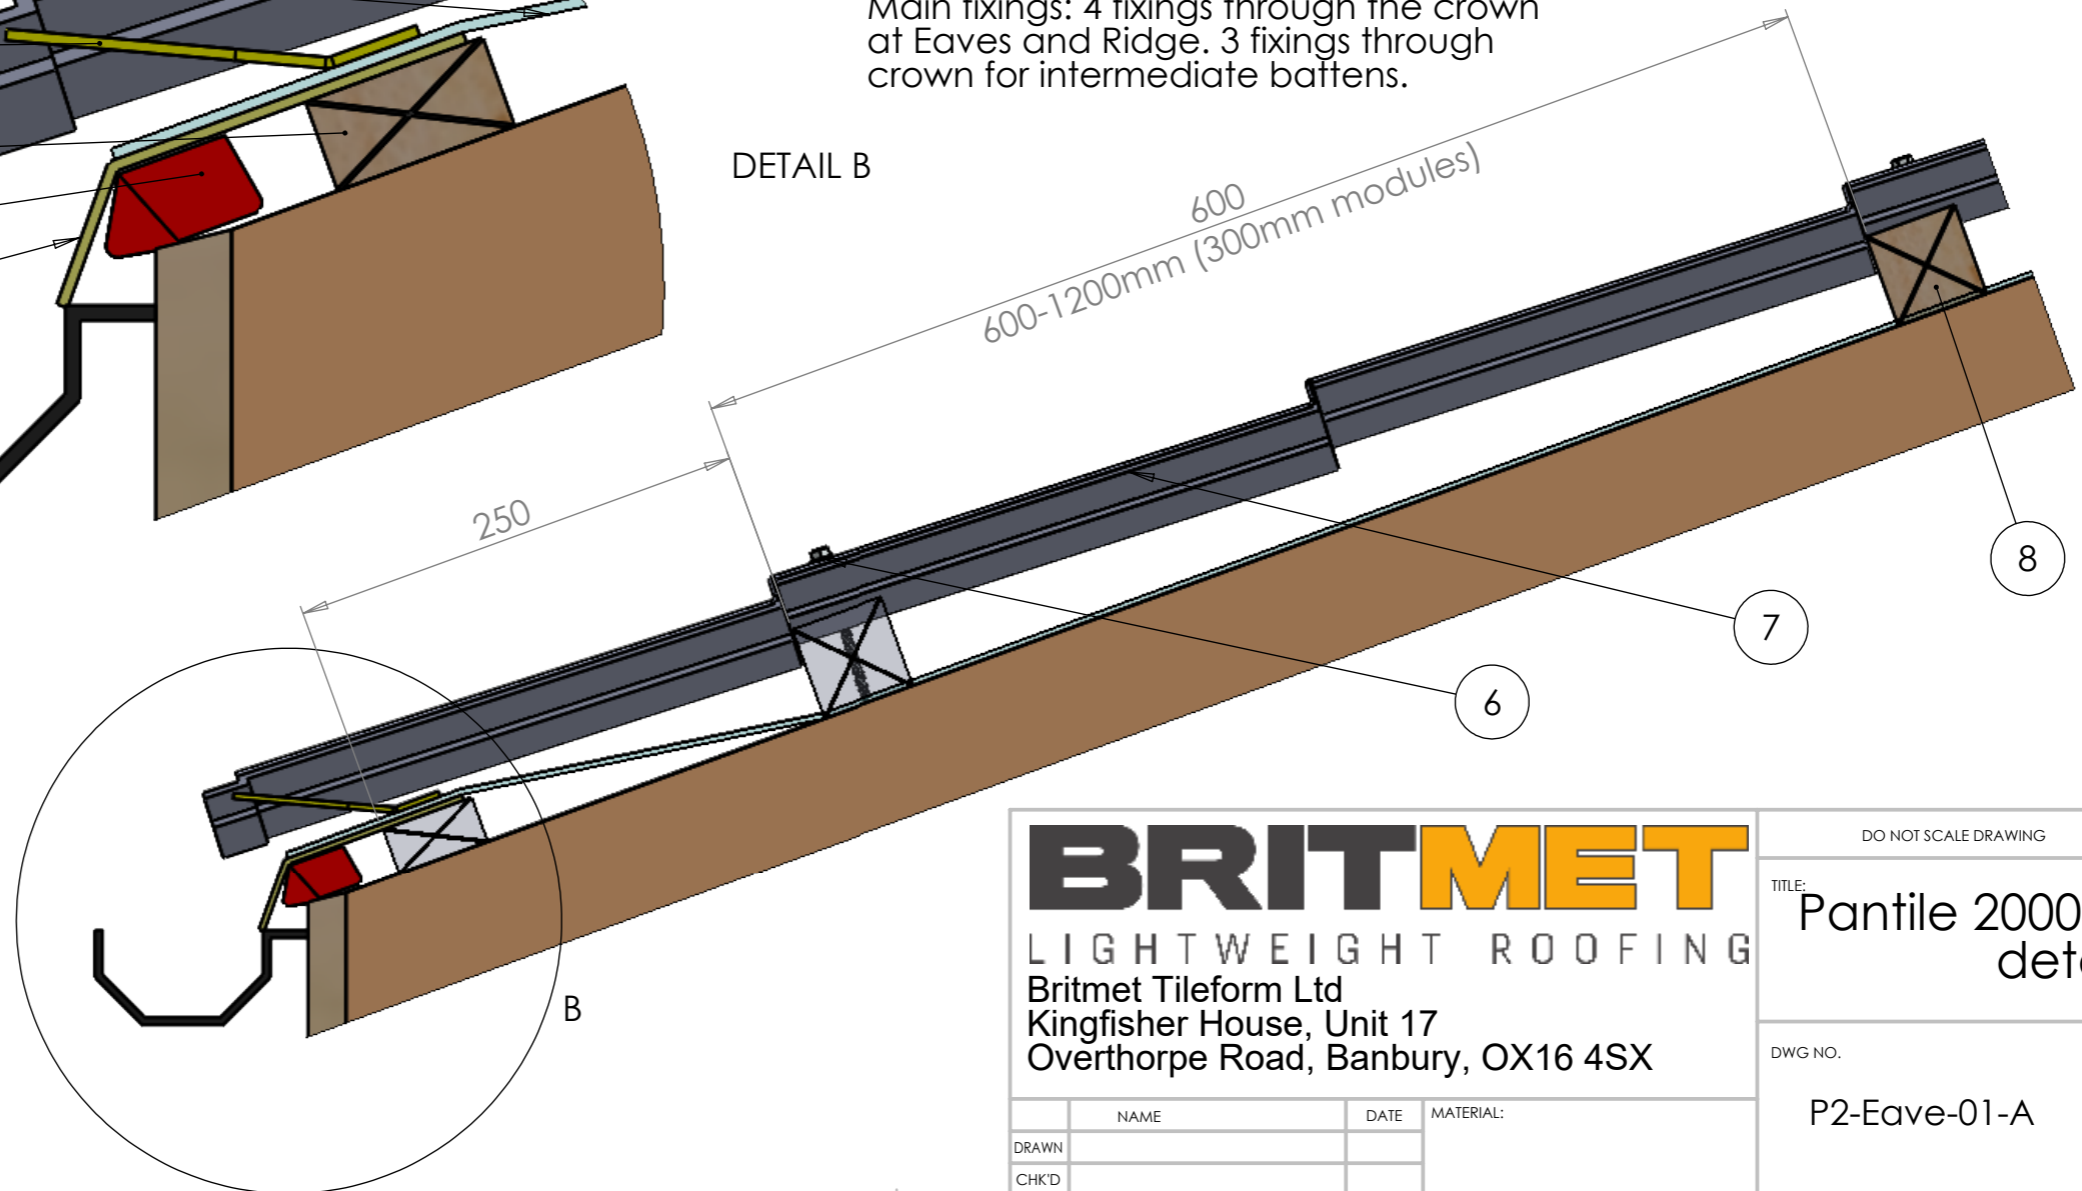

BRITMET
 LIGHTWEIGHT ROOFING
 Britmet Tileform Ltd
 Kingfisher House, Unit 17
 Overthorpe Road, Banbury, OX16 4SX

DO NOT SCALE DRAWING	REVISION
TITLE: Pantile 2000 Typ. Ridge detail.	
DWG NO. P2-Eave-01-A	
SCALE:DNS	SHEET 1 OF 1

	NAME	DATE	MATERIAL:
DRAWN			
CHK'D			

A3