
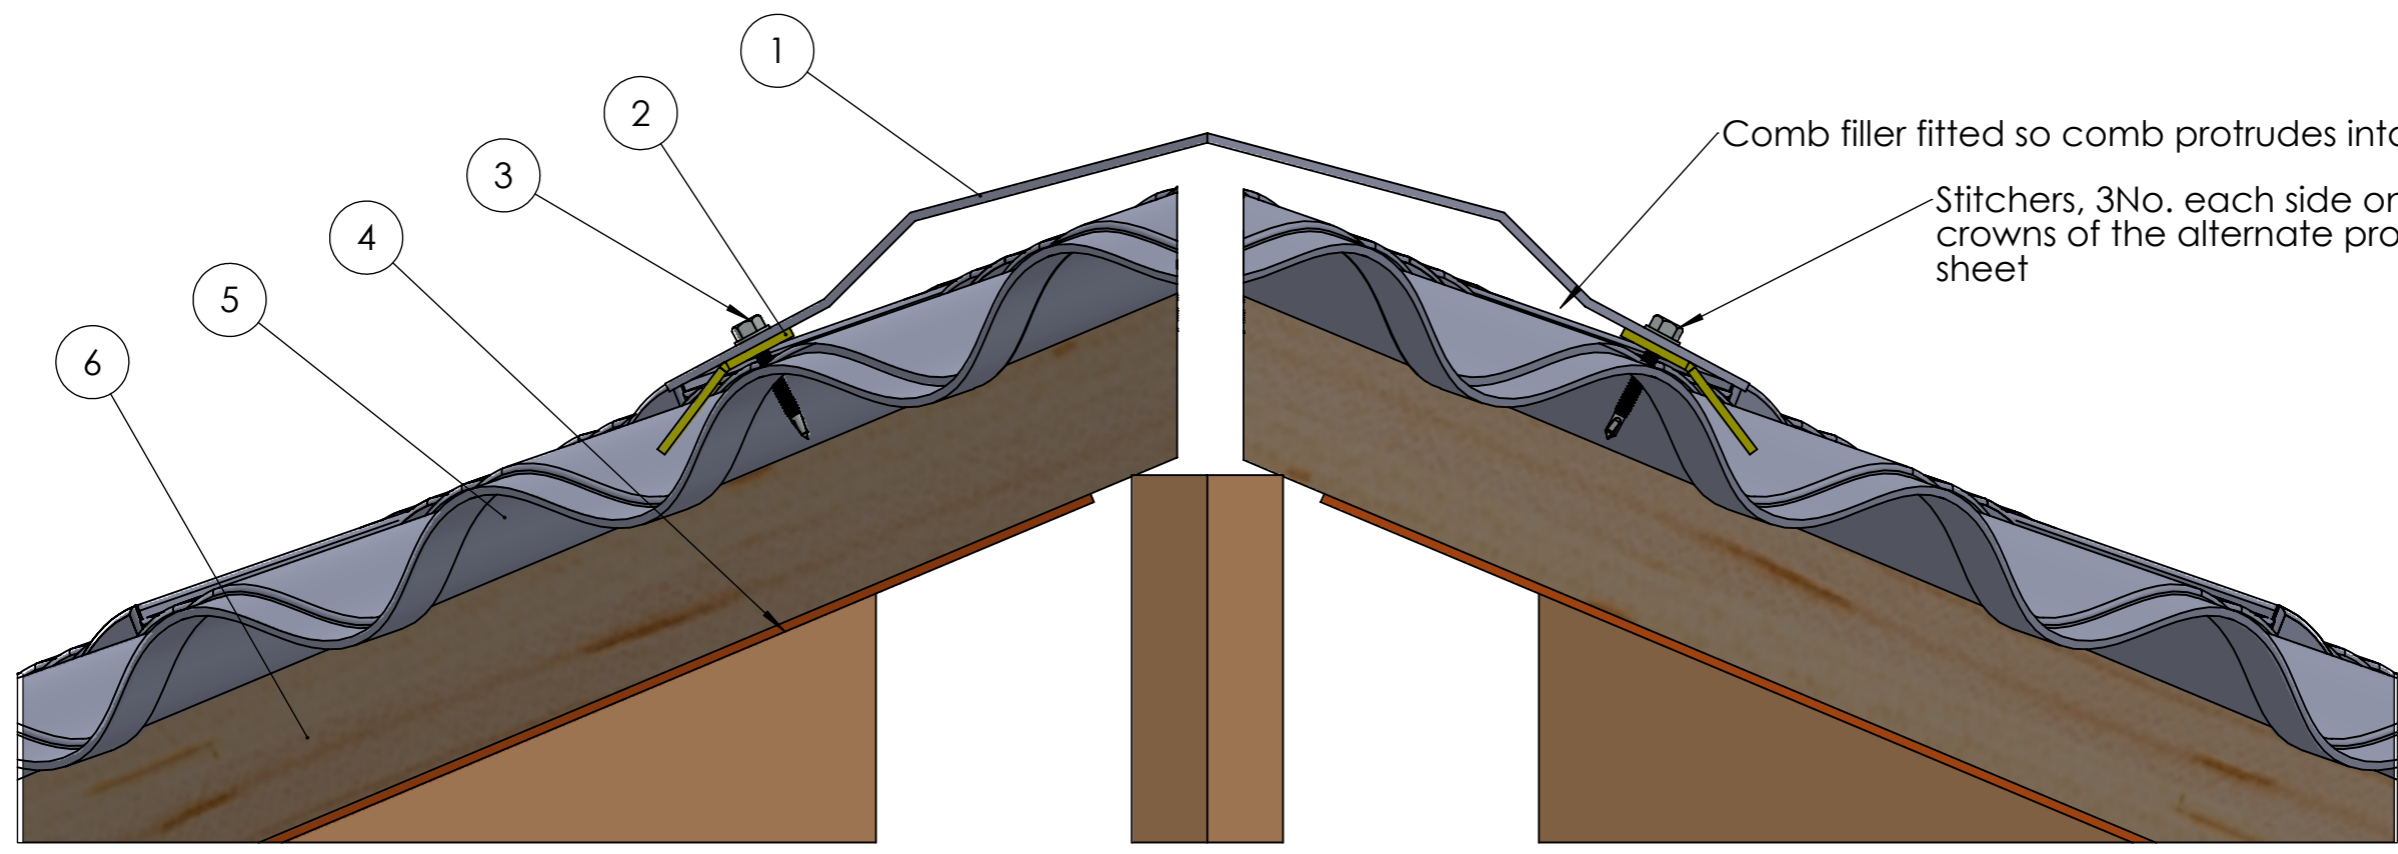


ITEM	DESCRIPTION	DETAIL
1	Hip flashing	
2	Comb filler	
3	Stitcher	35mm
4	Membrane	
5	Pantile 2000	
6	Sheet batten	50x50mm

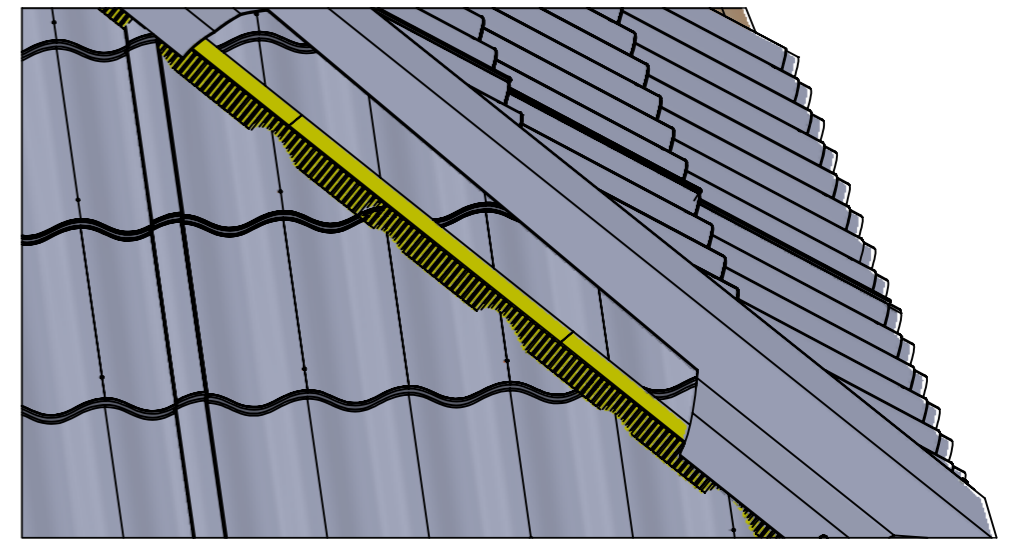

Comb filler fitted so comb protrudes into sheet profile

Stitchers, 3No. each side on crowns of the alternate profile of sheet

BRITMET
 LIGHTWEIGHT ROOFING
 Britmet Tileform Ltd
 Kingfisher House, Unit 17
 Overthorpe Road, Banbury, OX16 4SX

DO NOT SCALE DRAWING	REVISION
TITLE: Pantile 2000 Typical hip detail	
DWG NO. P2-Hip-01-A	
SCALE:DNS	SHEET 1 OF 1

	NAME	DATE	MATERIAL:
DRAWN			
CHK'D			

A3