
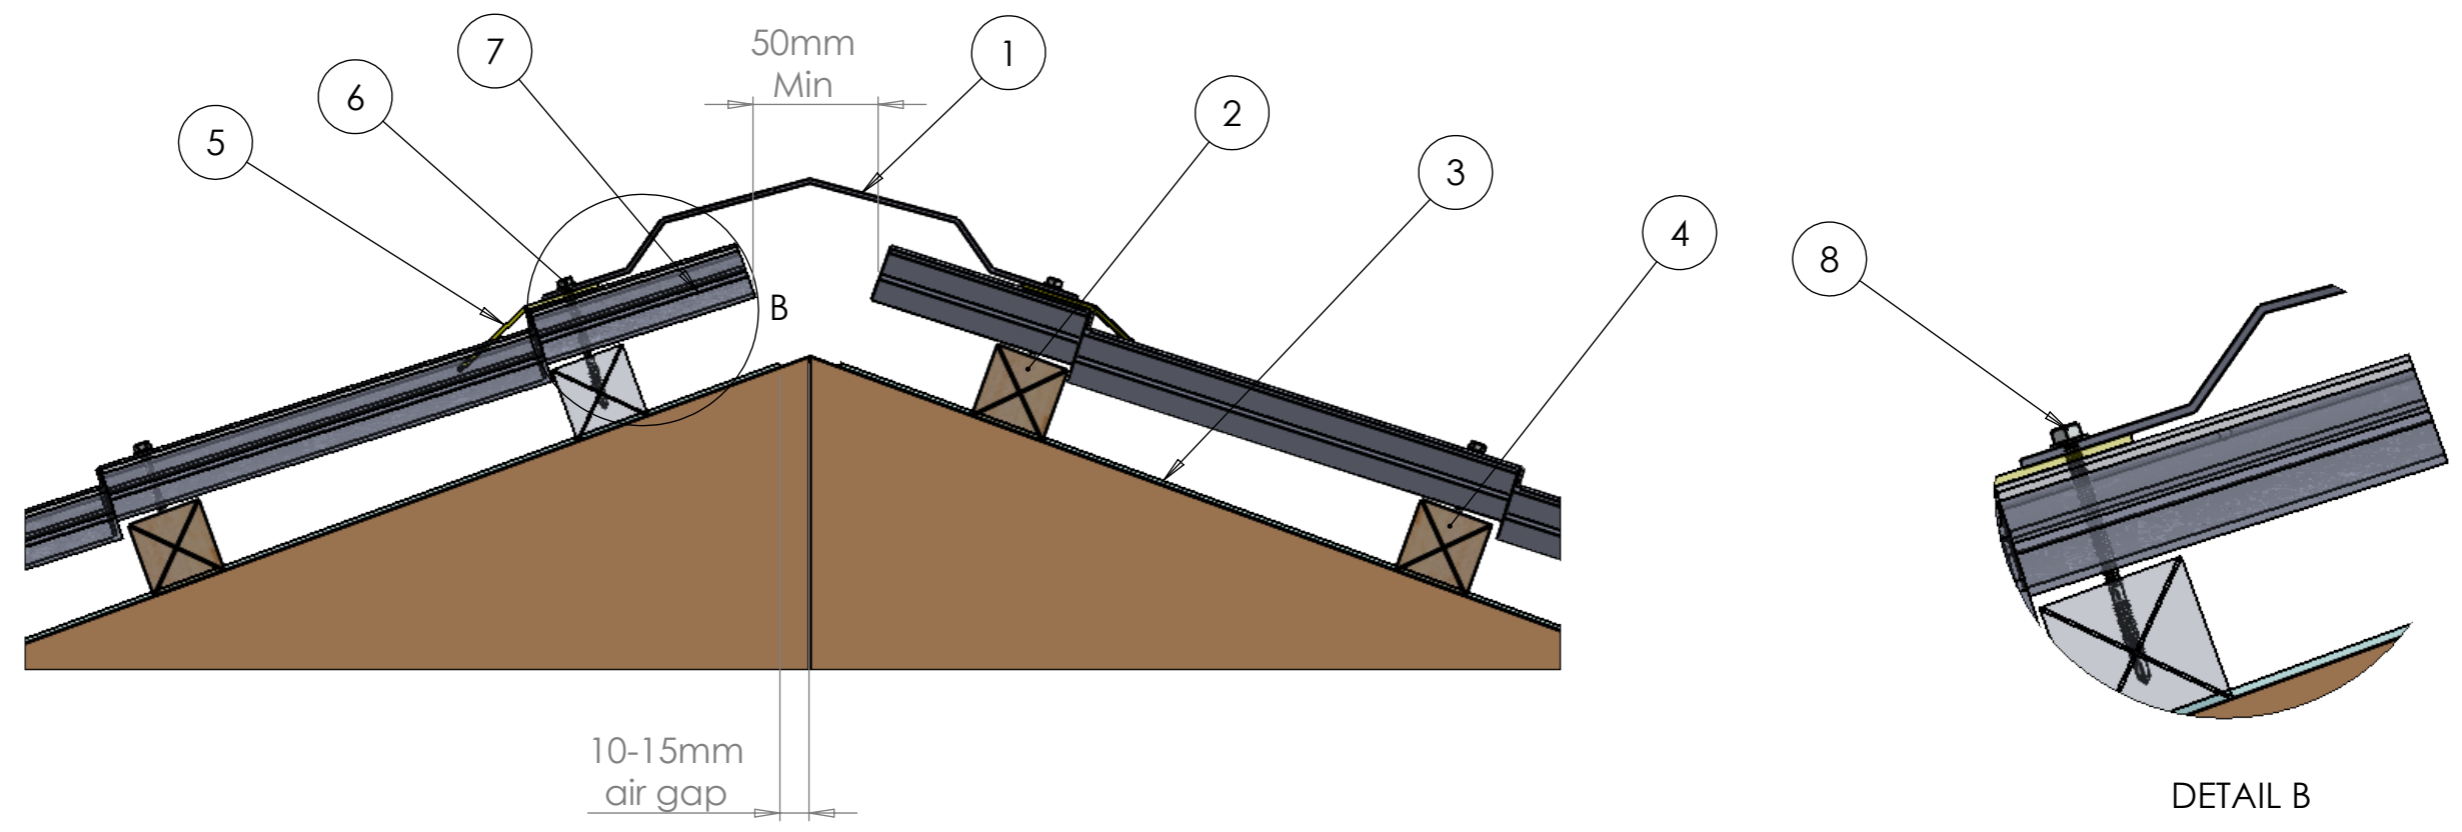


ITEM	DESCRIPTION	DETAIL
1	Ridge flashing	
2	Ridge battens	50x50mm
3	Membrane	
4	Sheet batten	50x50mm
5	Comb filler	
6	Stitcher	35mm
7	Pantile 2000	
8	Main fixing	85mm

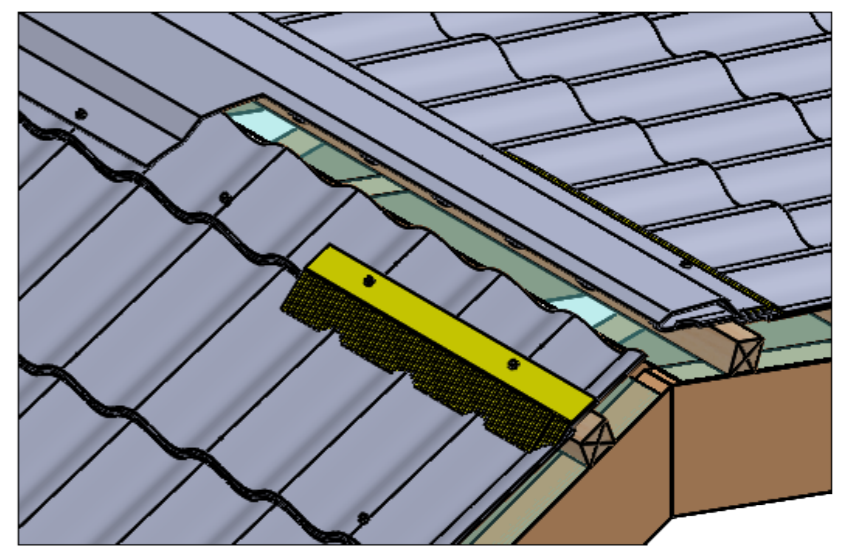

BRITMET
 LIGHTWEIGHT ROOFING
 Britmet Tileform Ltd
 Kingfisher House, Unit 17
 Overthorpe Road, Banbury, OX16 4SX

DO NOT SCALE DRAWING	REVISION
TITLE: Pantile 2000 Typ. Ridge detail.	
DWG NO. P2-Ridge-01-A	
SCALE:DNS	SHEET 1 OF 1

NAME	DATE	MATERIAL:
DRAWN		
CHK'D		

A3