
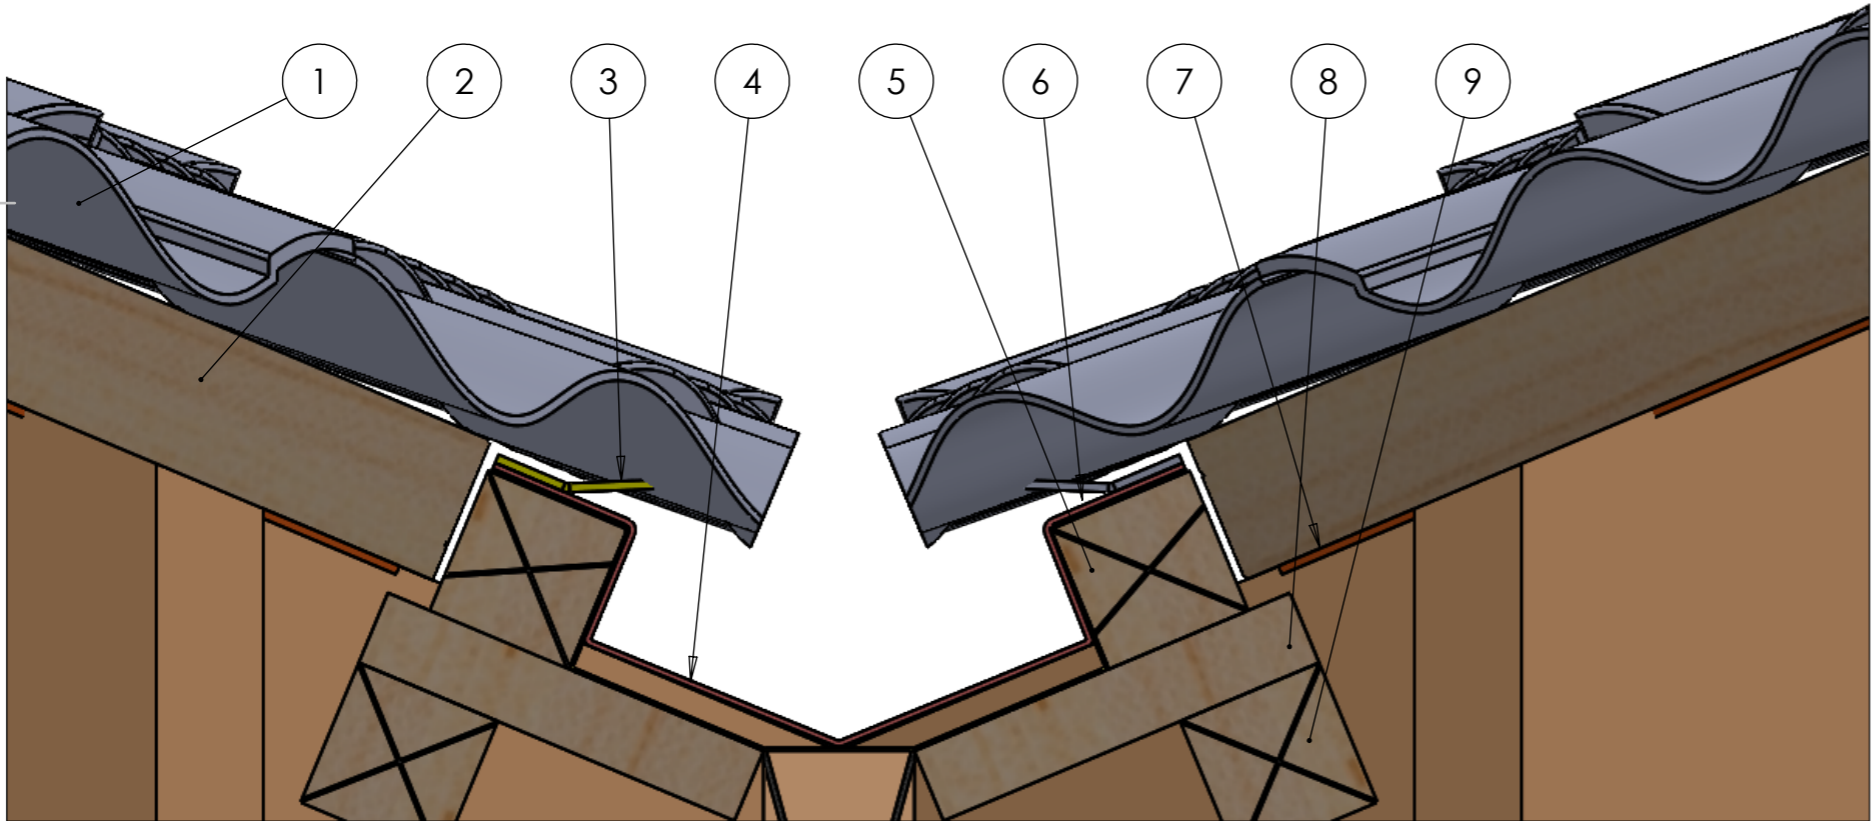


ITEM	DESCRIPTION	DETAIL
1	Pantile 2000	
2	Sheet batten	50x50mm
3	Comb filler	
4	Valley flashing	
5	Valley batten	50x50mm
6	Membrane	
7	Valley membrane	
8	Layboard	
9	Layboard support	50x50mm

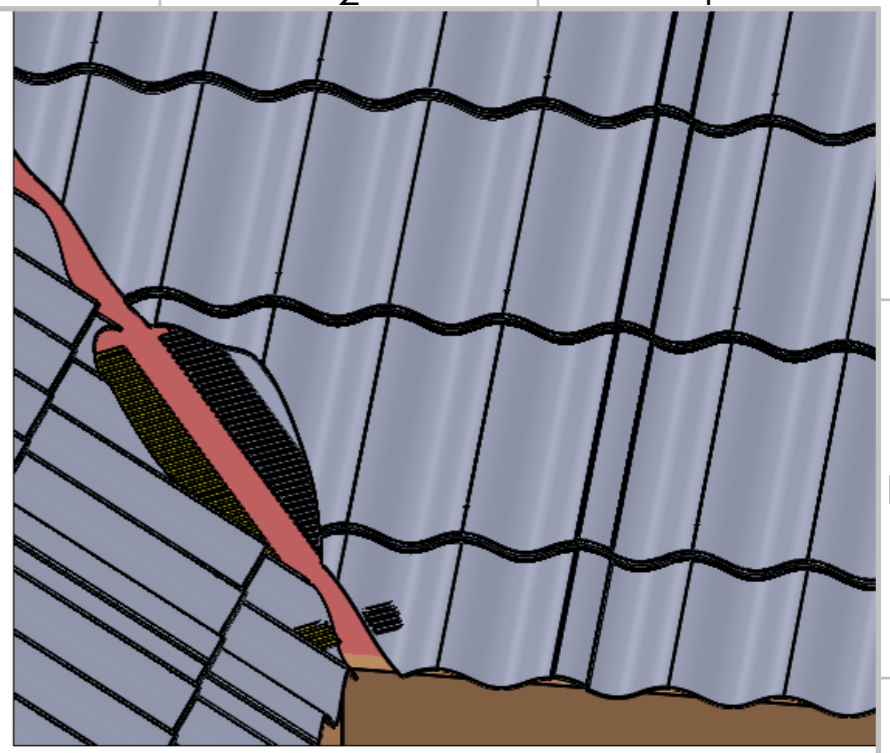

BRITMET
 LIGHTWEIGHT ROOFING
 Britmet Tileform Ltd
 Kingfisher House, Unit 17
 Overthorpe Road, Banbury, OX16 4SX

DO NOT SCALE DRAWING	REVISION
TITLE: Pantile 2000 Typical valley detail	
DWG NO. P2-Valley-01-A	
SCALE:DNS	SHEET 1 OF 1

	NAME	DATE	MATERIAL:
DRAWN			
CHK'D			

A3