


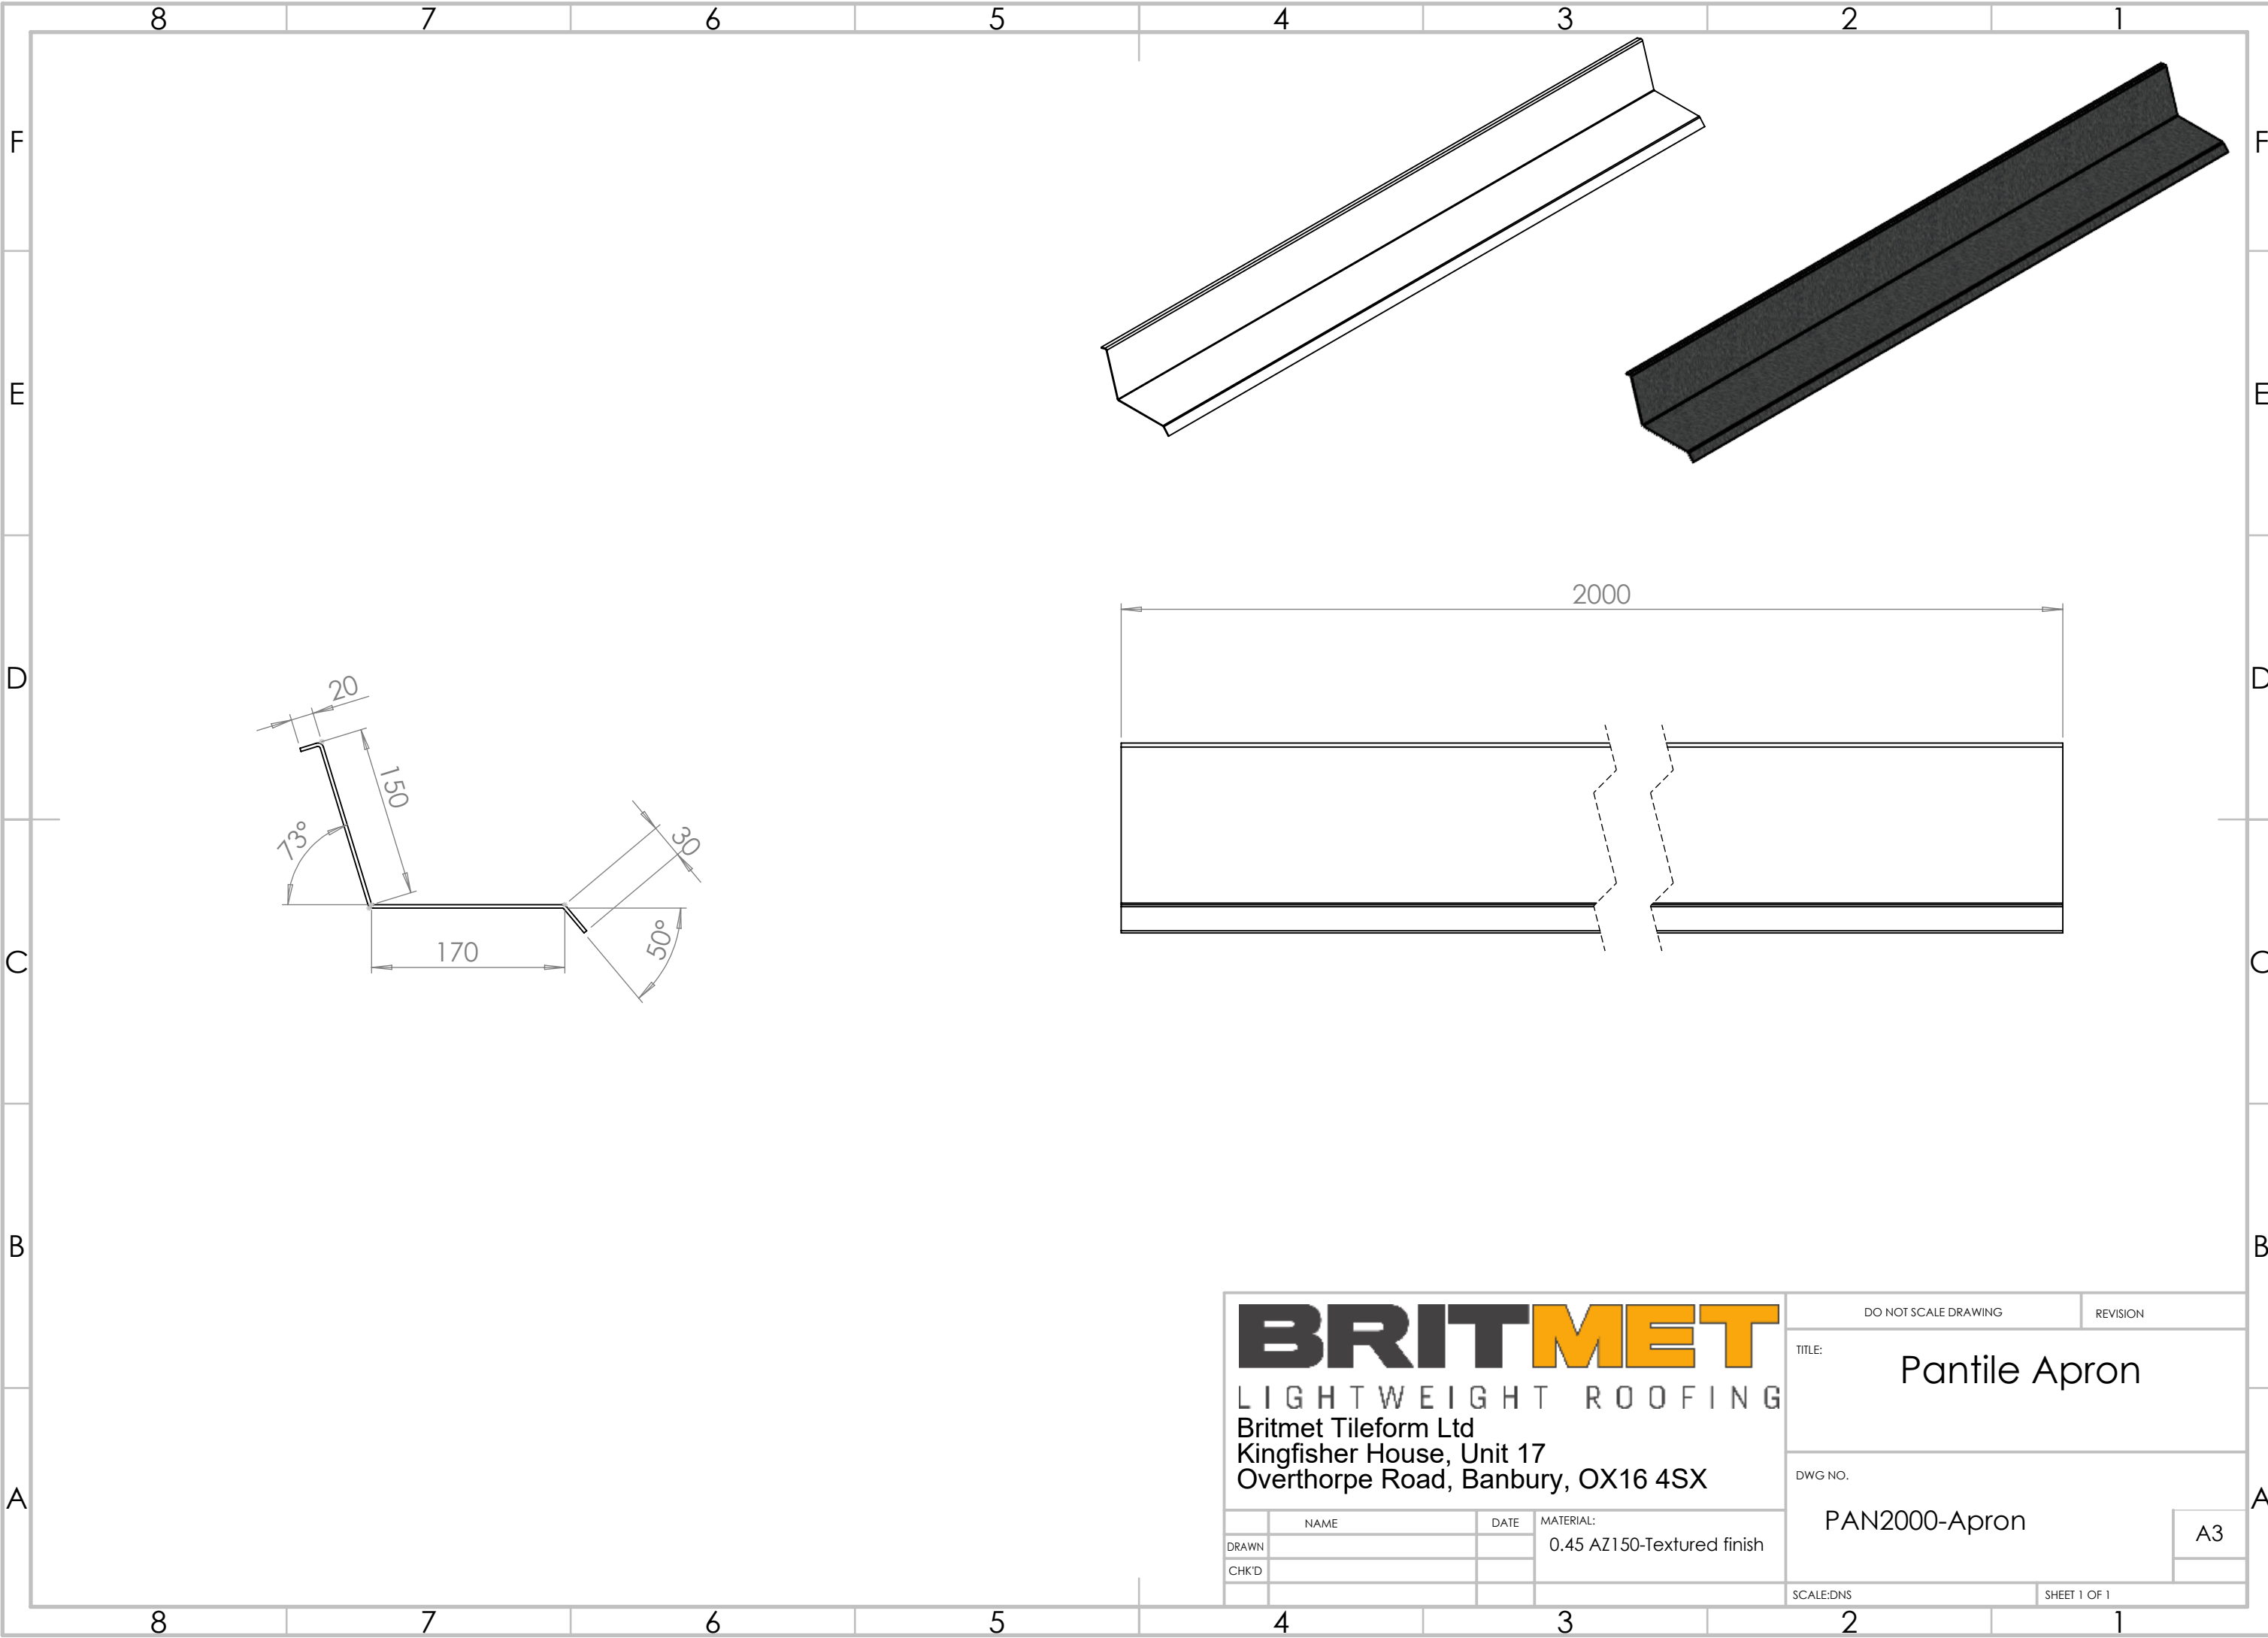

BRITMET

LIGHTWEIGHT ROOFING

Britmet Tileform Ltd
Kingfisher House, Unit 17
Overthorpe Road, Banbury, OX16 4SX

	NAME	DATE	MATERIAL:
DRAWN			0.45 AZ150-Textured finish
CHK'D			

DO NOT SCALE DRAWING		REVISION	
TITLE: Pantile Apron			
DWG NO. PAN2000-Apron			
SCALE:DNS		SHEET 1 OF 1	