


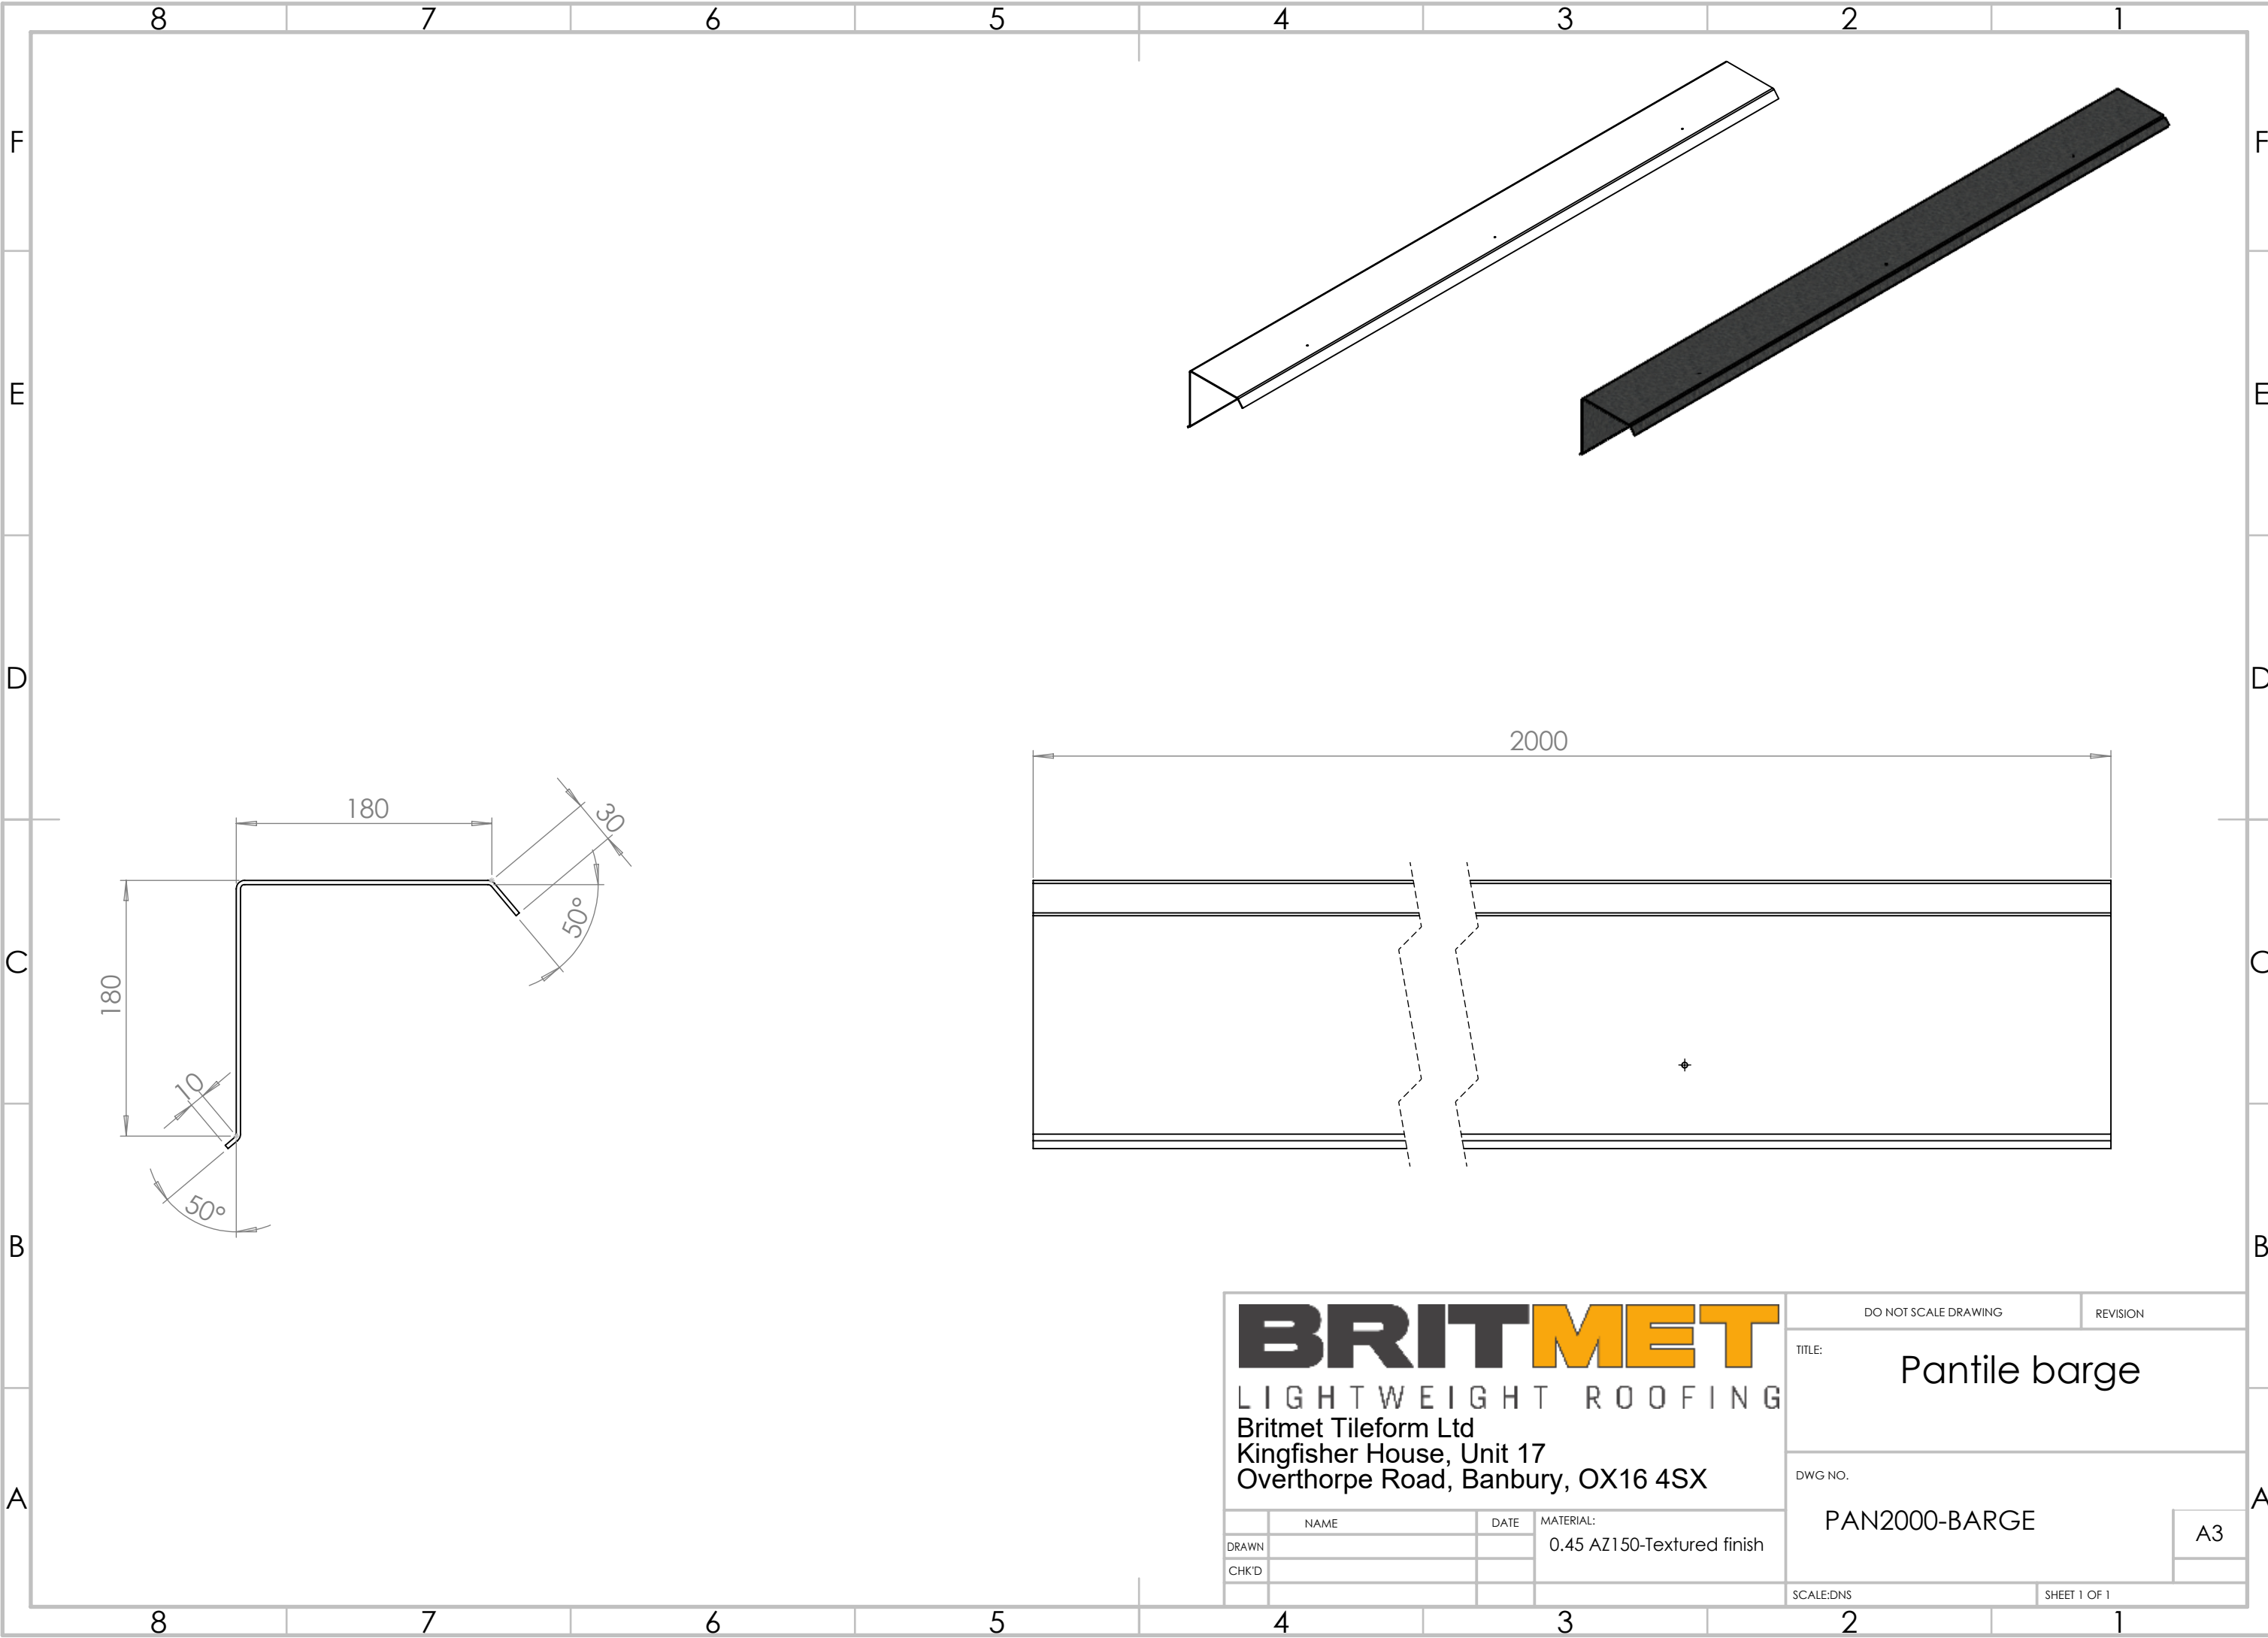

BRITMET

LIGHTWEIGHT ROOFING

Britmet Tileform Ltd
Kingfisher House, Unit 17
Overthorpe Road, Banbury, OX16 4SX

	NAME	DATE	MATERIAL:
DRAWN			0.45 AZ150-Textured finish
CHK'D			

DO NOT SCALE DRAWING		REVISION
TITLE:		Pantile barge
DWG NO.		PAN2000-BARGE
SCALE:DNS		SHEET 1 OF 1

A3