
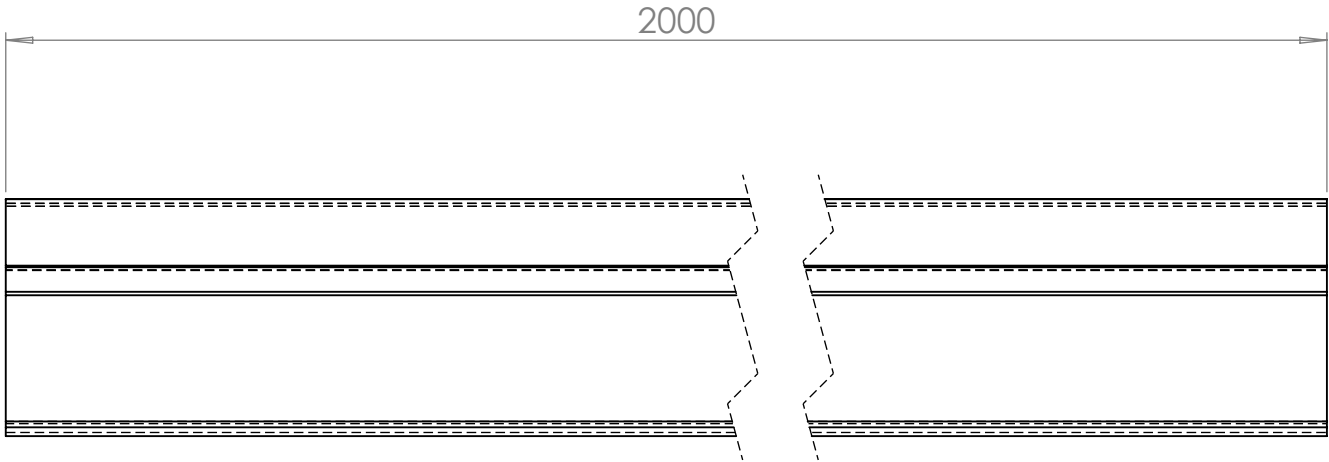
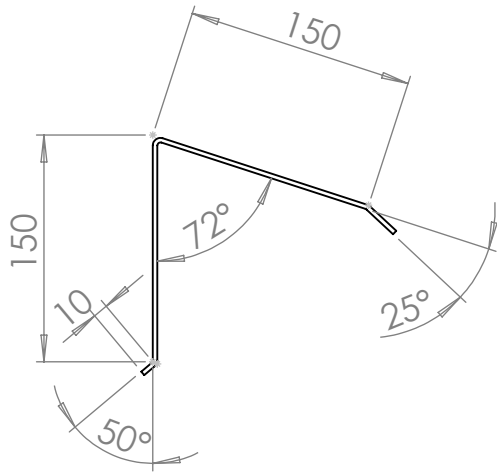


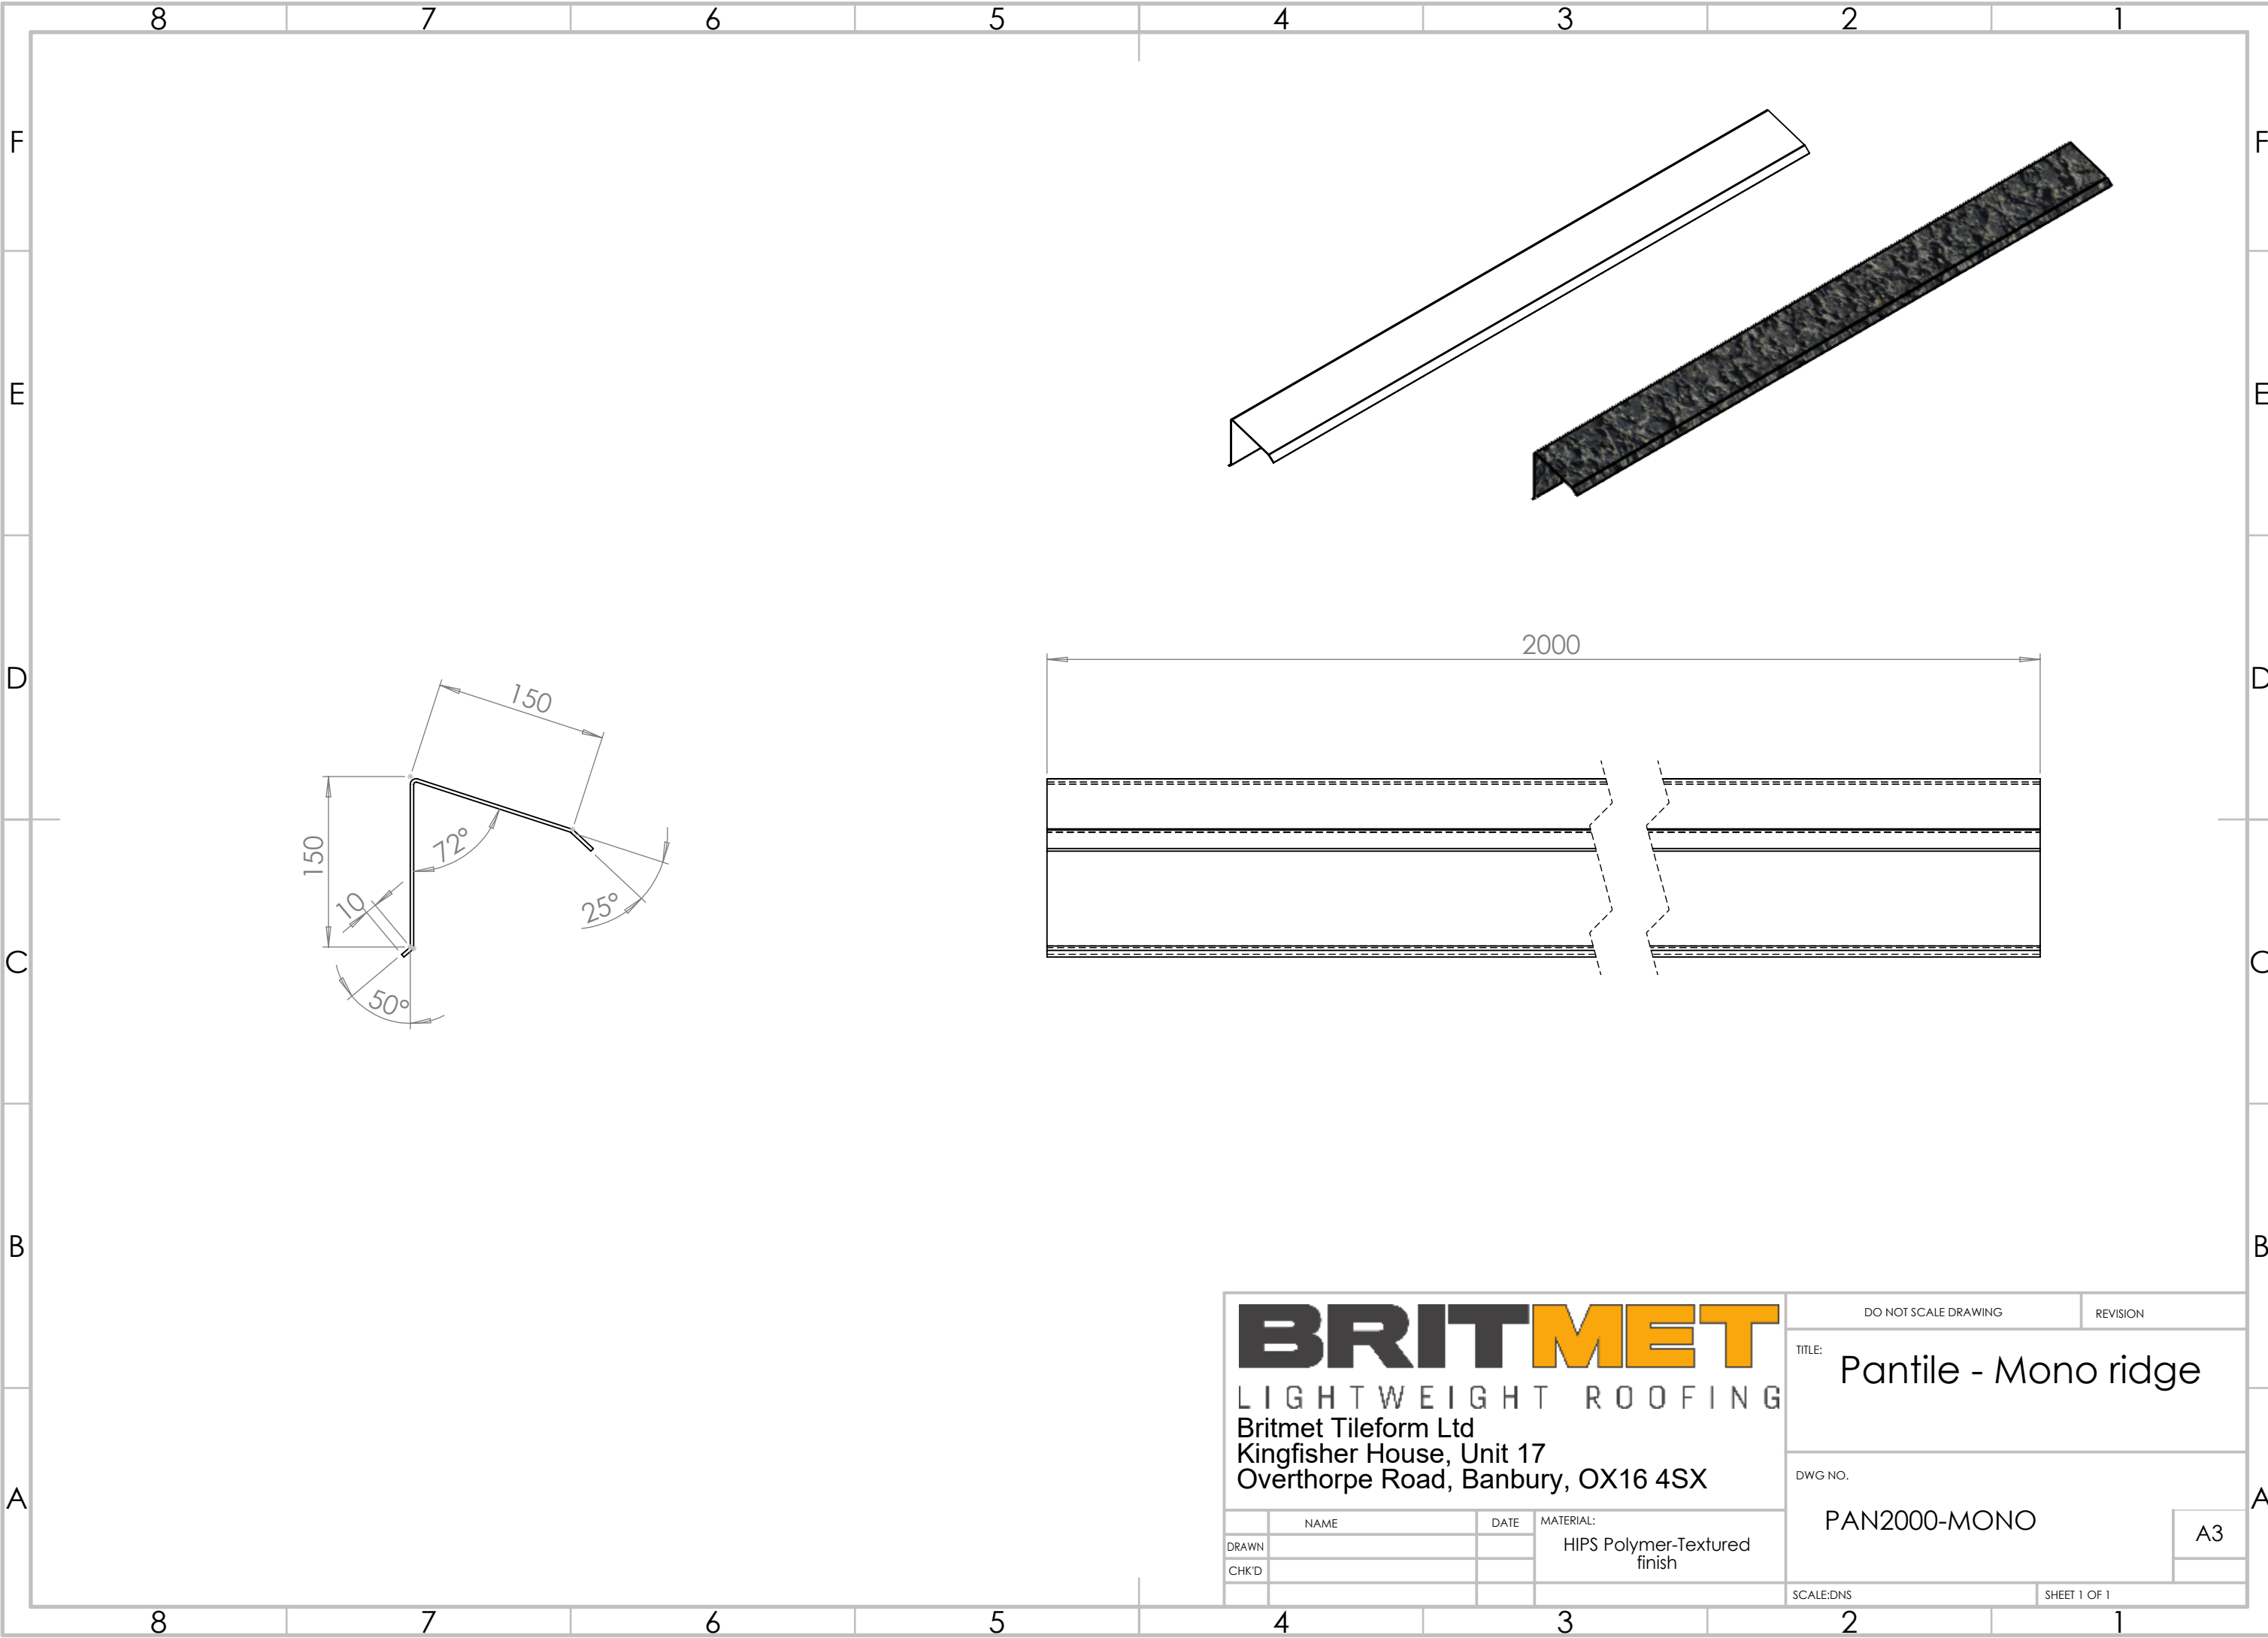

BRITMET

LIGHTWEIGHT ROOFING

Britmet Tileform Ltd
Kingfisher House, Unit 17
Overthorpe Road, Banbury, OX16 4SX

	NAME	DATE	MATERIAL:
DRAWN			HIPS Polymer-Textured
CHK'D			finish

DO NOT SCALE DRAWING		REVISION
TITLE: Pantile - Mono ridge		
DWG NO. PAN2000-MONO		
SCALE:DNS		SHEET 1 OF 1

A3