


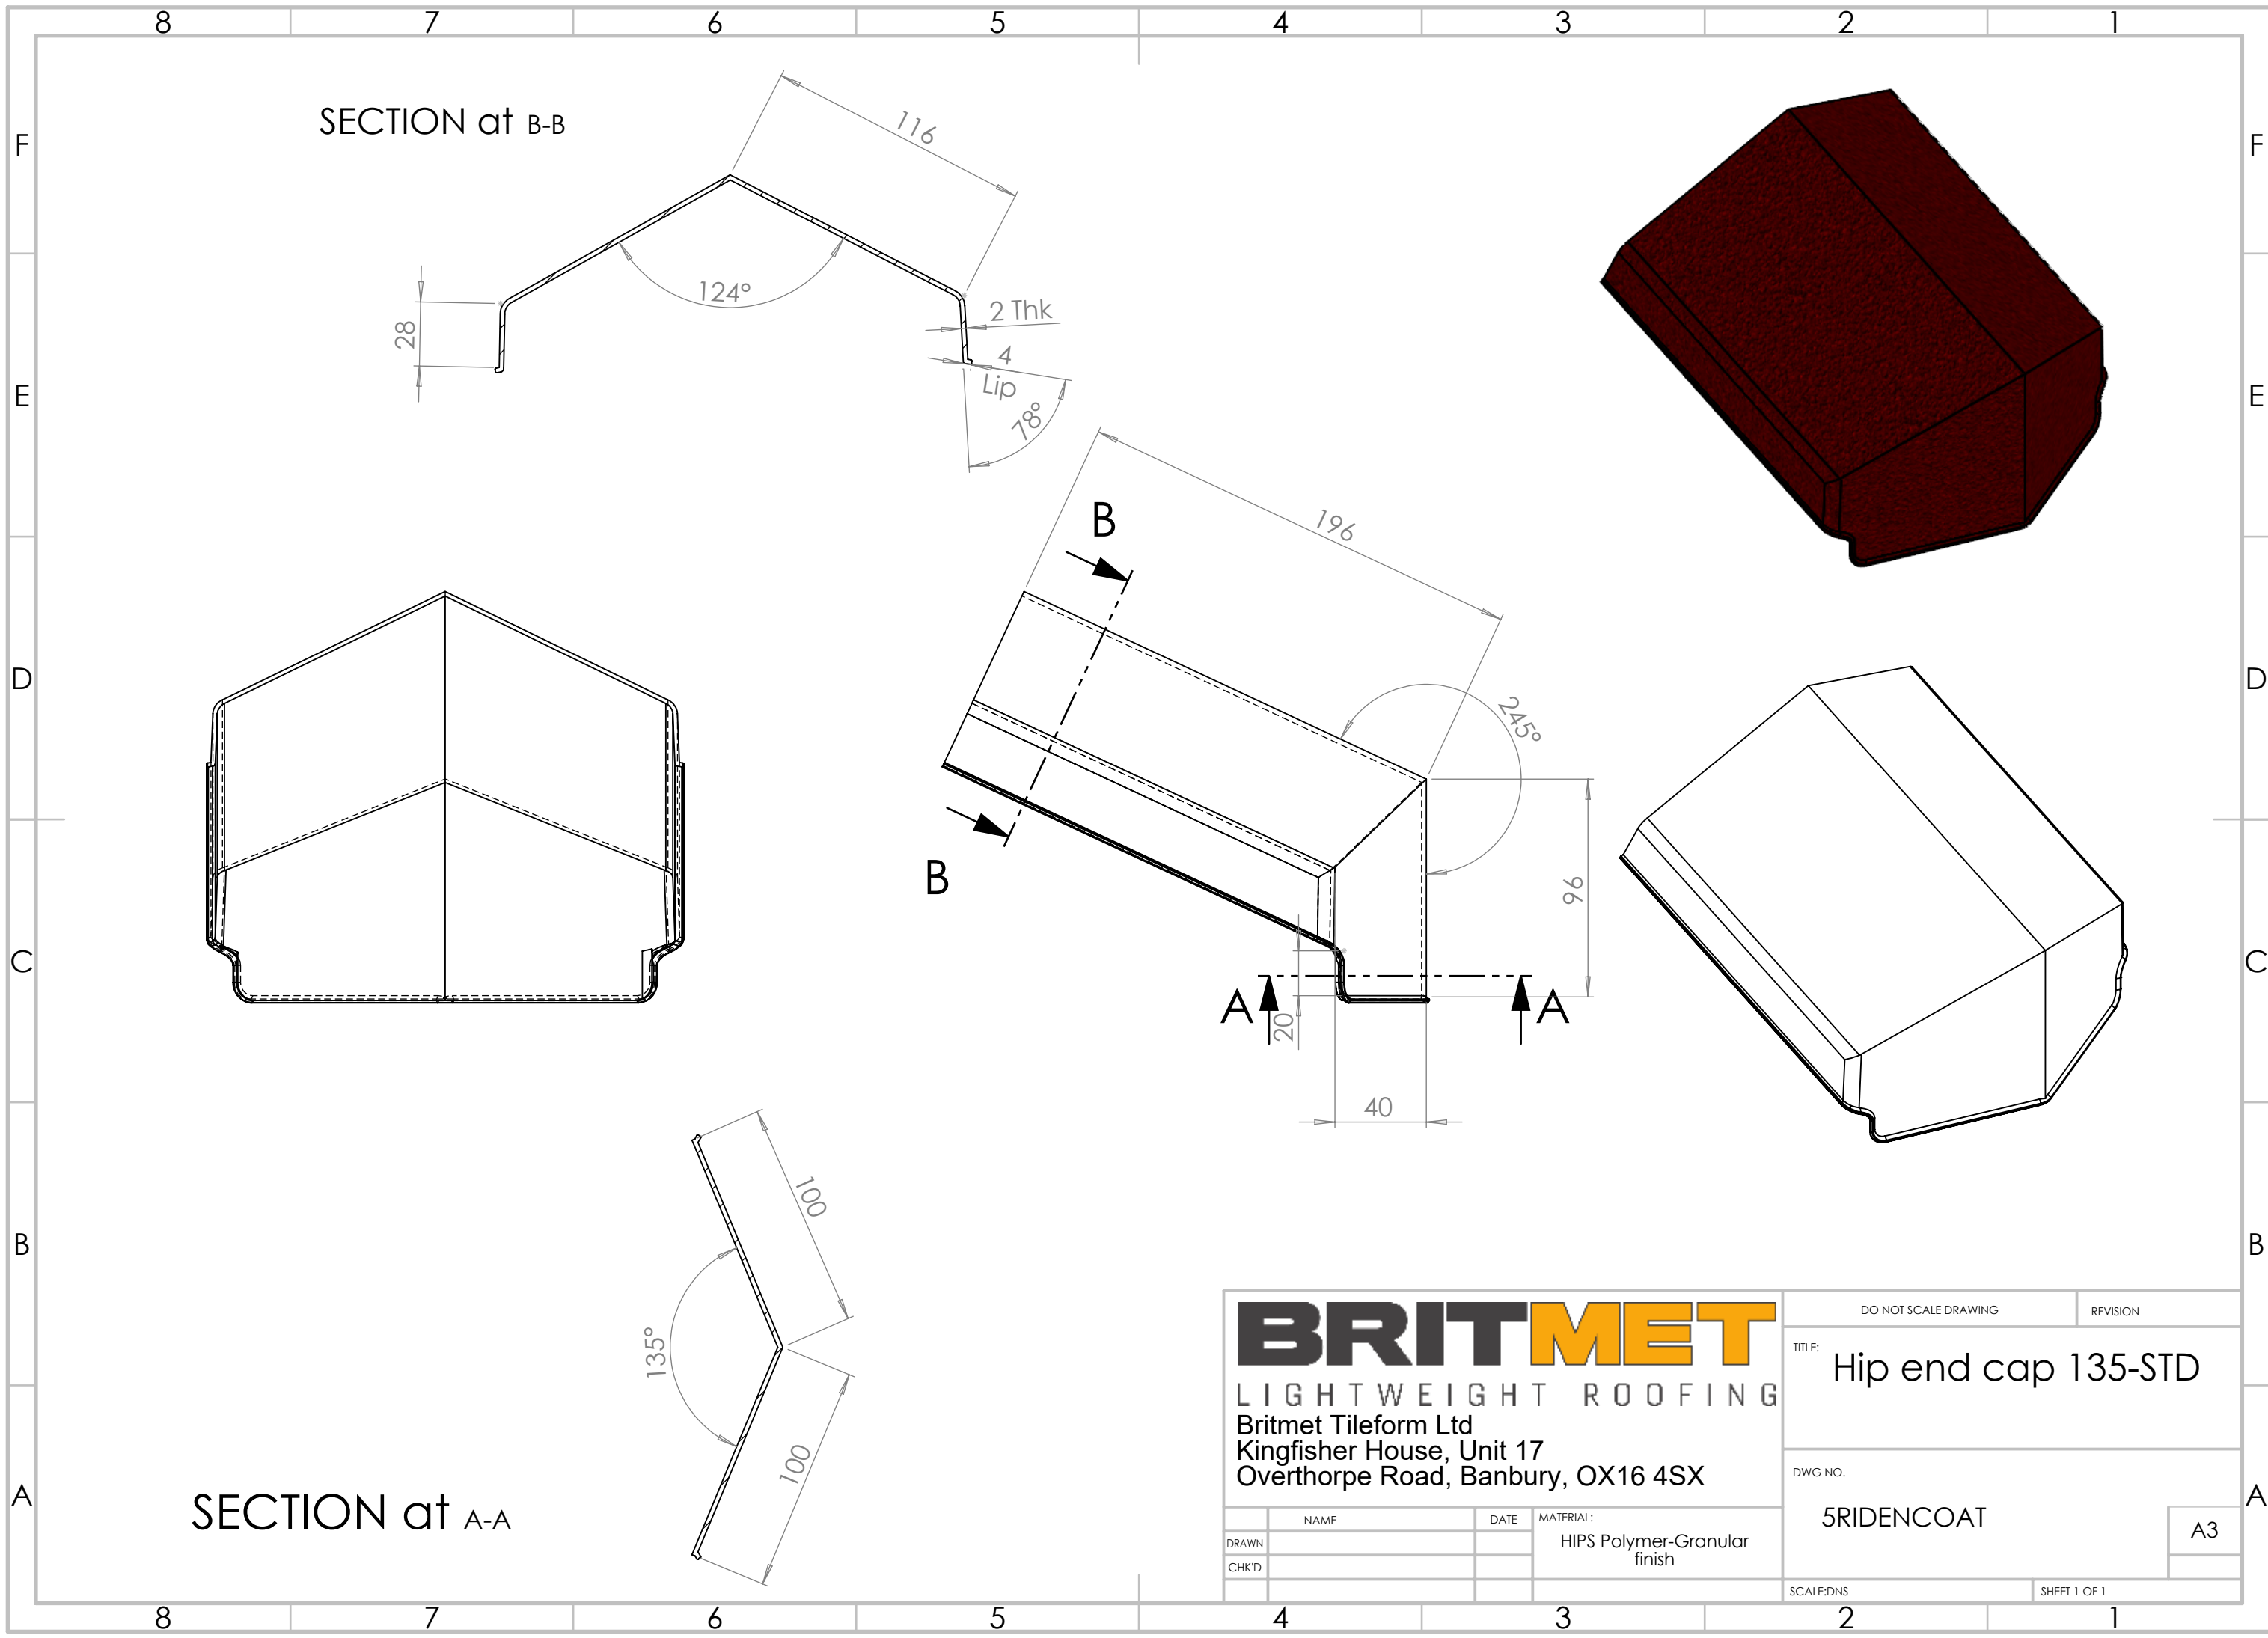

BRITMET

LIGHTWEIGHT ROOFING

Britmet Tileform Ltd
Kingfisher House, Unit 17
Overthorpe Road, Banbury, OX16 4SX

DRAWN	NAME	DATE	MATERIAL:
CHK'D			HIPS Polymer-Granular finish

DO NOT SCALE DRAWING		REVISION
TITLE:		Hip end cap 135-STD
DWG NO.		5RIDENCOAT
SCALE: DNS		SHEET 1 OF 1

A3