

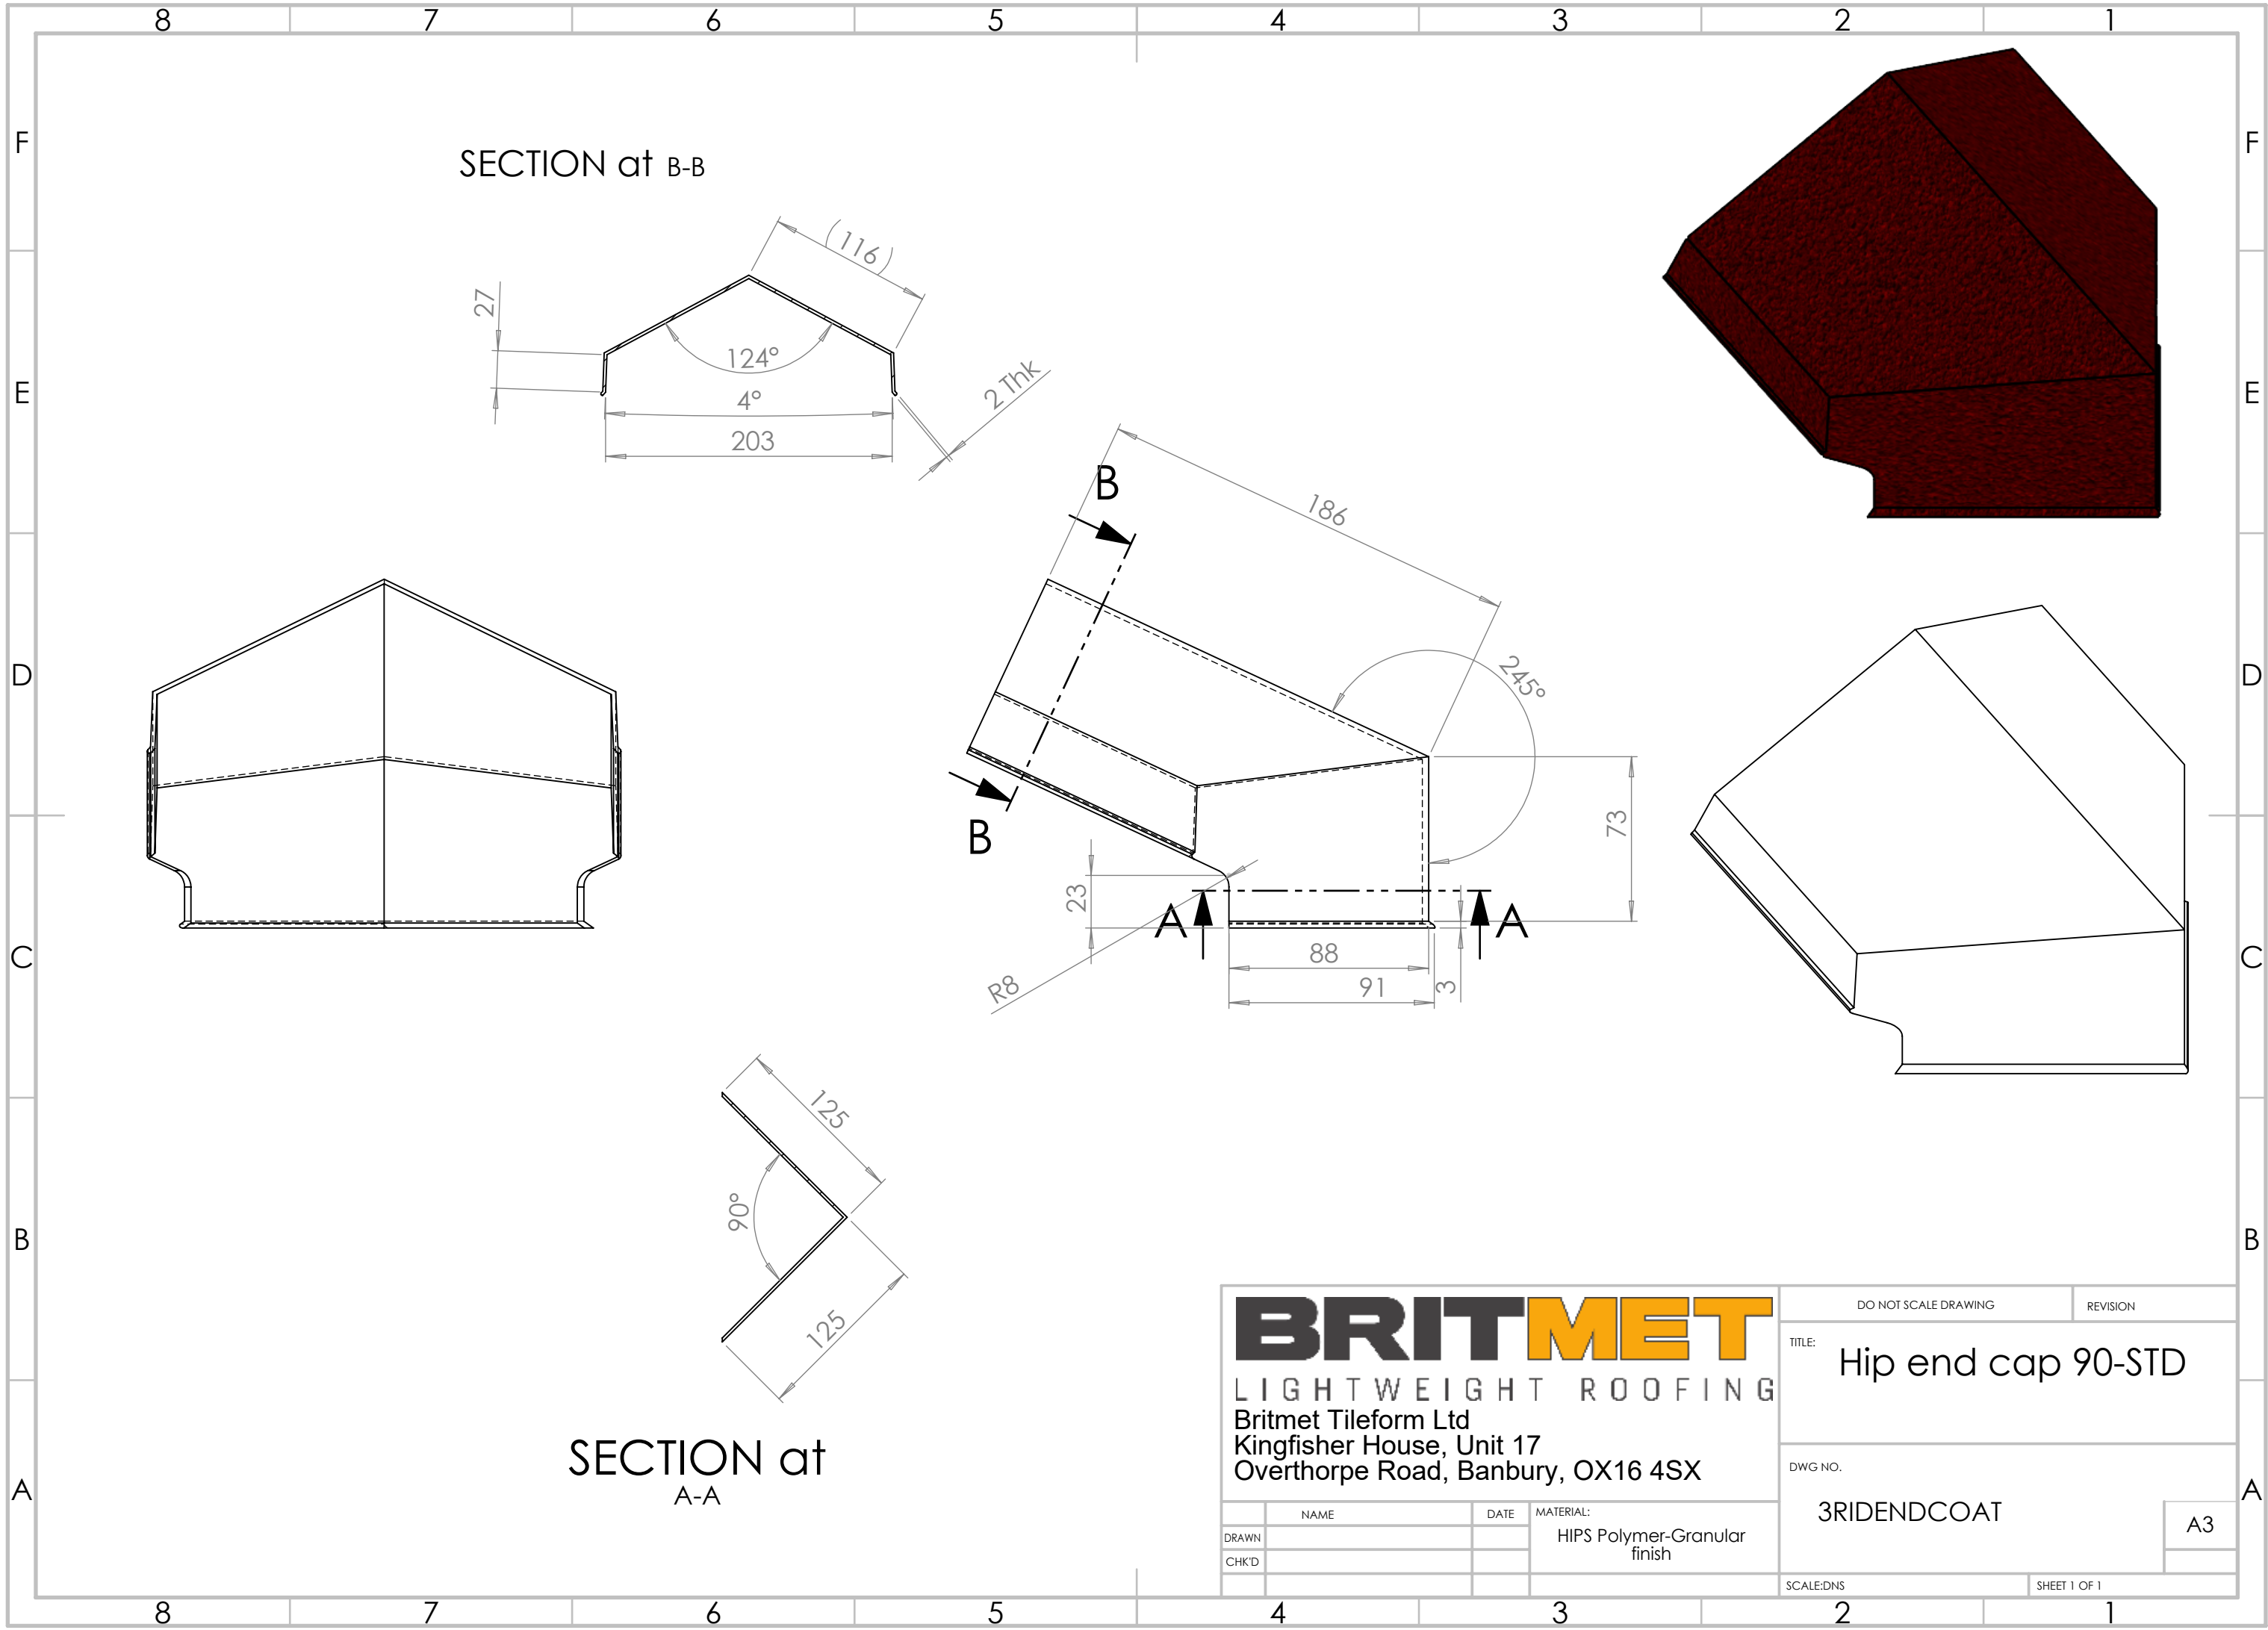
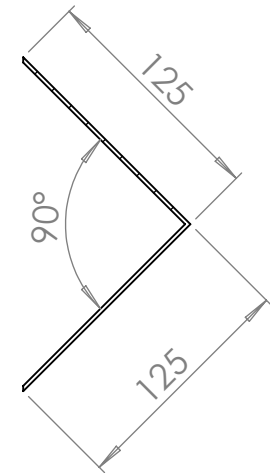
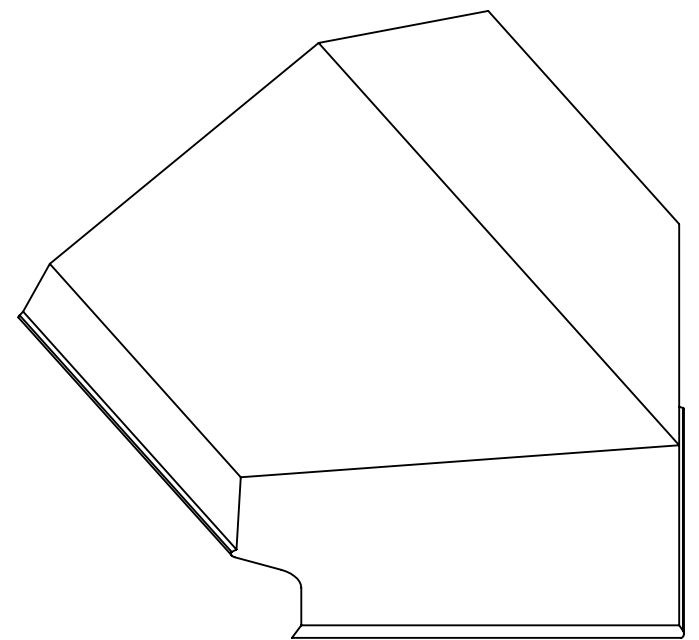
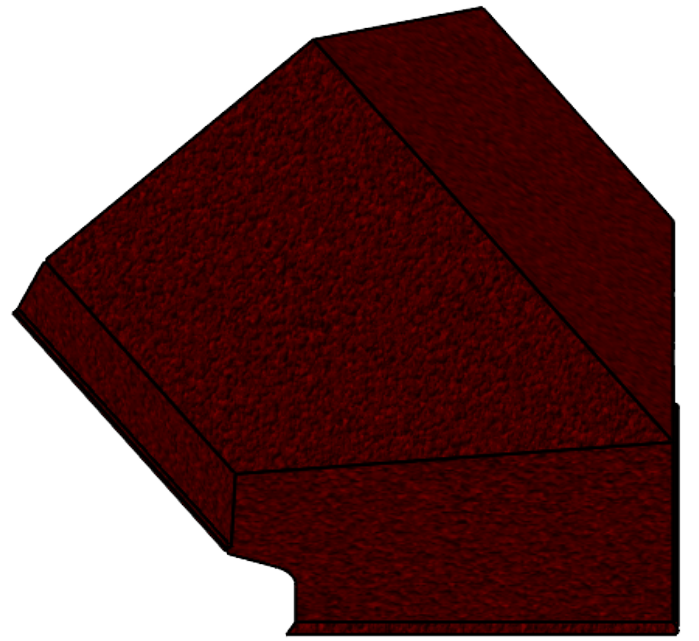


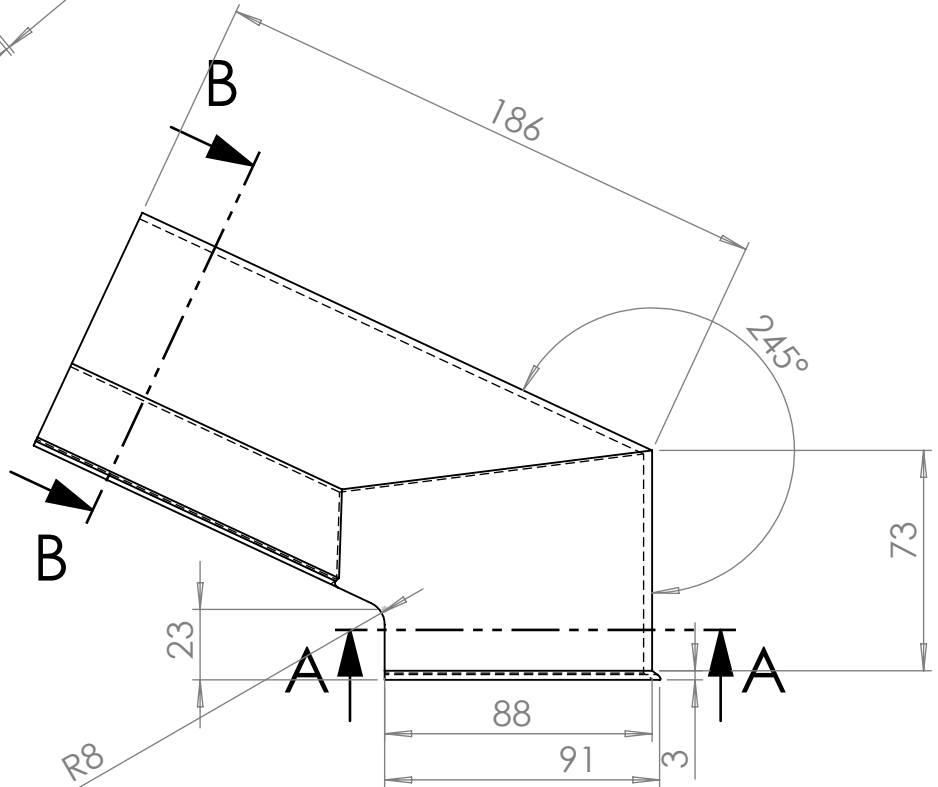

SECTION at B-B

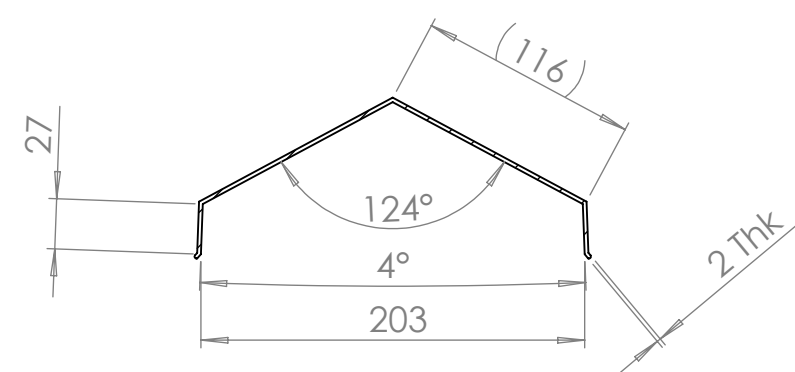

SECTION at A-A

BRITMET
LIGHTWEIGHT ROOFING
Britmet Tileform Ltd
Kingfisher House, Unit 17
Overthorpe Road, Banbury, OX16 4SX

	NAME	DATE	MATERIAL:
DRAWN			HIPS Polymer-Granular finish
CHK'D			

DO NOT SCALE DRAWING		REVISION
TITLE:		Hip end cap 90-STD
DWG NO.		3RIDENDCOAT
SCALE:DNS		SHEET 1 OF 1

A3