


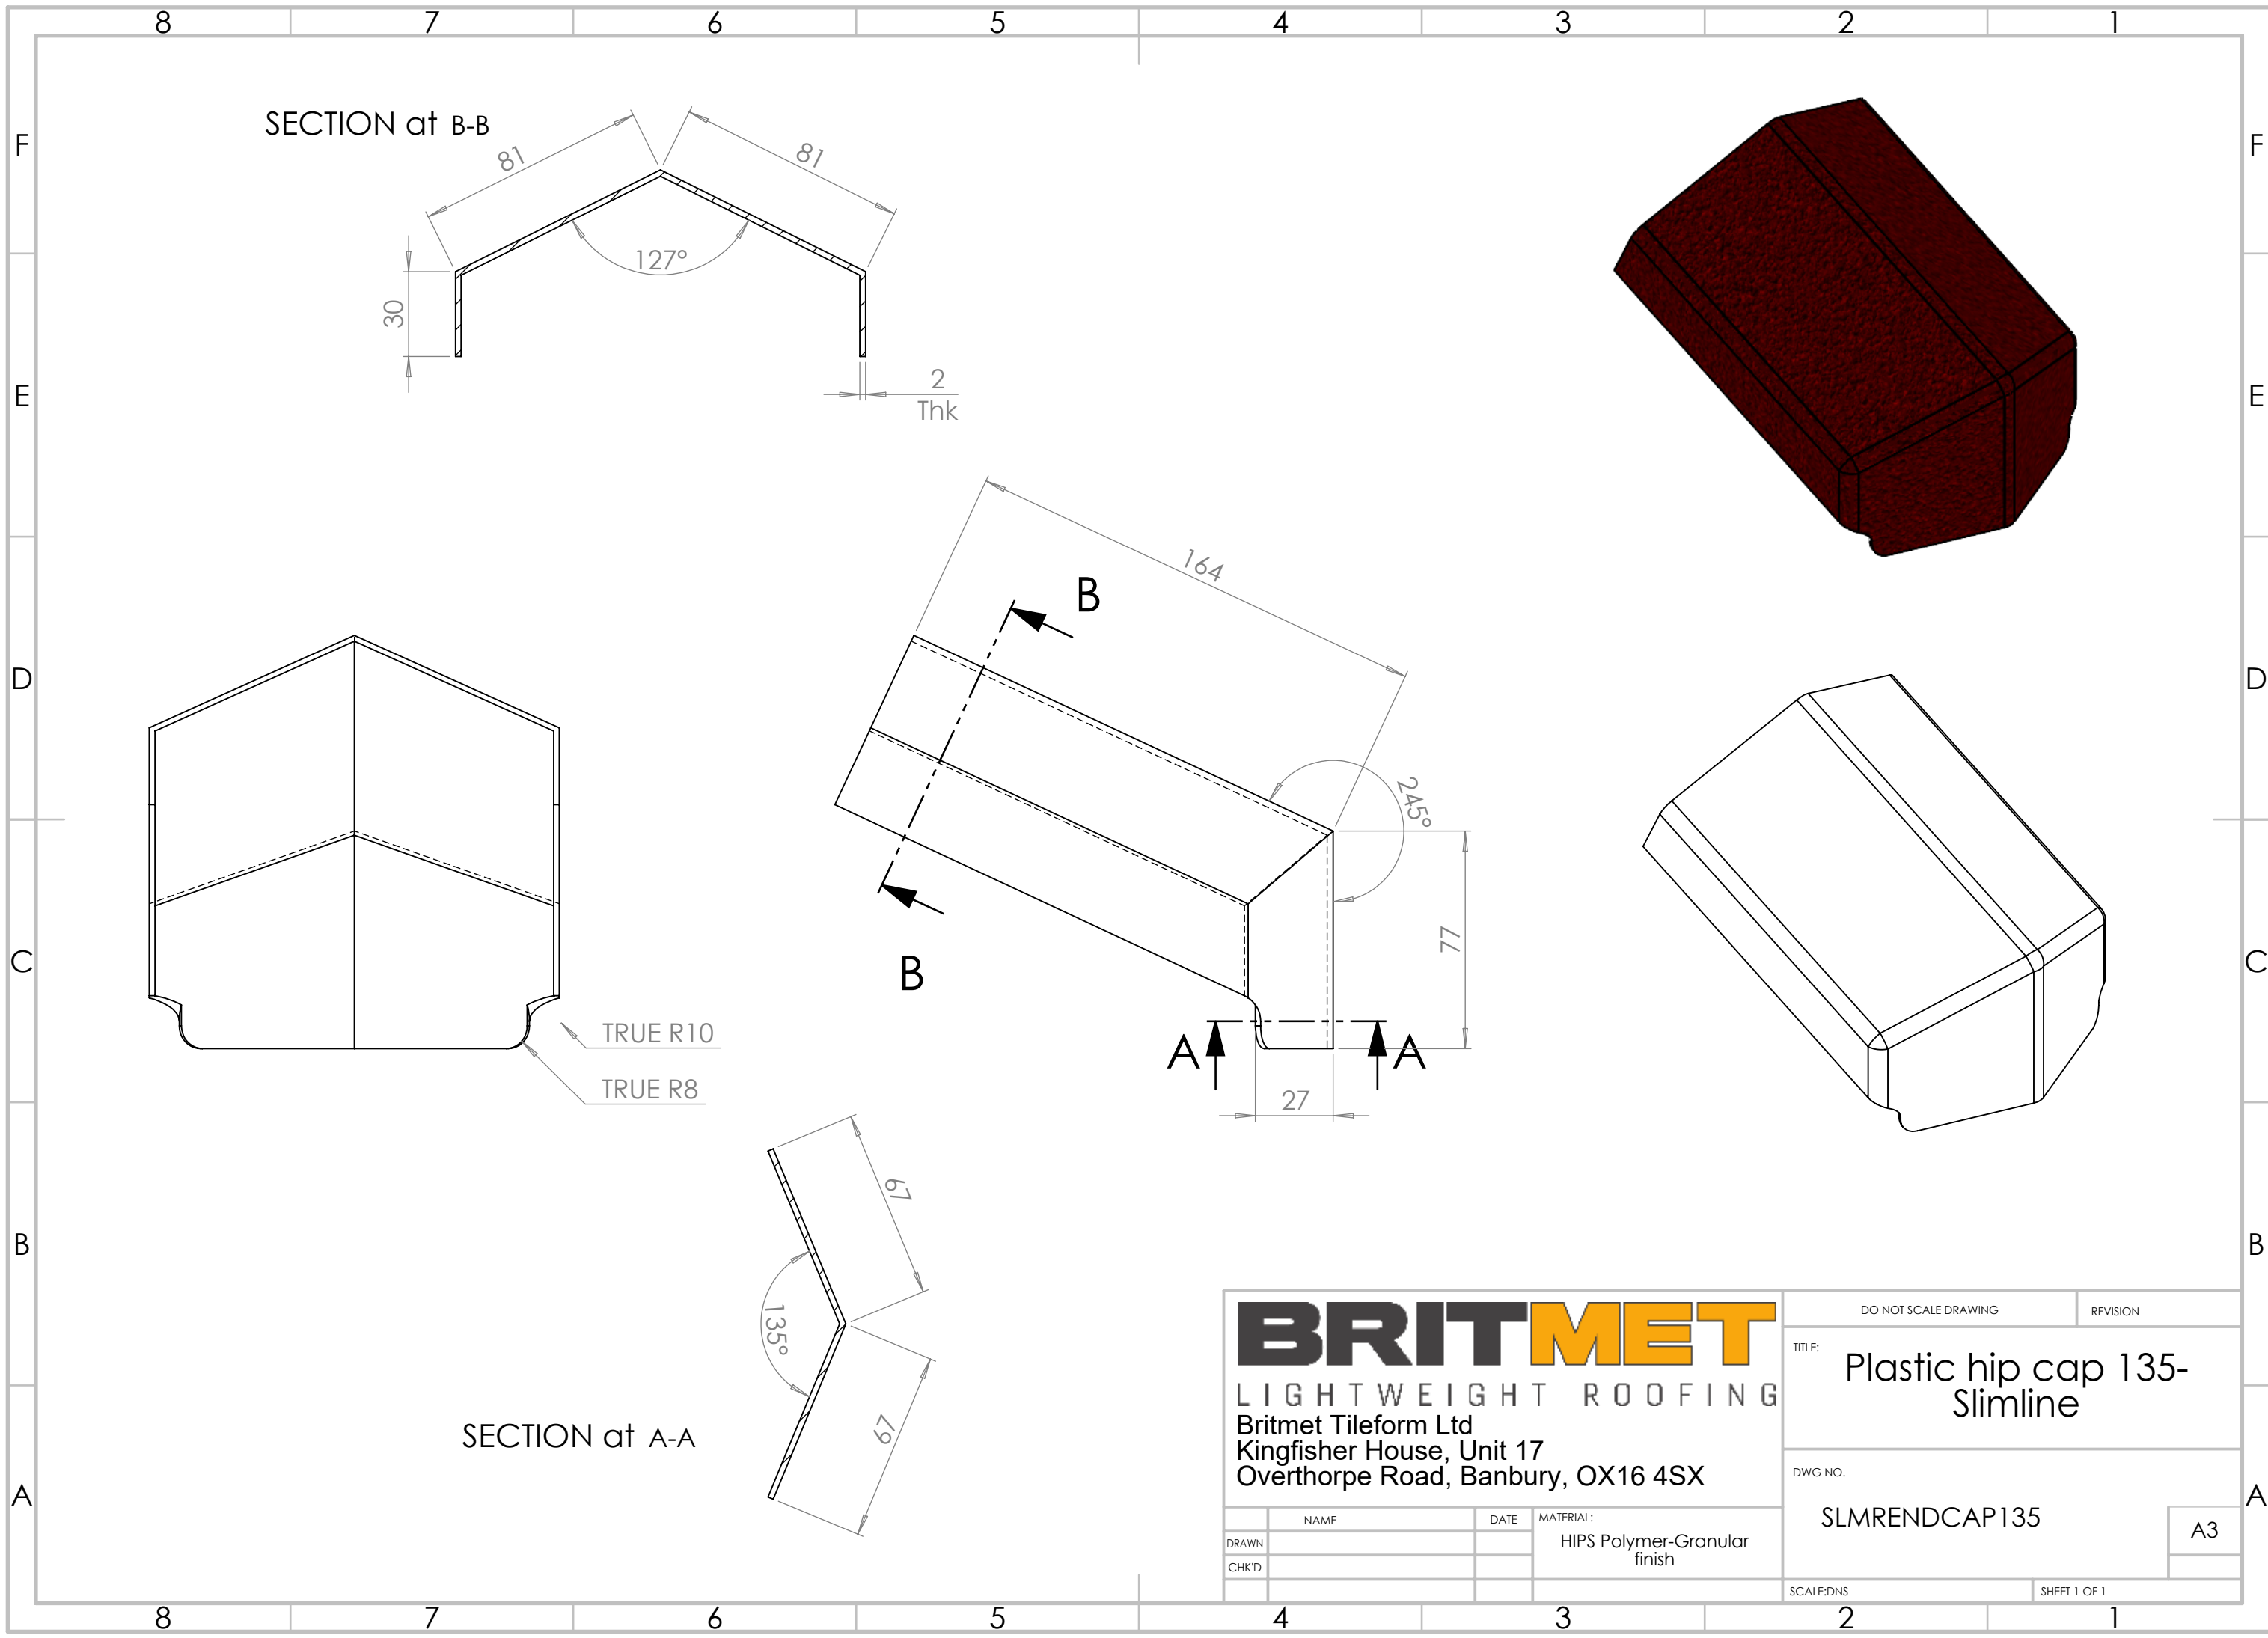

BRITMET

LIGHTWEIGHT ROOFING

Britmet Tileform Ltd
Kingfisher House, Unit 17
Overthorpe Road, Banbury, OX16 4SX

	NAME	DATE	MATERIAL:
DRAWN			HIPS Polymer-Granular
CHK'D			finish

DO NOT SCALE DRAWING		REVISION
TITLE:		Plastic hip cap 135-Slimline
DWG NO.		SLMRENDCAP135
SCALE: DNS		SHEET 1 OF 1

A3