


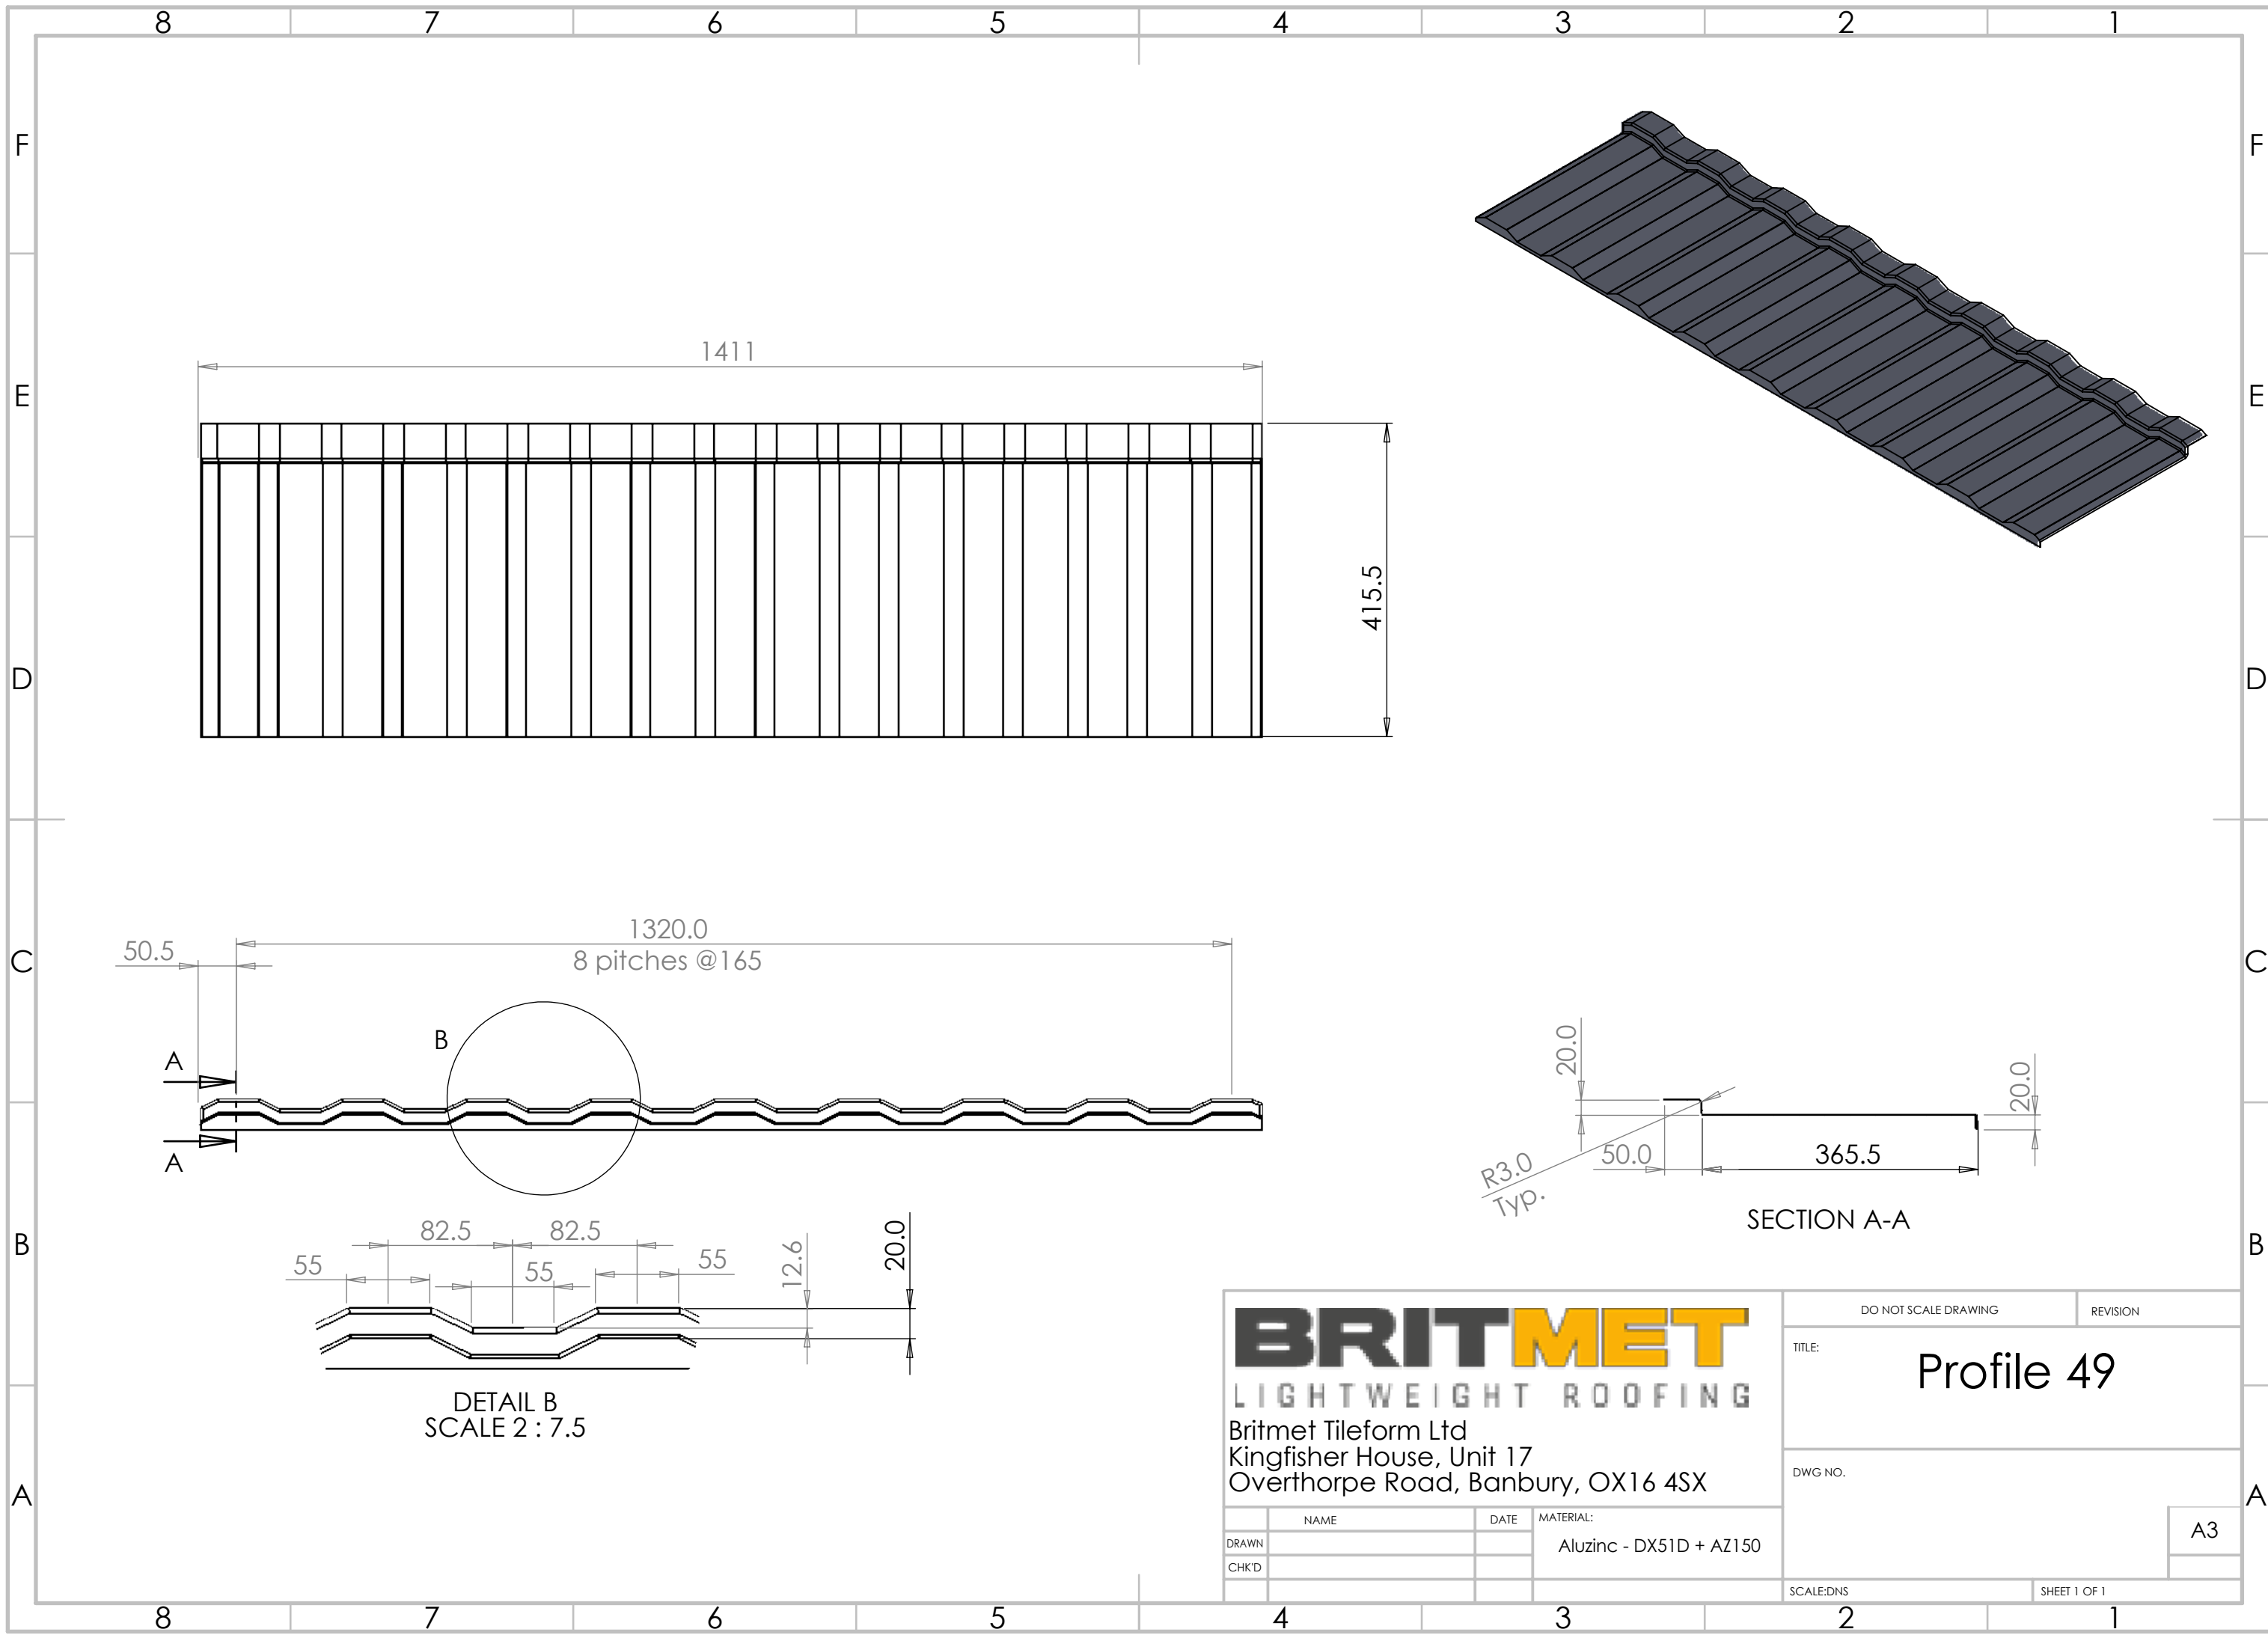

BRITMET
LIGHTWEIGHT ROOFING

Britmet Tileform Ltd
Kingfisher House, Unit 17
Overthorpe Road, Banbury, OX16 4SX

	NAME	DATE	MATERIAL:
DRAWN			Aluzinc - DX51D + AZ150
CHK'D			

DO NOT SCALE DRAWING	REVISION
TITLE:	Profile 49
DWG NO.	
SCALE: DNS	SHEET 1 OF 1

A3