


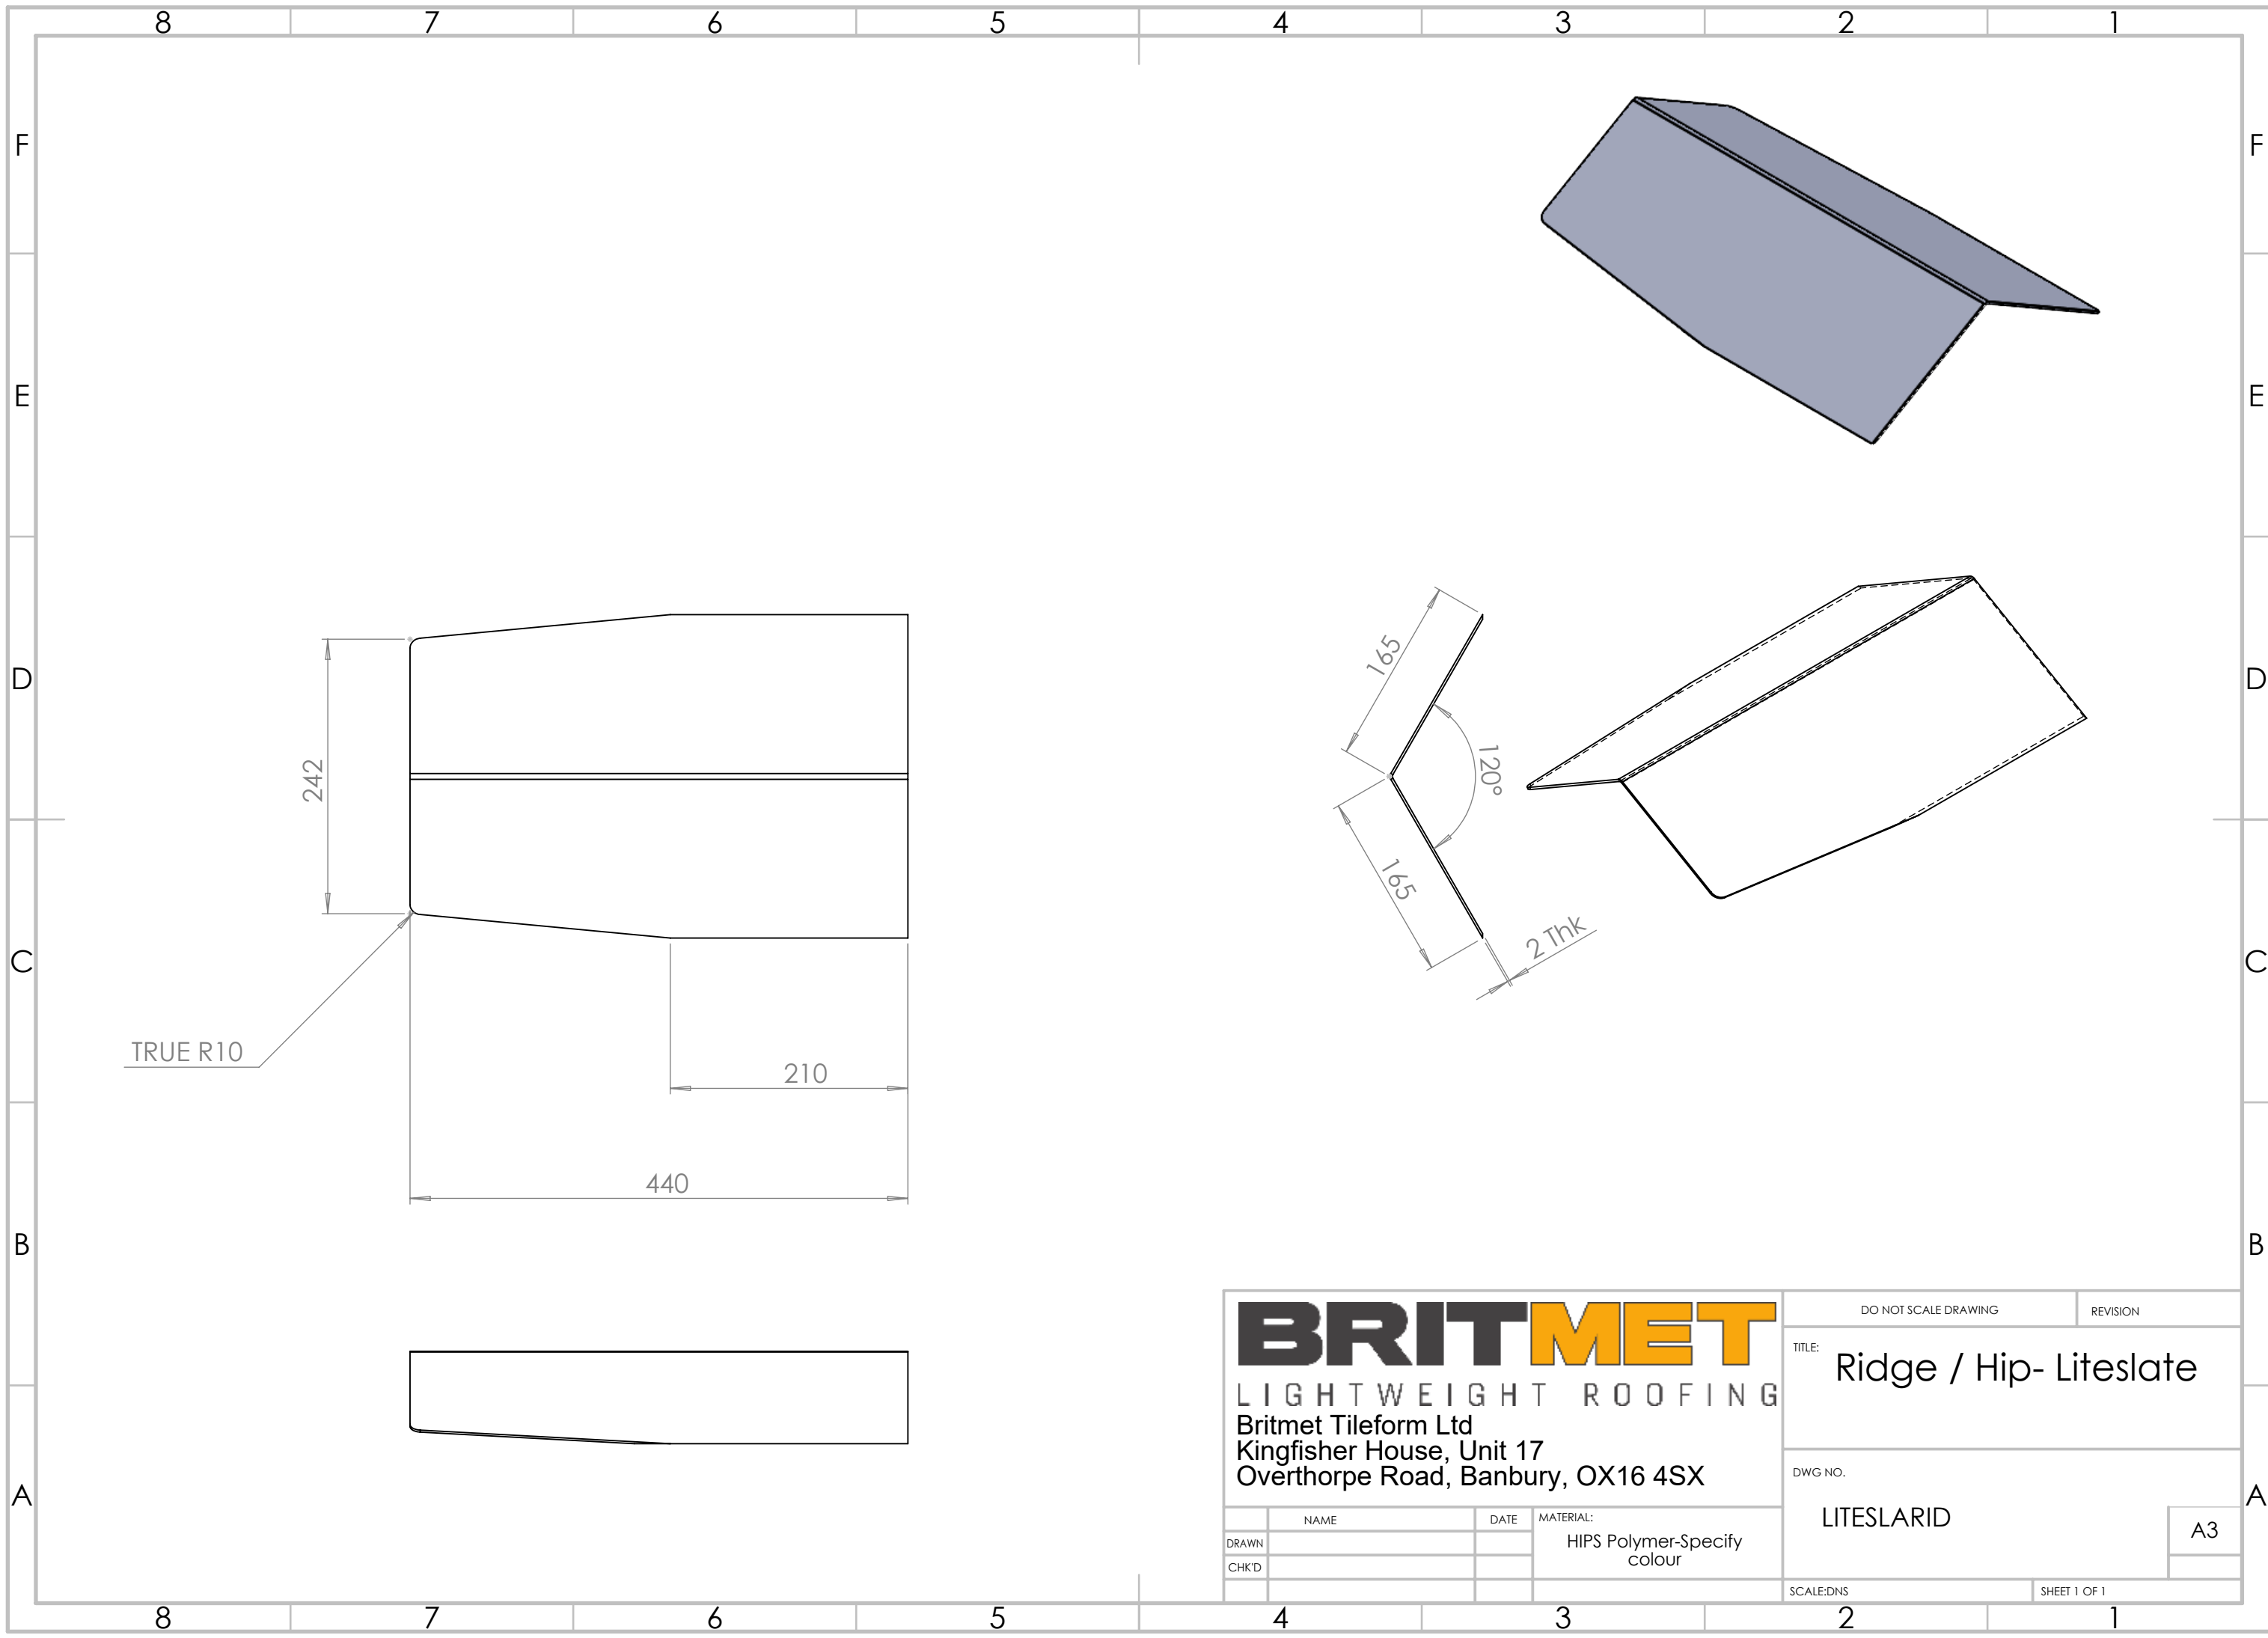

BRITMET
LIGHTWEIGHT ROOFING
Britmet Tileform Ltd
Kingfisher House, Unit 17
Overthorpe Road, Banbury, OX16 4SX

	NAME	DATE	MATERIAL: HIPS Polymer-Specify colour
DRAWN			
CHK'D			

DO NOT SCALE DRAWING		REVISION
TITLE: Ridge / Hip- Liteslate		
DWG NO. LITESLARID		
SCALE:DNS		SHEET 1 OF 1

A3