
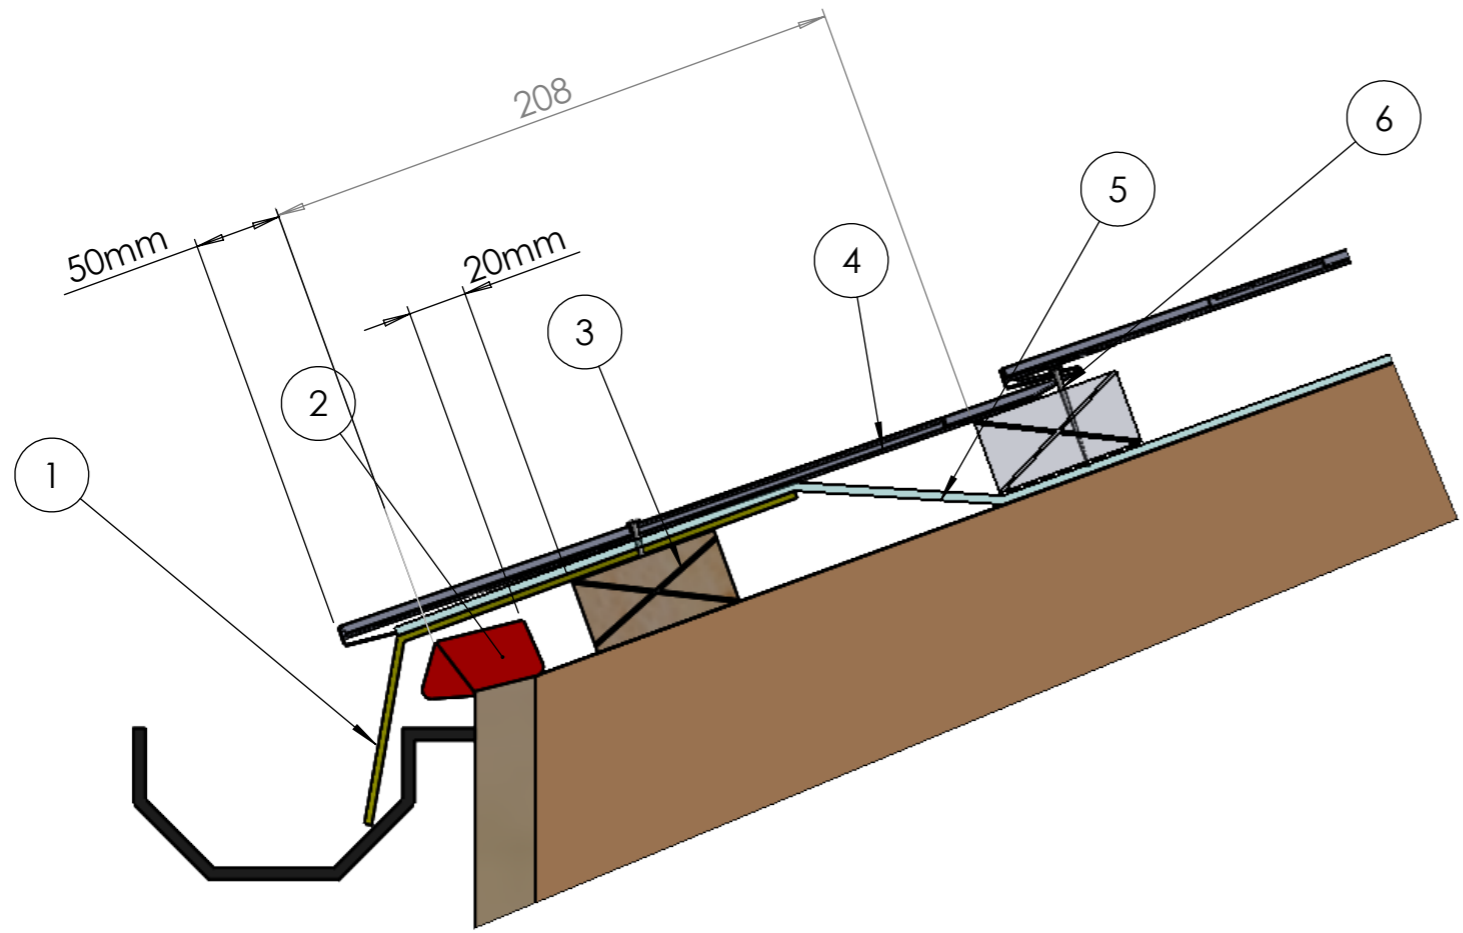


ITEM	DESCRIPTION	DETAIL
1	Eaves tray	
2	Eave vent strip	25mm <= than 15° 10mm => than 16°
3	Tile batten	50x25mm
4	Tile panel	Shingle
5	Membrane	
6	Nail	30mm

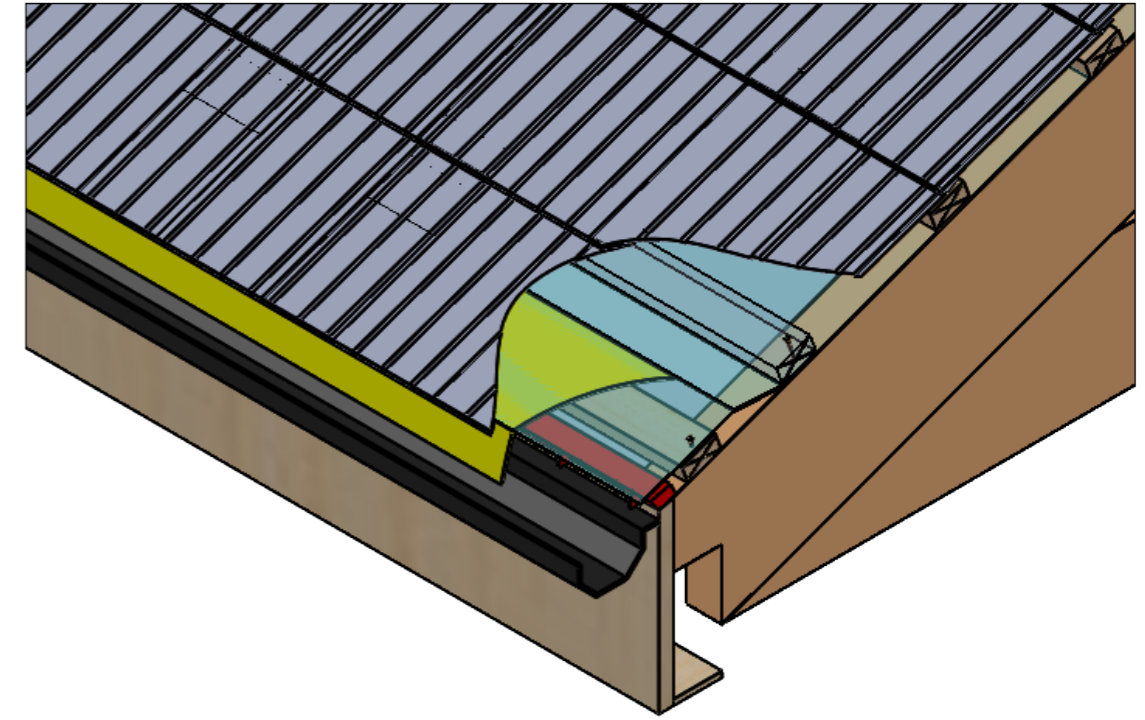

**BRITMET**  
 LIGHTWEIGHT ROOFING  
 Britmet Tileform Ltd  
 Kingfisher House, Unit 17  
 Overthorpe Road, Banbury, OX16 4SX

DO NOT SCALE DRAWING	REVISION
TITLE: Single Ventilated Typ. Eave detail	
DWG NO. SH-Eave-01-A	
SCALE:DNS	SHEET 1 OF 1

NAME	DATE	MATERIAL:
DRAWN		
CHK'D		

A3