



ITEM	DESCRIPTION	DETAIL
1	Membrane	
2	Tile batten	50x25mm
3	Hip batten	50x25mm
4	Slimline angle ridge	
5	Tile panel	Shingle
6	Expanding foam roll	
7	Shingle nail	

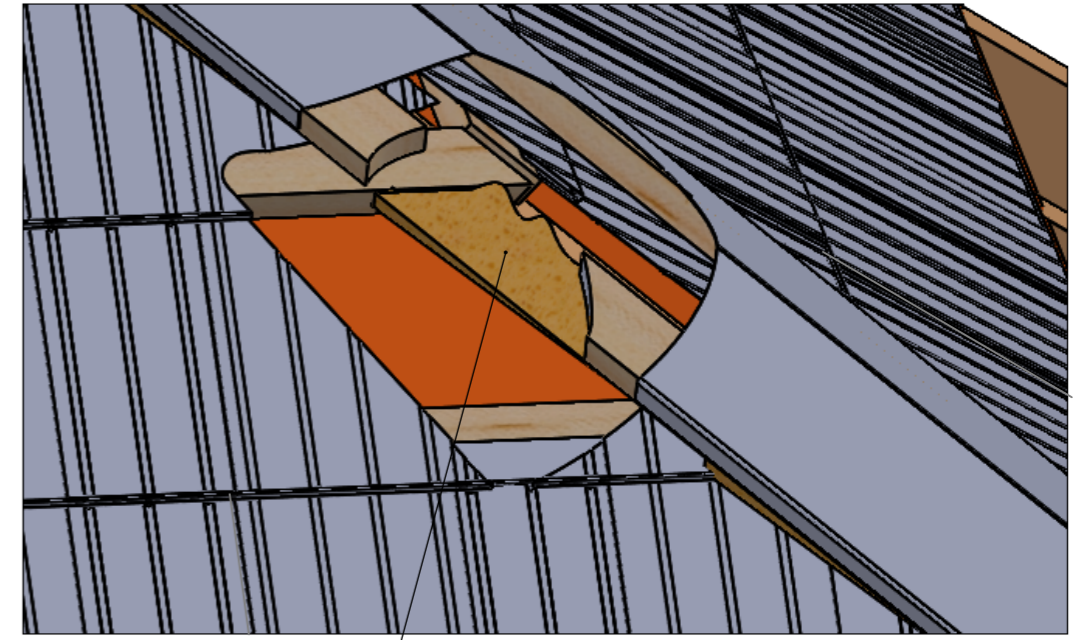

Fill voids between shingle and Hip batten with expanding foam filler

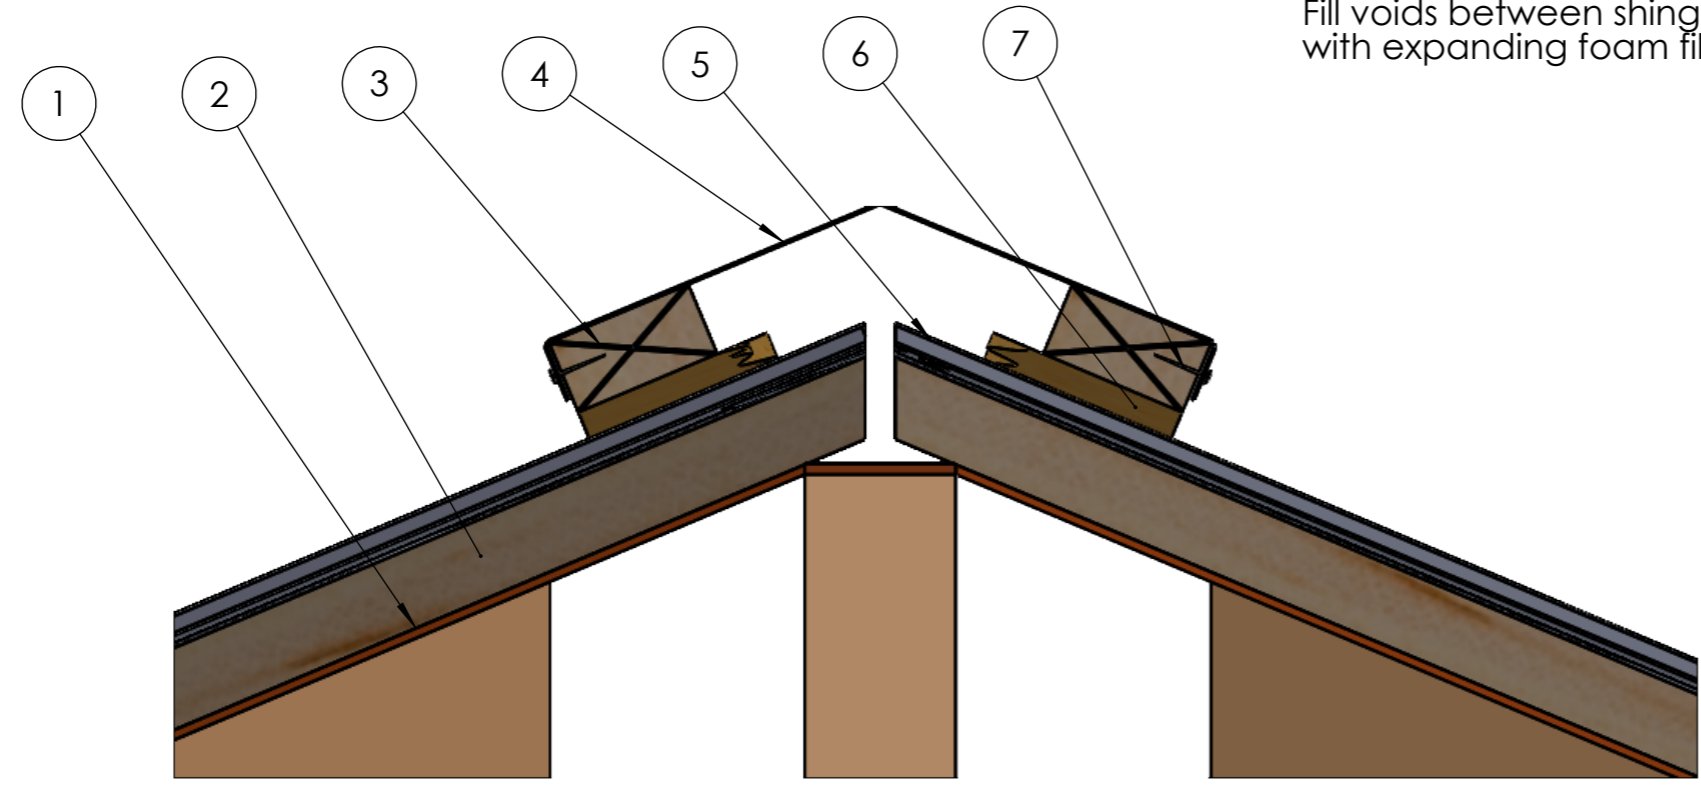

**BRITMET**  
 LIGHTWEIGHT ROOFING  
 Britmet Tileform Ltd  
 Kingfisher House, Unit 17  
 Overthorpe Road, Banbury, OX16 4SX

	NAME	DATE	MATERIAL:
DRAWN			
CHK'D			

DO NOT SCALE DRAWING	REVISION
TITLE: Shingle Typical hip detail	
DWG NO. SH-Hip-01-A	
SCALE:DNS	SHEET 1 OF 1

A3