
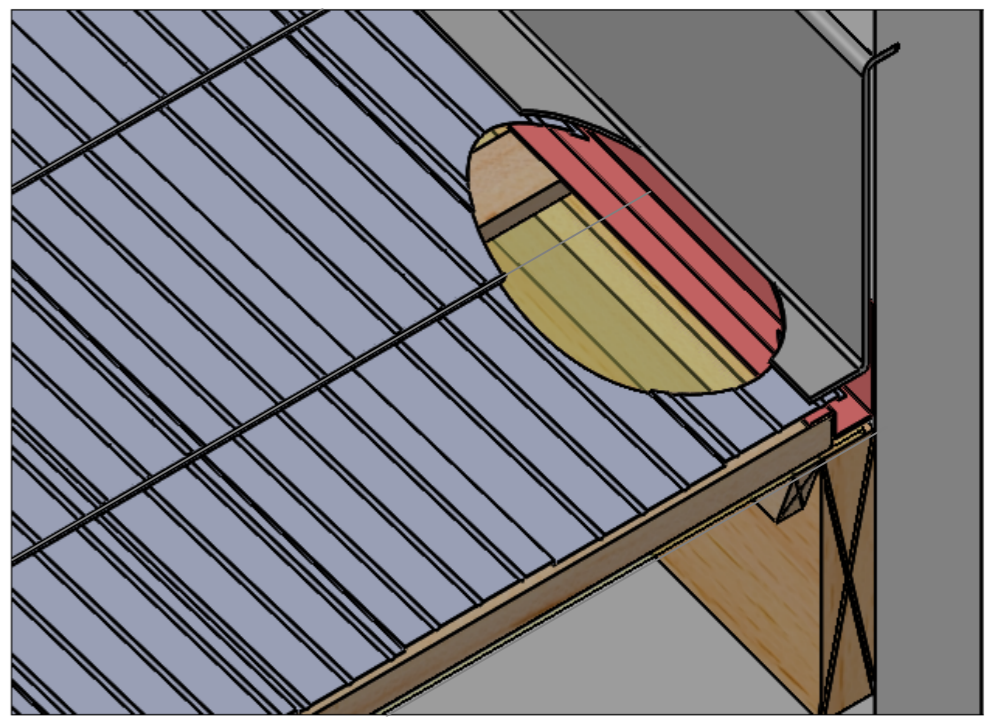


8	7	6	5	4	3	2	1
ITEM	DESCRIPTION	DETAIL					
1	Leadex flashing						
2	Wallsoaker						
3	Tile panel	Shingle					
4	Tile batten	50x25mm					
5	Membrane						
6	Extra support batten	50x25mm					

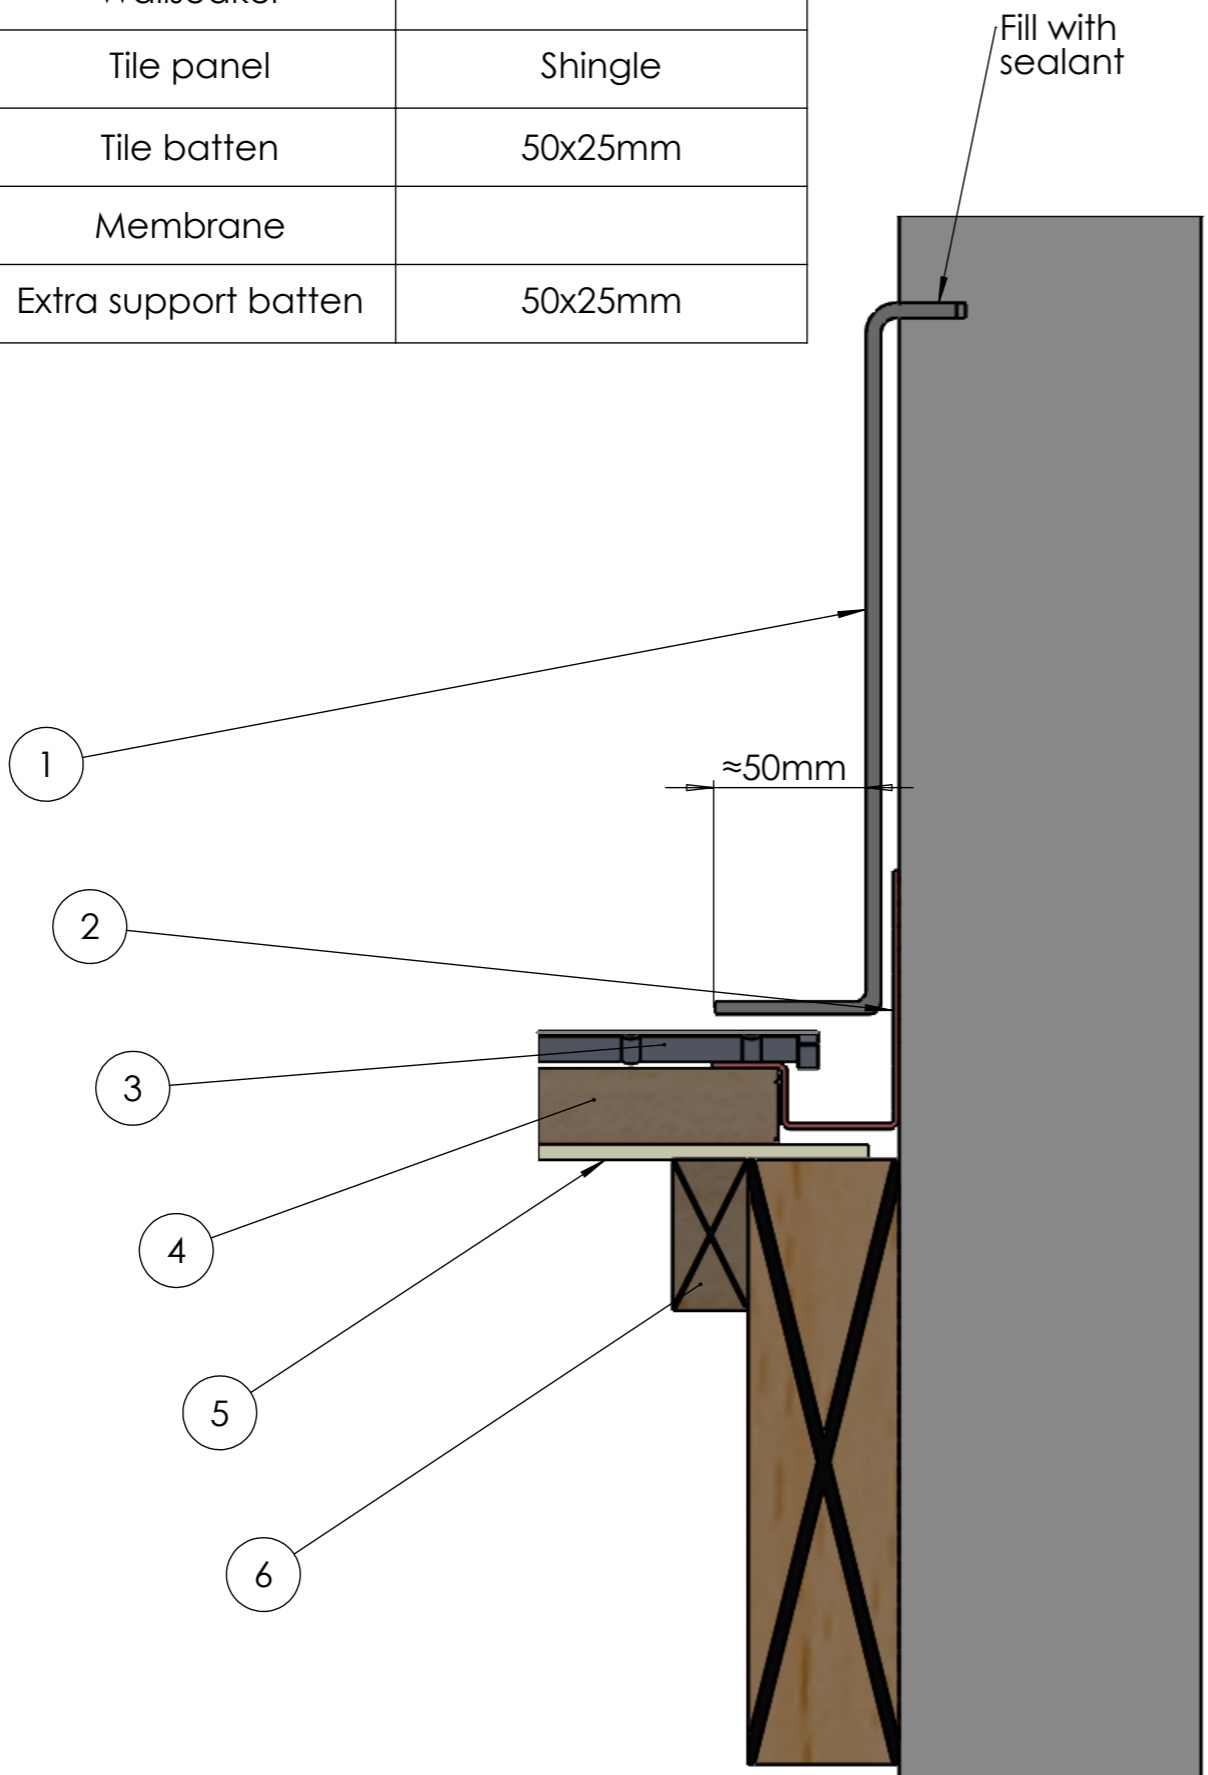

BRITMET
 LIGHTWEIGHT ROOFING
 Britmet Tileform Ltd
 Kingfisher House, Unit 17
 Overthorpe Road, Banbury, OX16 4SX

	NAME	DATE	MATERIAL:
DRAWN			
CHK'D			

DO NOT SCALE DRAWING	REVISION
TITLE: Shingle Typ. Side abutment detail	
DWG NO. SH-Swall-01-A	
SCALE:DNS	SHEET 1 OF 1

A3