
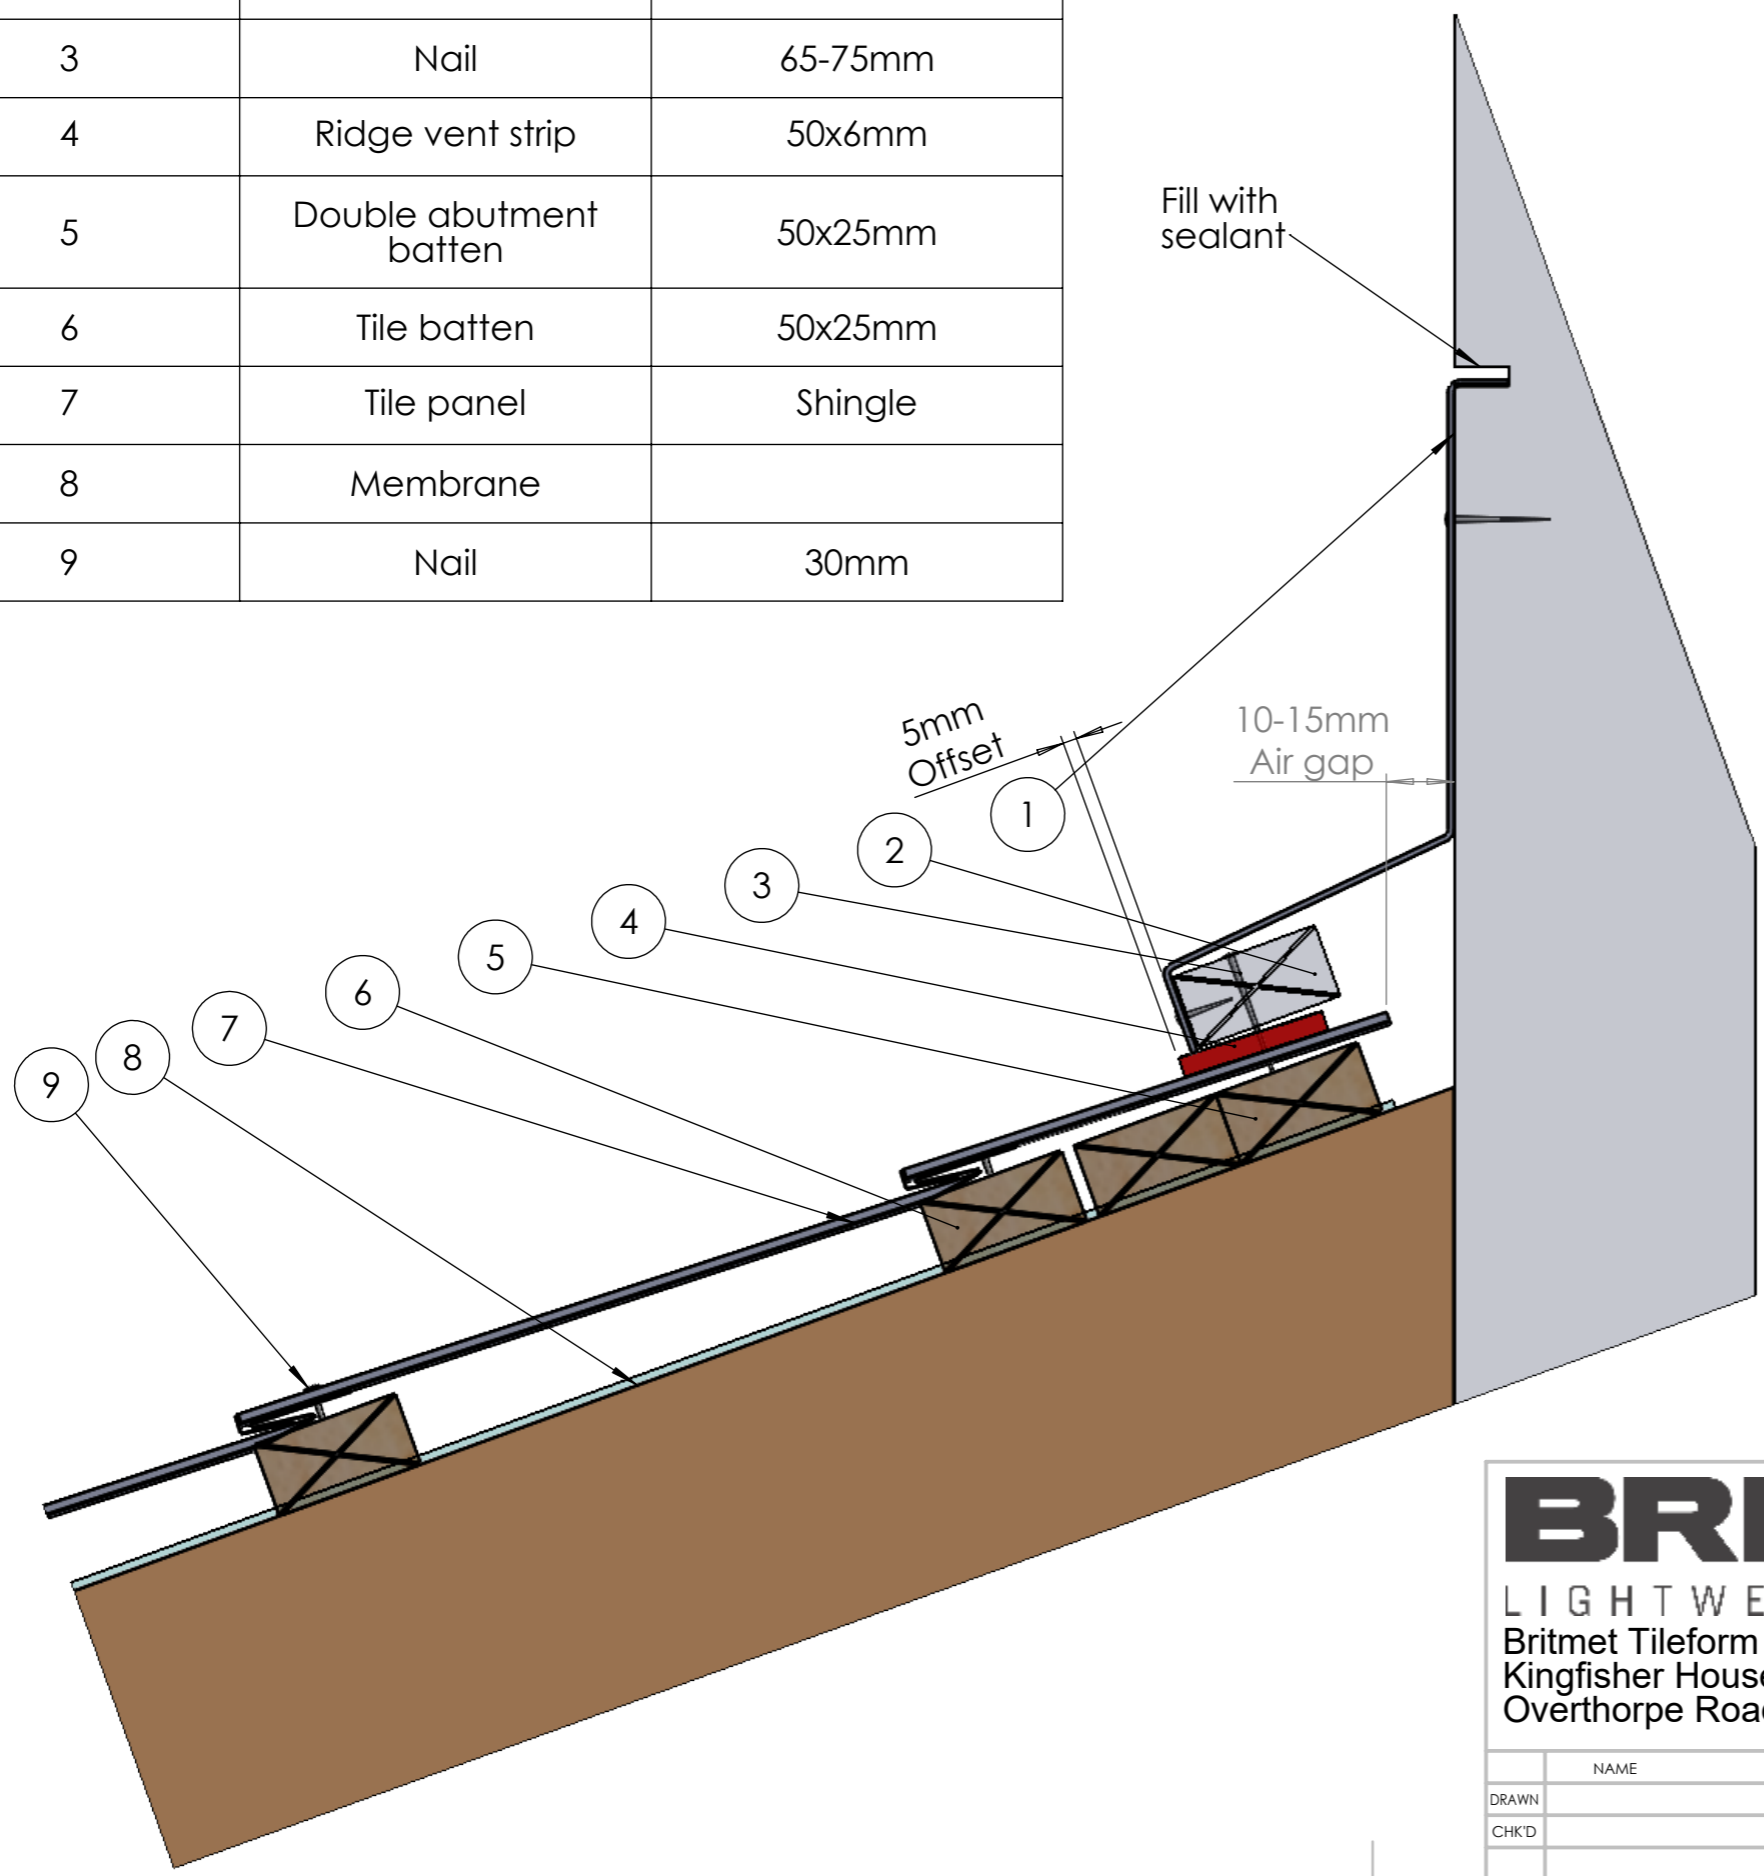


8	7	6	5	4	3	2	1
ITEM	DESCRIPTION	DETAIL					
1	Apron flashing						
2	Abutment batten	50x25mm					
3	Nail	65-75mm					
4	Ridge vent strip	50x6mm					
5	Double abutment batten	50x25mm					
6	Tile batten	50x25mm					
7	Tile panel	Shingle					
8	Membrane						
9	Nail	30mm					

Fill with sealant

10-15mm Air gap

5mm Offset

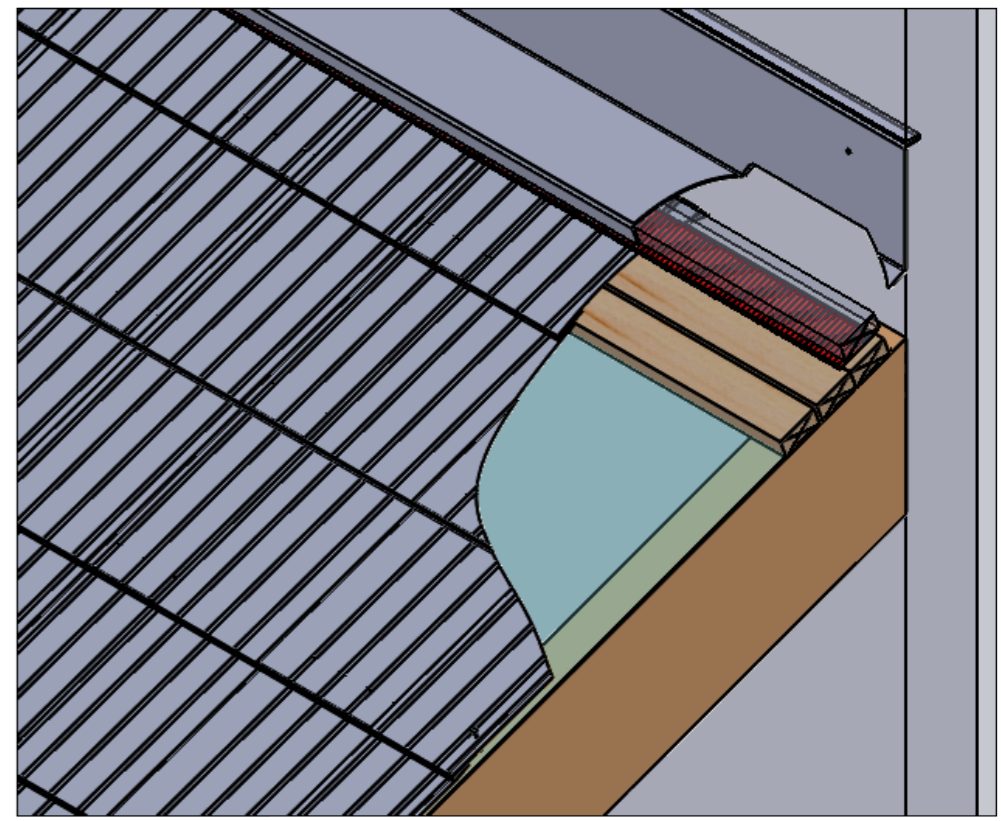

BRITMET
 LIGHTWEIGHT ROOFING
 Britmet Tileform Ltd
 Kingfisher House, Unit 17
 Overthorpe Road, Banbury, OX16 4SX

NAME	DATE	MATERIAL:
DRAWN		
CHK'D		

DO NOT SCALE DRAWING	REVISION
TITLE: Shingle Ventilated Typ. Top abutment detail.	
DWG NO. SH-Abut-01-A	
SCALE:DNS	SHEET 1 OF 1

A3