
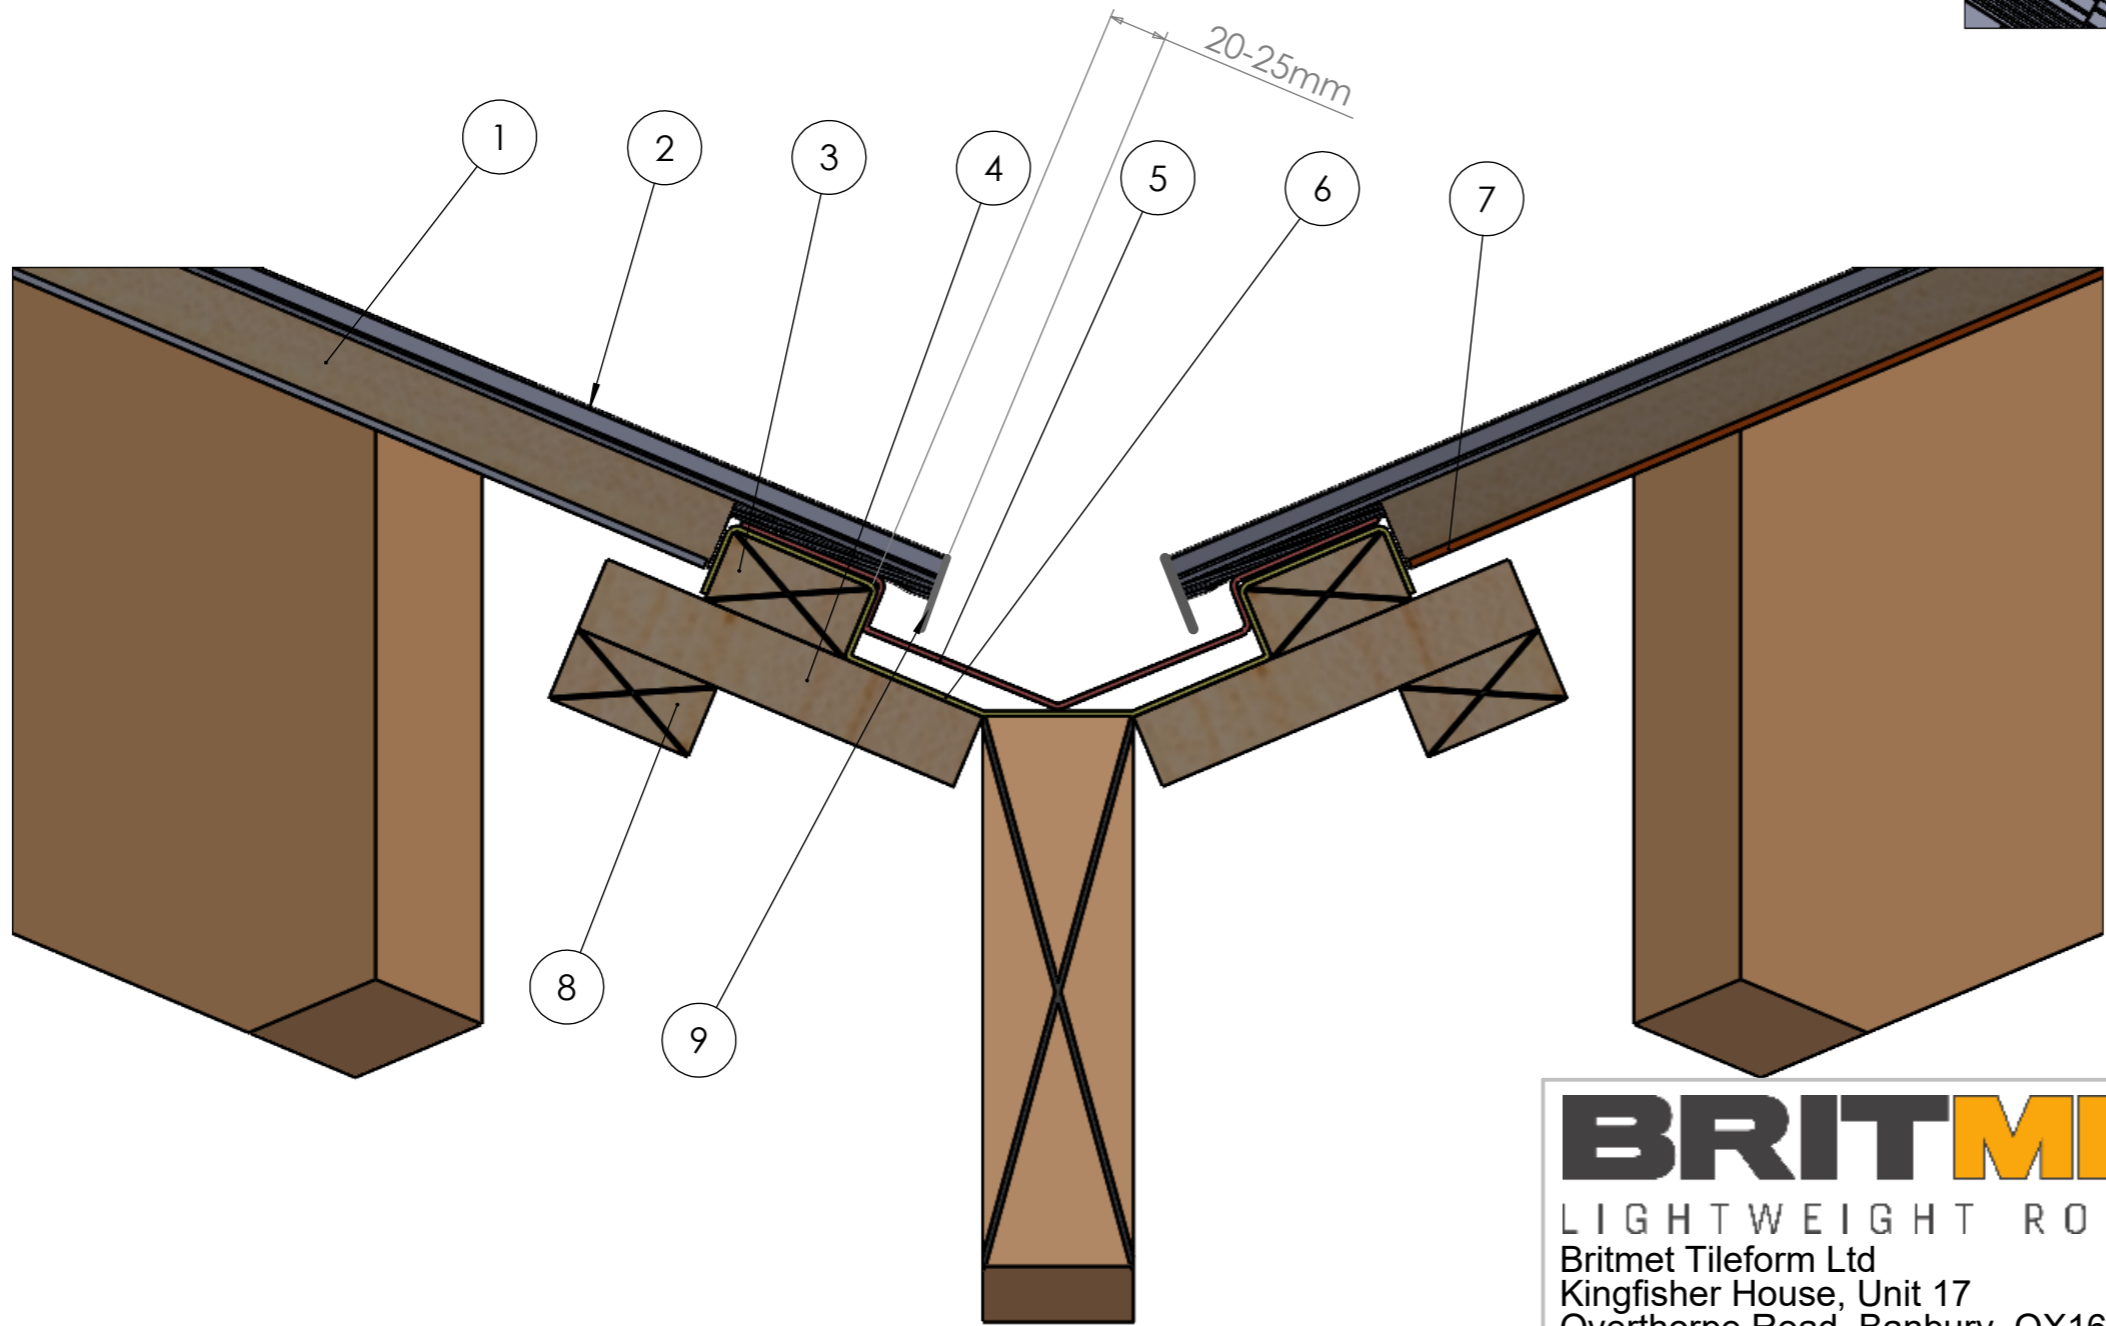


ITEM	DESCRIPTION	DETAIL
1	Tile batten	50x25mm
2	Tile panel	shingle
3	Valley batten	50x25mm
4	Lay board	
5	Valley flashing	
6	Valley membrane	
7	Membrane	
8	Layboard support	
9	25mm Downturn	Fold on site

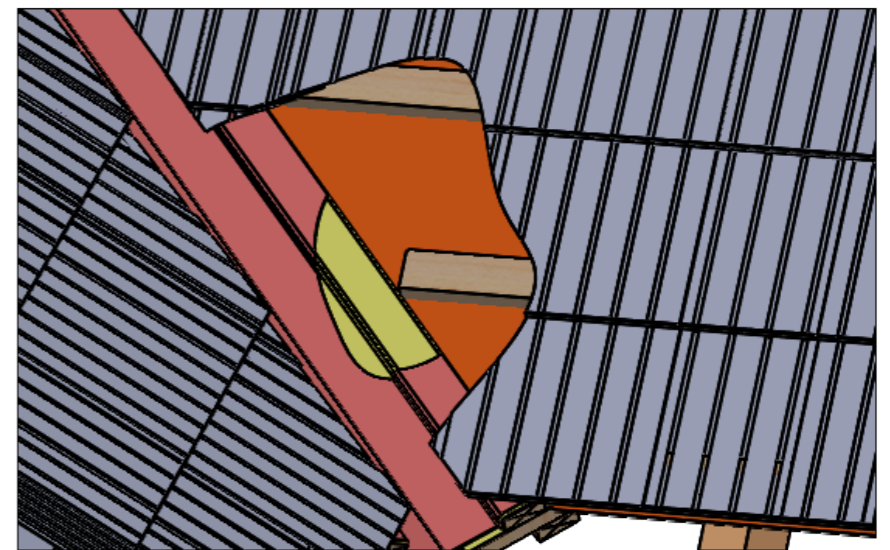

BRITMET
 LIGHTWEIGHT ROOFING
 Britmet Tileform Ltd
 Kingfisher House, Unit 17
 Overthorpe Road, Banbury, OX16 4SX

DO NOT SCALE DRAWING	REVISION
TITLE: Shingle Typical valley detail	
DWG NO. SH-Vall-01-A	
SCALE: DNS	SHEET 1 OF 1

NAME	DATE	MATERIAL:
DRAWN		
CHK'D		

A3