


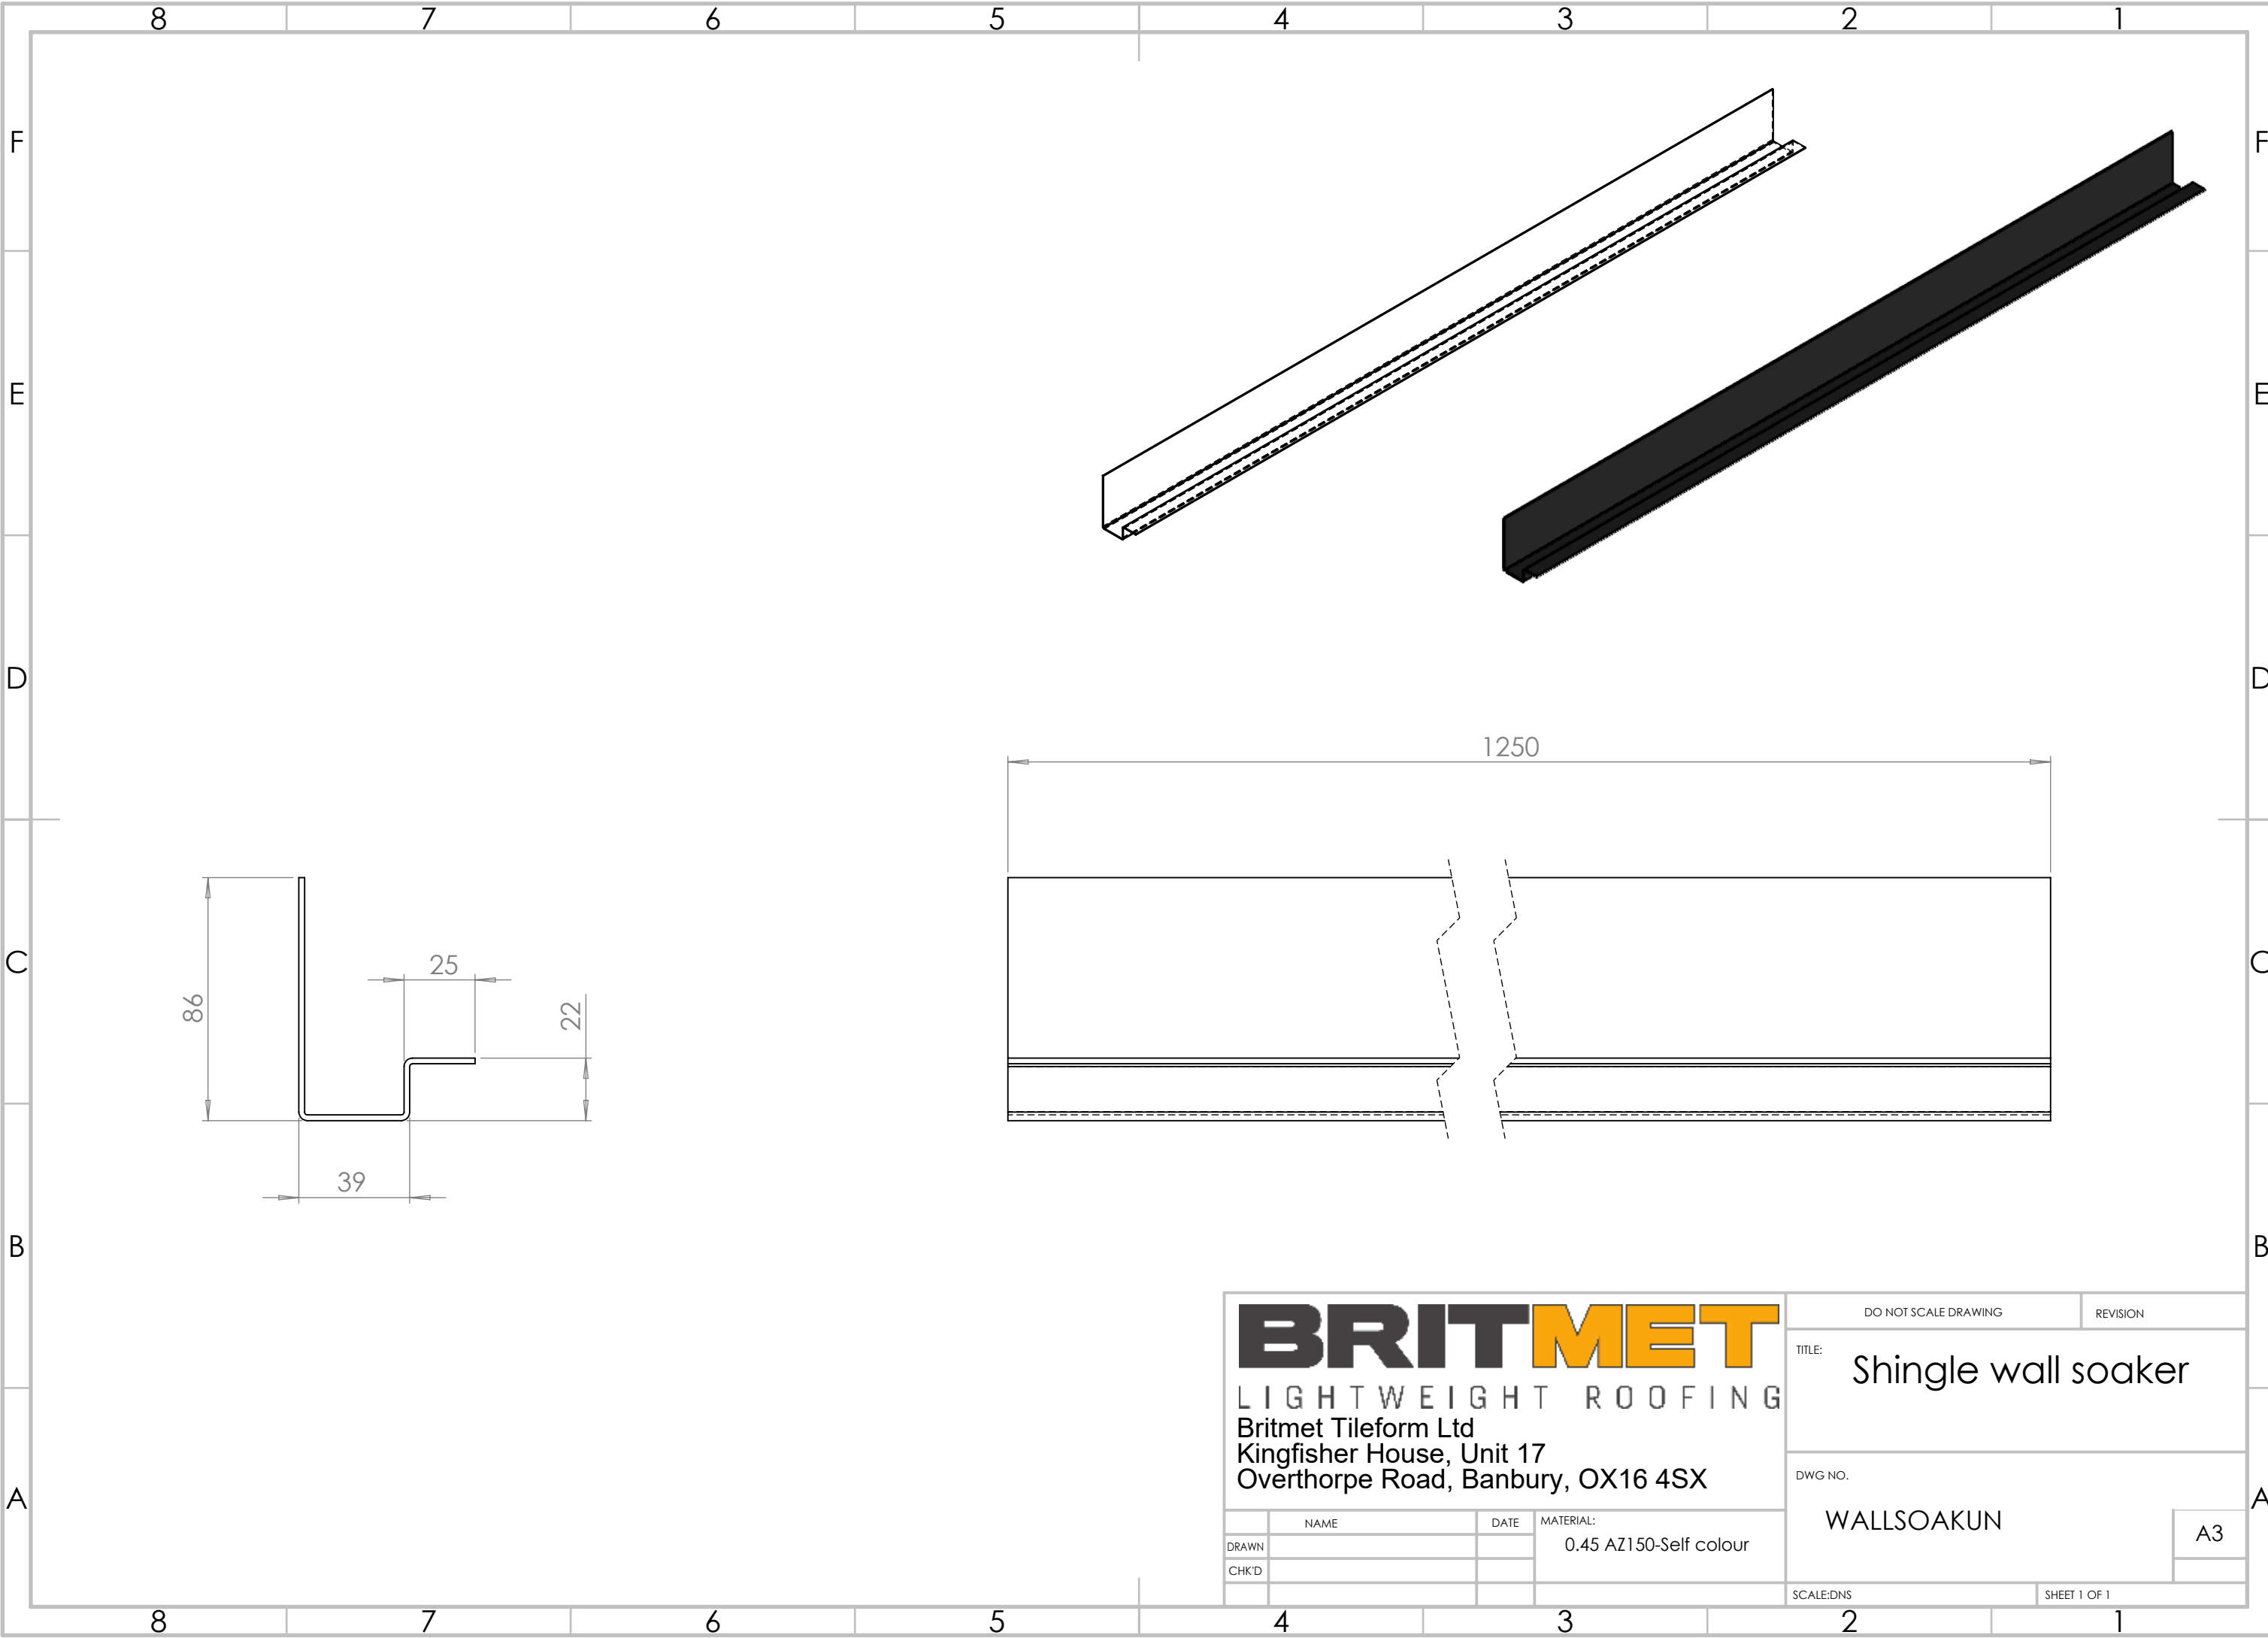

BRITMET

LIGHTWEIGHT ROOFING

Britmet Tileform Ltd
Kingfisher House, Unit 17
Overthorpe Road, Banbury, OX16 4SX

	NAME	DATE	MATERIAL:
DRAWN			0.45 AZ150-Self colour
CHK'D			

DO NOT SCALE DRAWING		REVISION
TITLE: Shingle wall soaker		
DWG NO. WALLSOAKUN		
SCALE: DNS		SHEET 1 OF 1

A3