
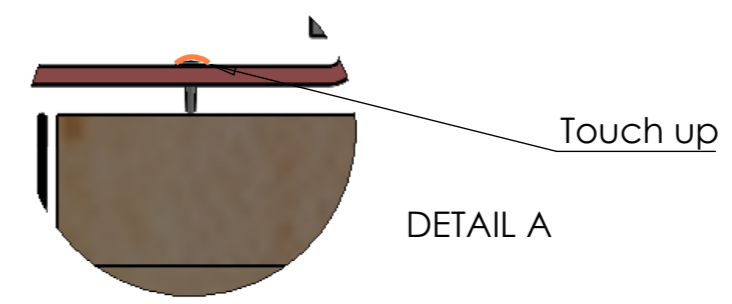
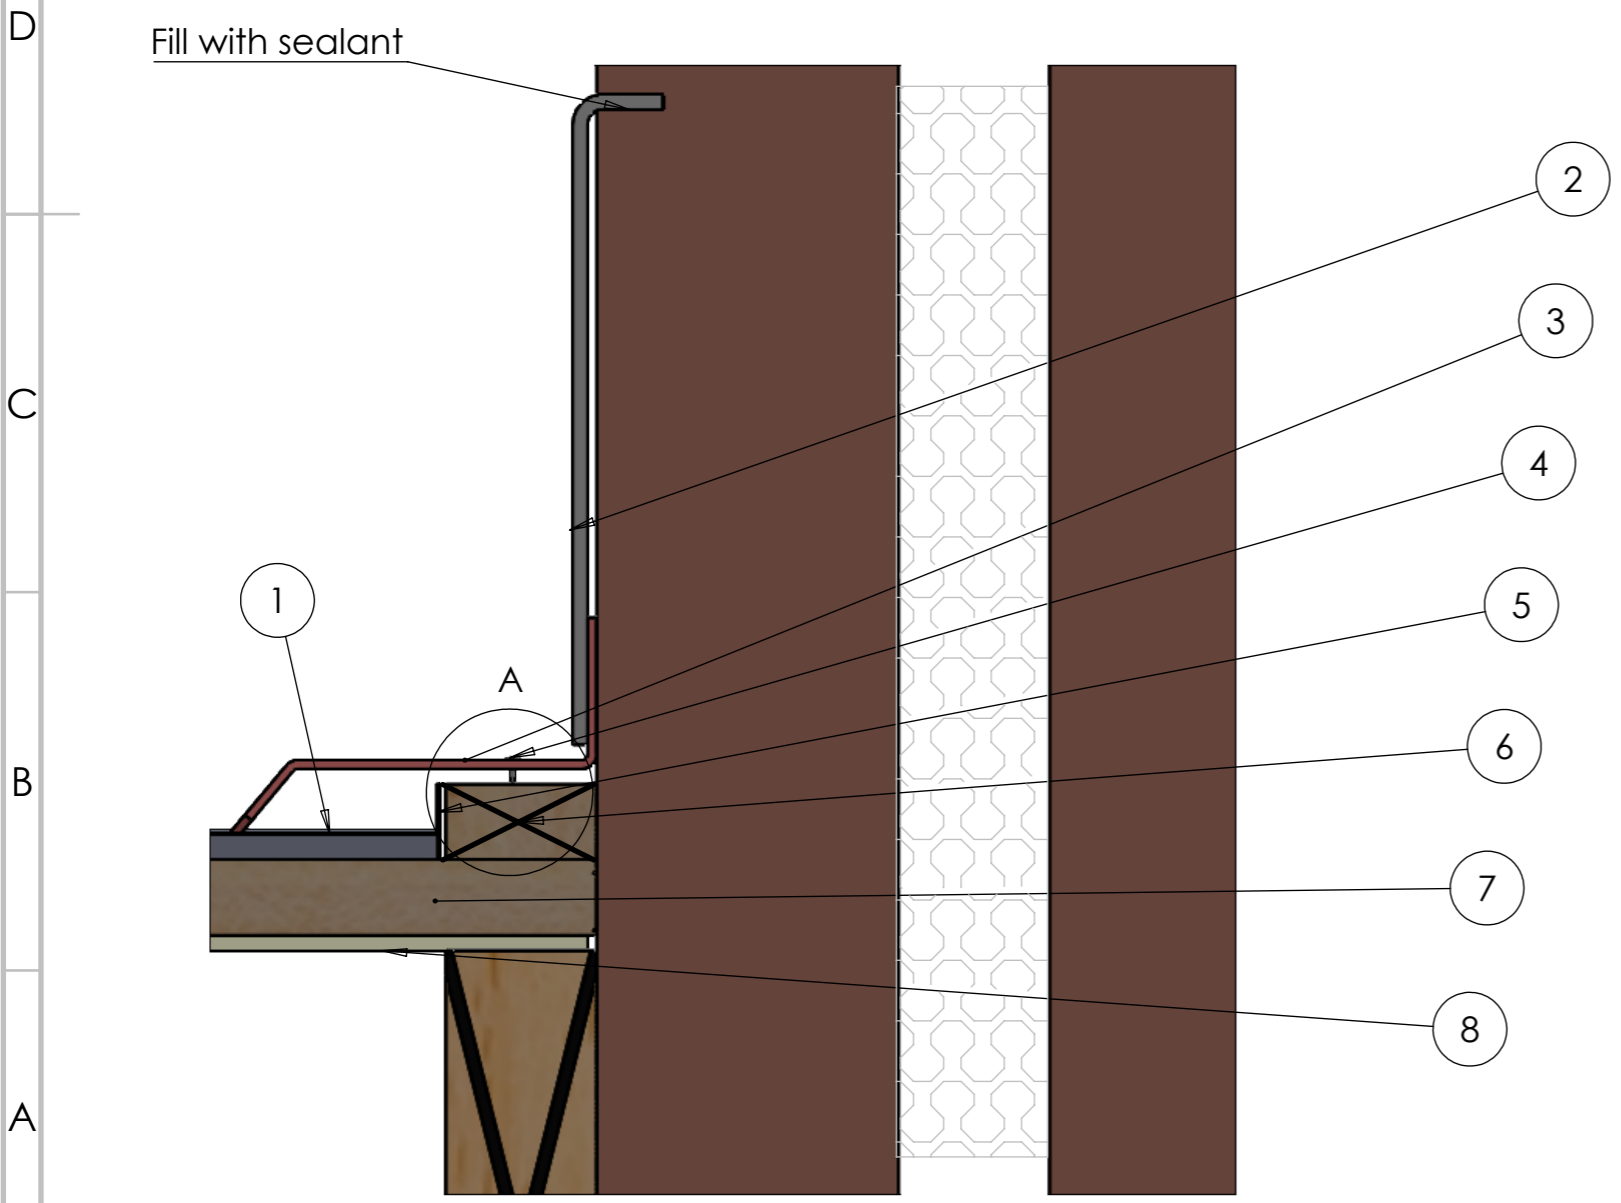


ITEM	DESCRIPTION	DETAIL
1	Tile panel	Slate 2000 shown
2	Leadax dressing	
3	RH Sidewall flashing	
4	Nail	5x3.35mm
5	Tile panel 25mm upstand	Fold on site
6	Sidewall batten	50x25mm
7	Tile batten	50x25mm
8	Membrane	

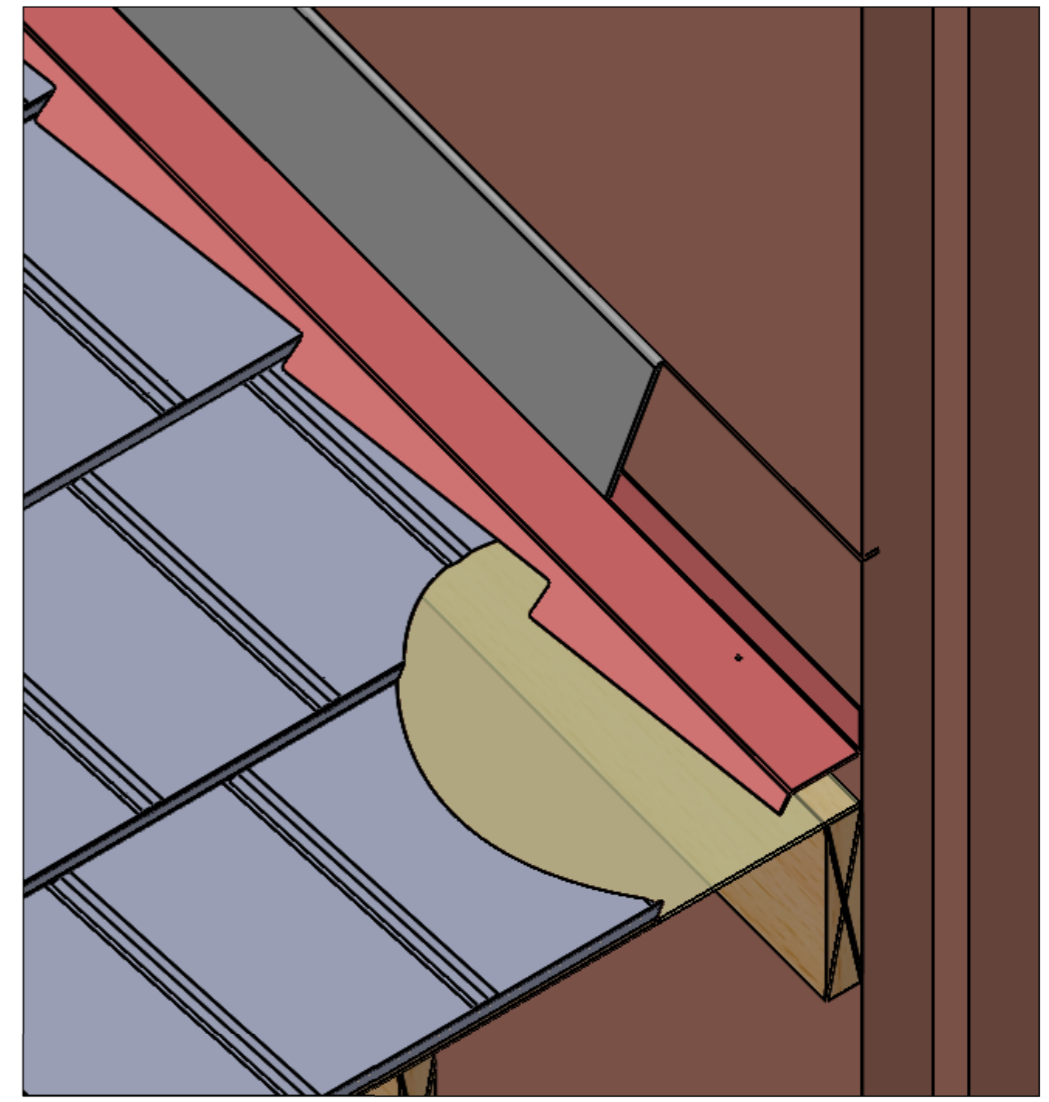

BRITMET
 LIGHTWEIGHT ROOFING
 Britmet Tileform Ltd
 Kingfisher House, Unit 17
 Overthorpe Road, Banbury, OX16 4SX

NAME	DATE	MATERIAL:
DRAWN		
CHK'D		

DO NOT SCALE DRAWING	REVISION
TITLE: Tile panel 0.45 Typ. Sidewall detail	
DWG NO. P45-Swall-01-A	
SCALE:DNS	SHEET 1 OF 1

A3