



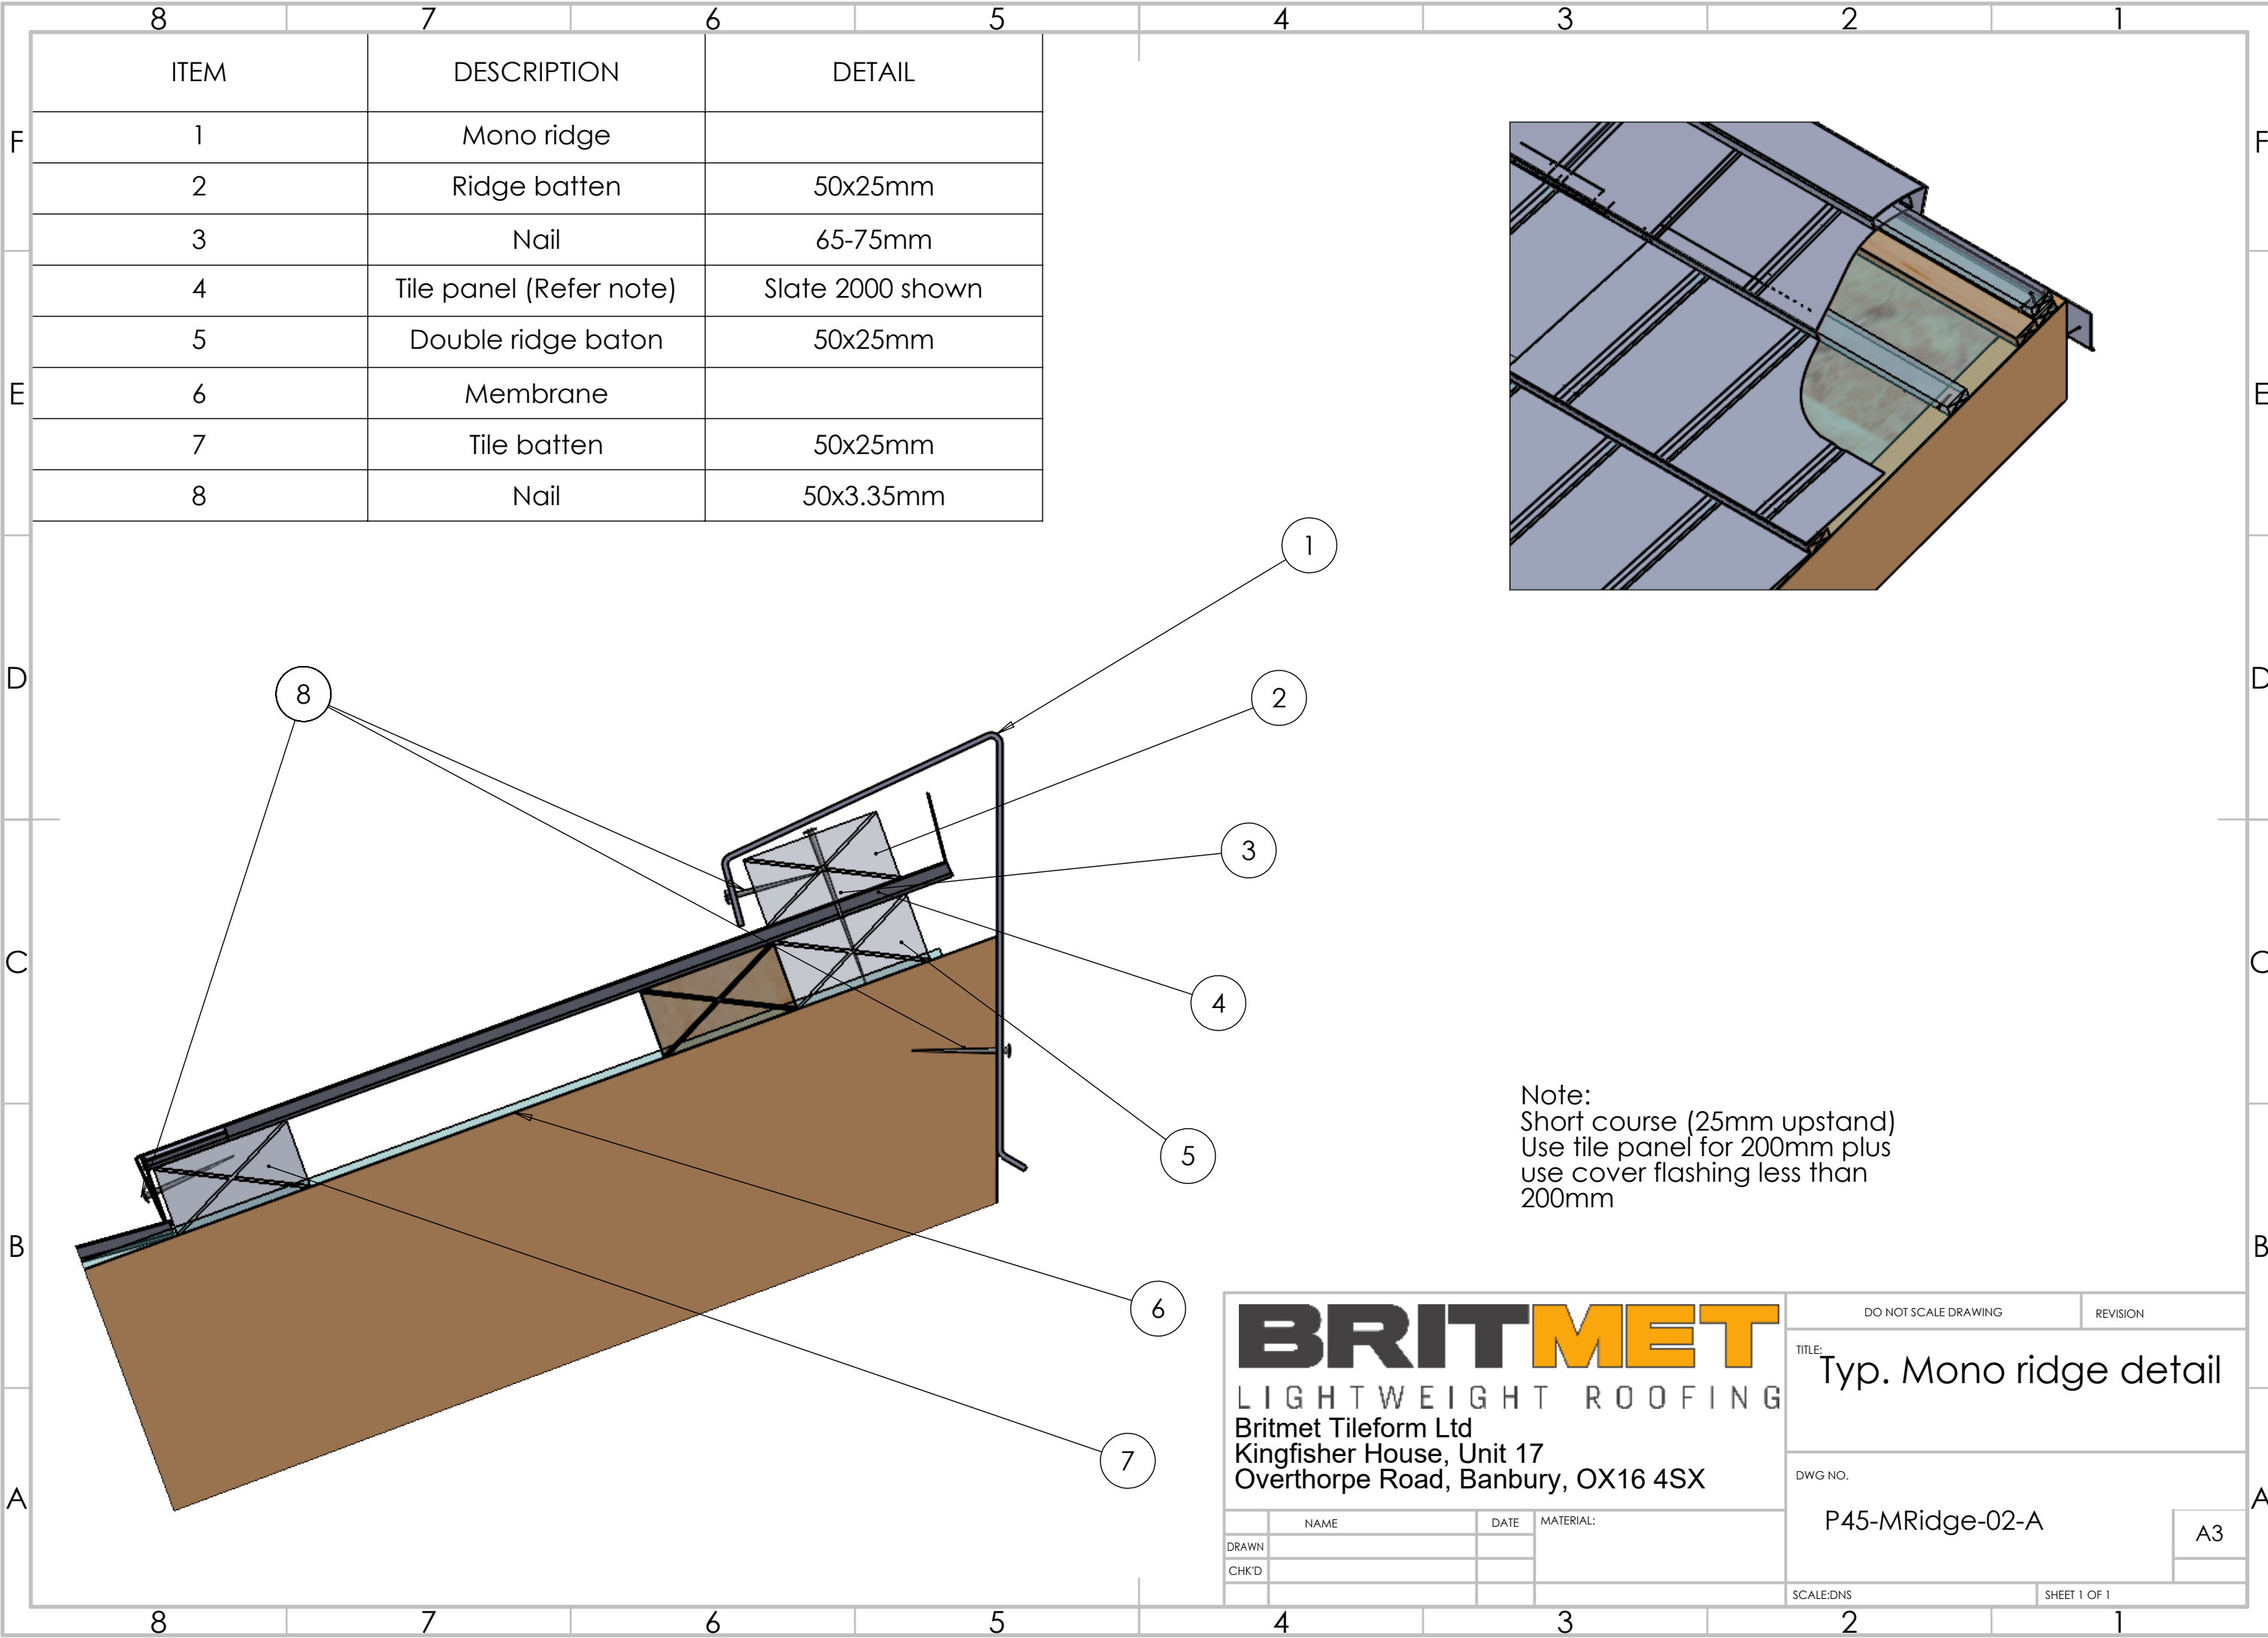

ITEM	DESCRIPTION	DETAIL
1	Mono ridge	
2	Ridge batten	50x25mm
3	Nail	65-75mm
4	Tile panel (Refer note)	Slate 2000 shown
5	Double ridge baton	50x25mm
6	Membrane	
7	Tile batten	50x25mm
8	Nail	50x3.35mm

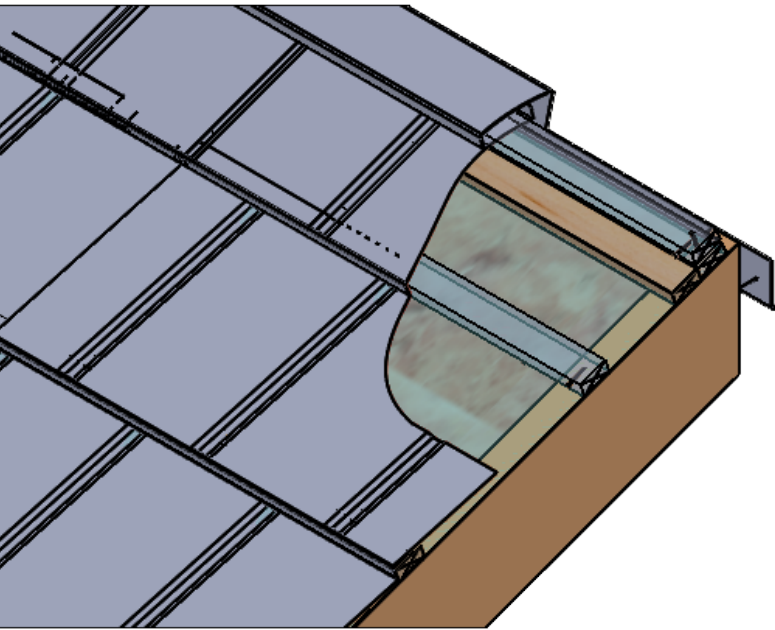

Note:
Short course (25mm upstand)
Use file panel for 200mm plus
use cover flashing less than
200mm

BRITMET
LIGHTWEIGHT ROOFING

Britmet Tileform Ltd
Kingfisher House, Unit 17
Overthorpe Road, Banbury, OX16 4SX

	NAME	DATE	MATERIAL:
DRAWN			
CHK'D			

DO NOT SCALE DRAWING		REVISION
TITLE:		Typ. Mono ridge detail
DWG NO.		P45-MRidge-02-A
SCALE:DNS		SHEET 1 OF 1

A3